
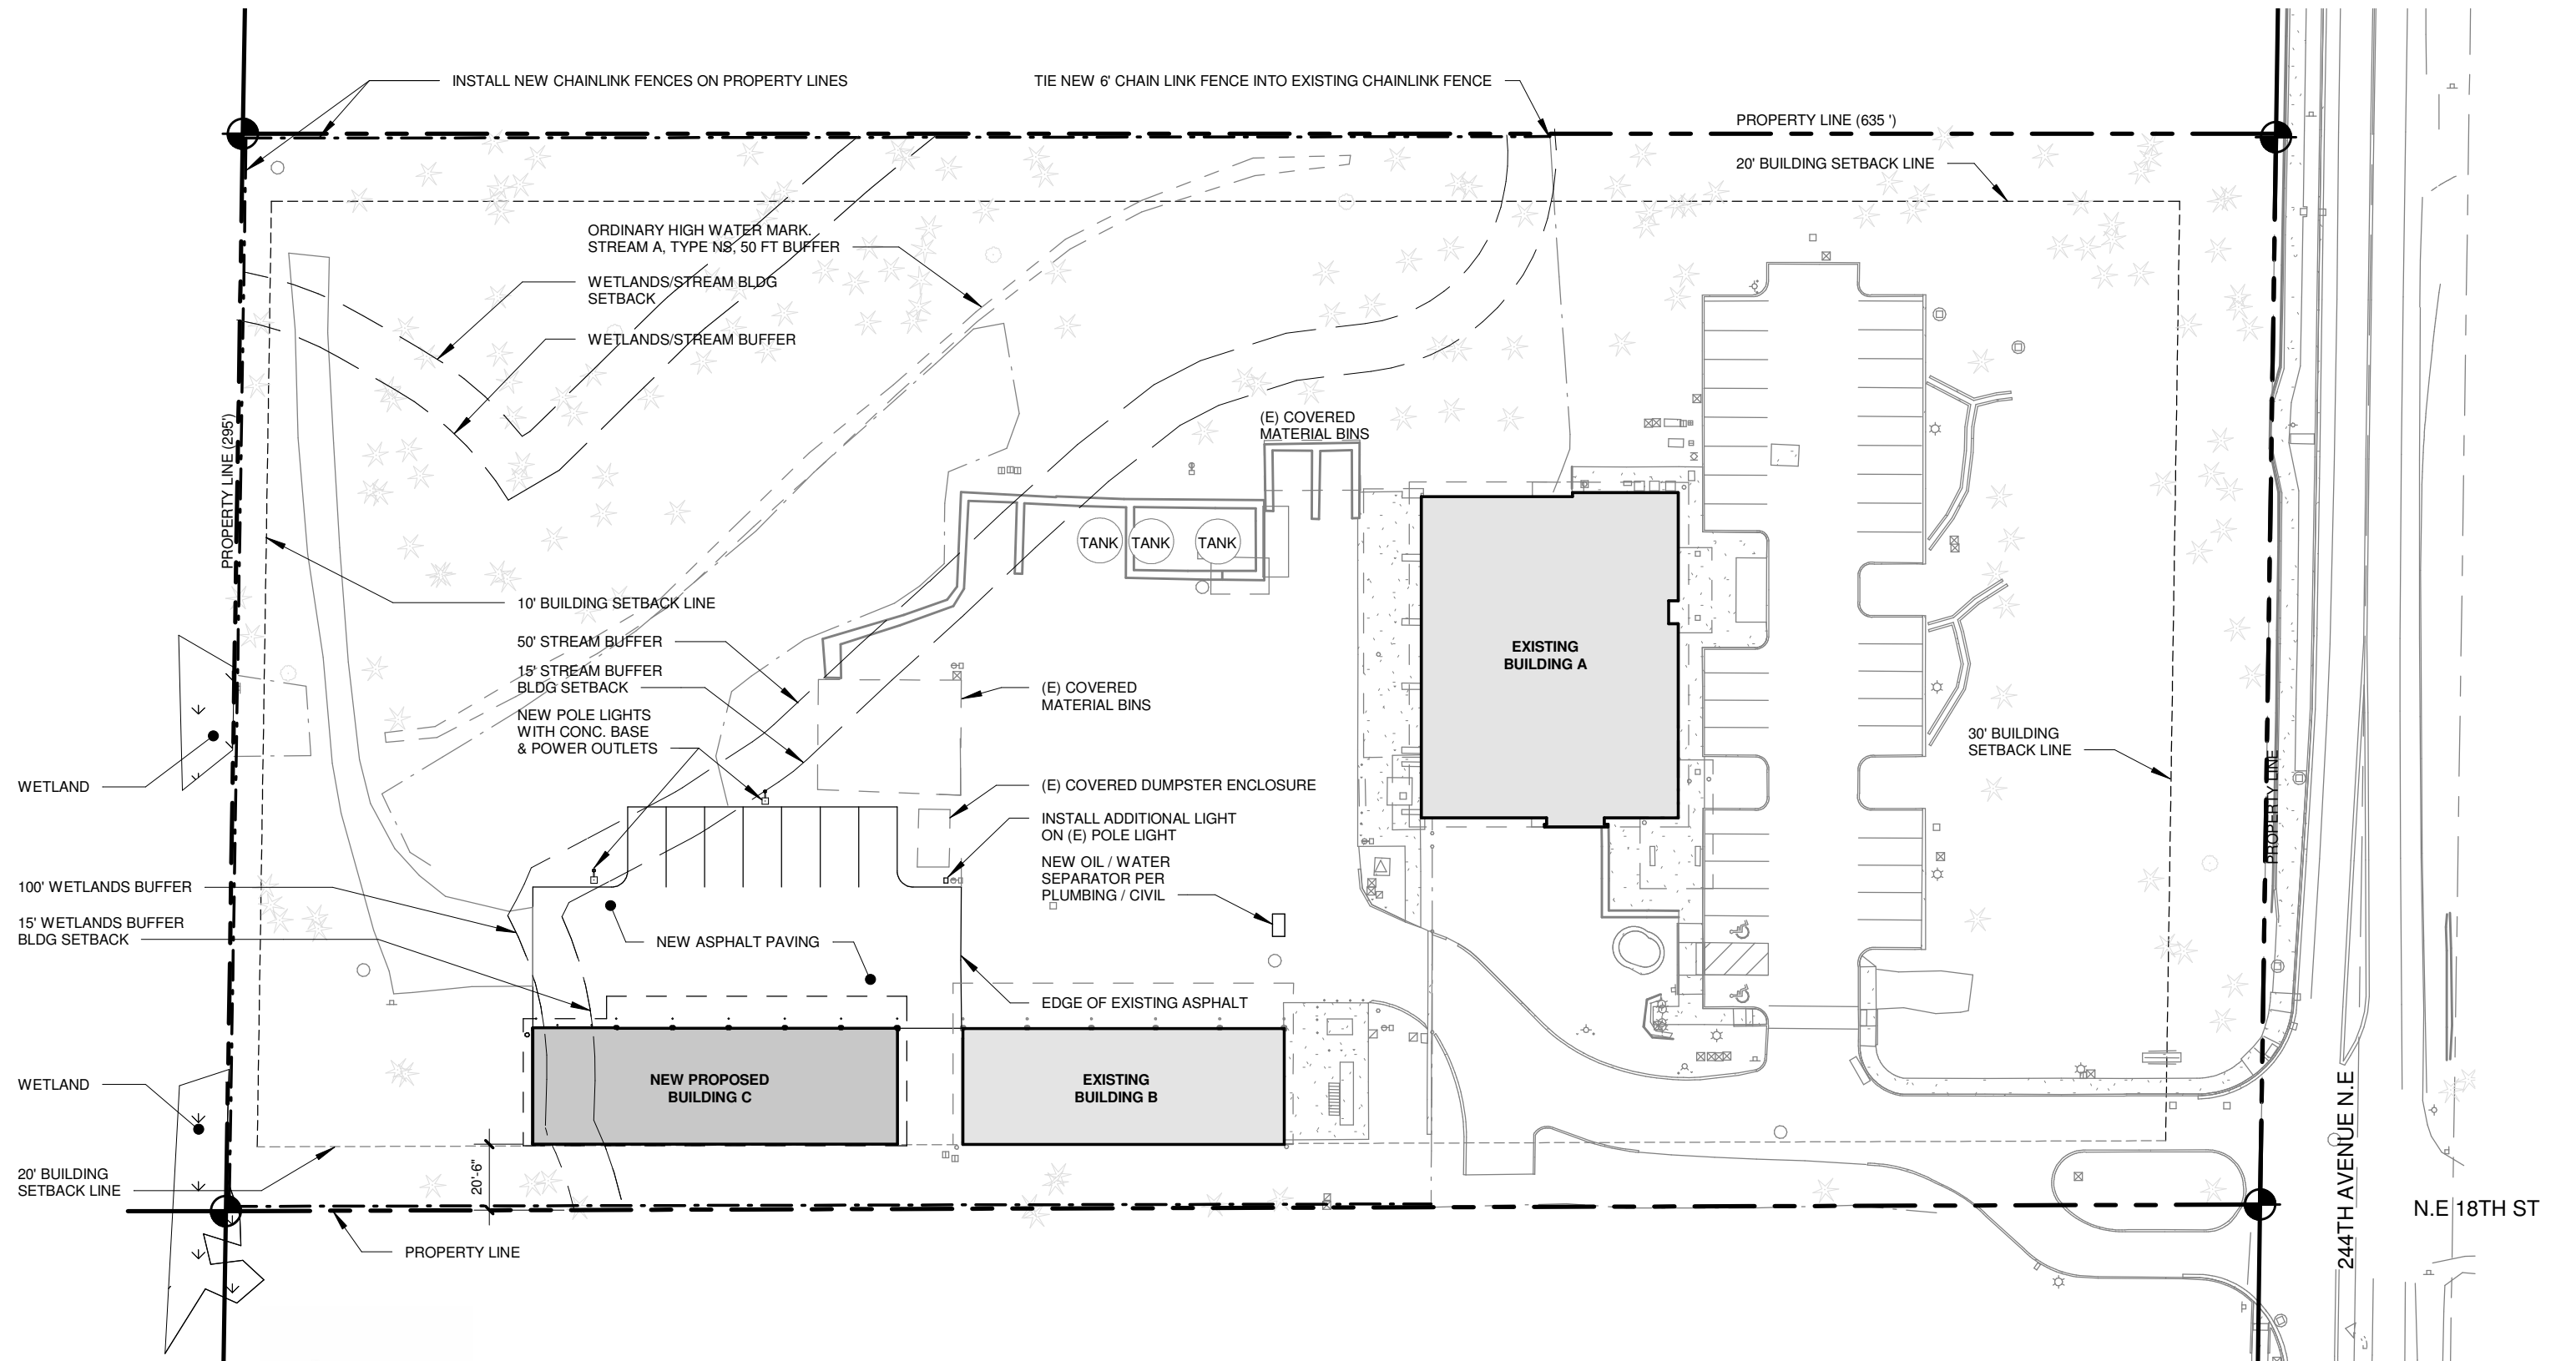


SITE PLAN

SCALE: 1" = 50'-0"



SCALE: 1" = 50'-0"

 

BUILDING C FLOOR PLAN

SCALE: 1/8" = 1'-0"

SCALE: 1/8" = 1'-0"

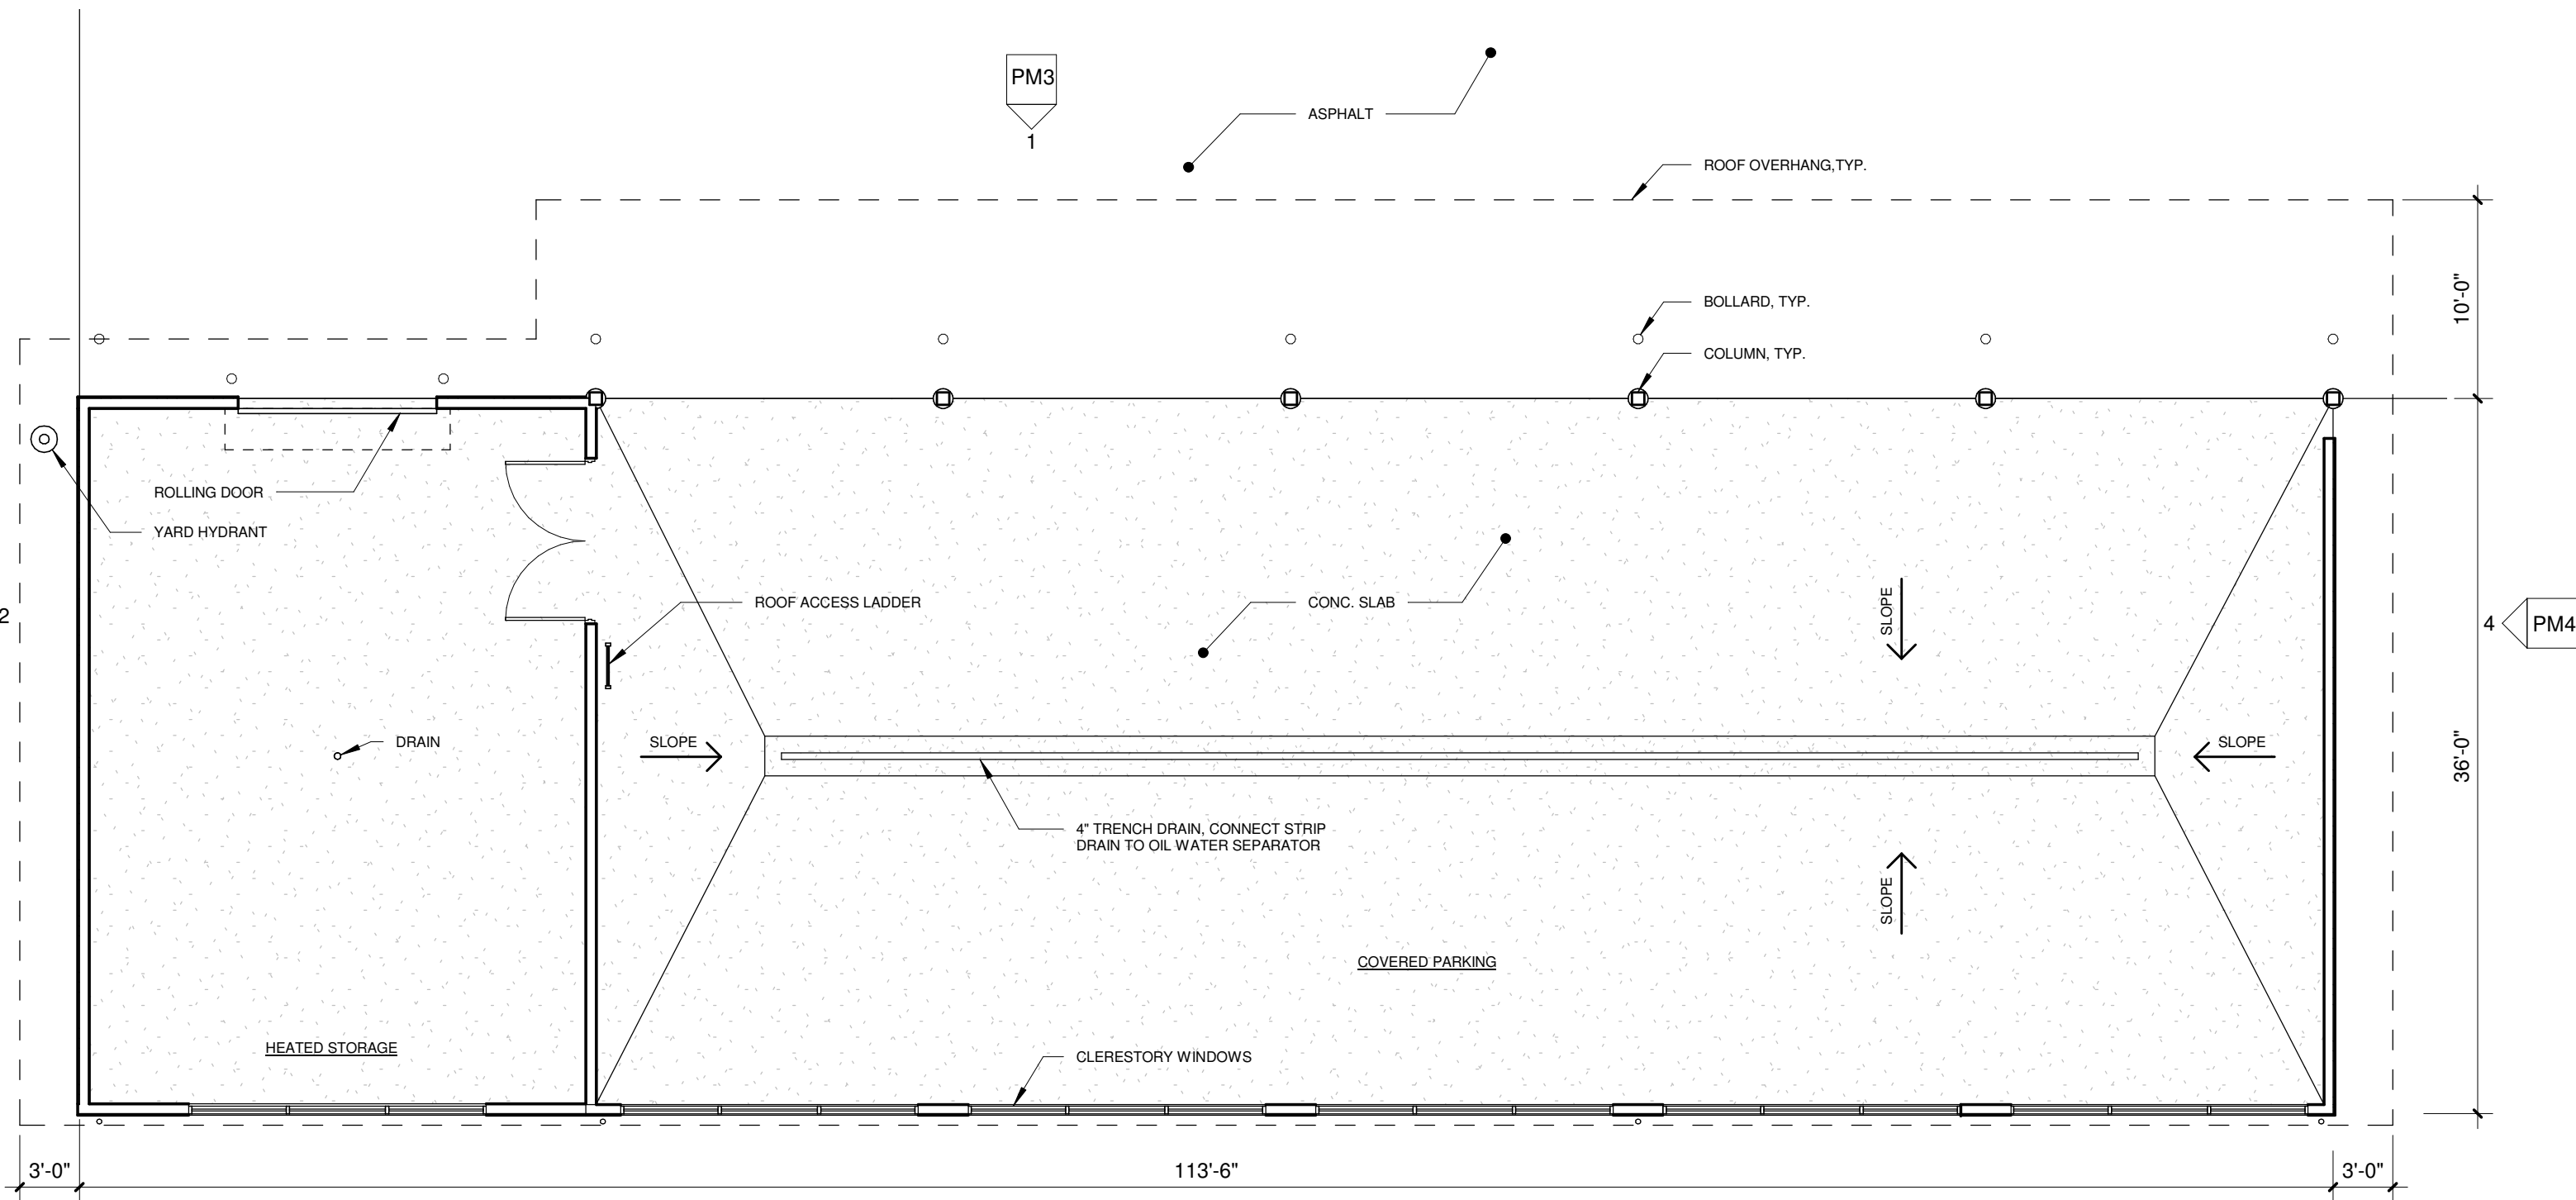 


PM3
1


PM3
2

PM4
4

3
PM4

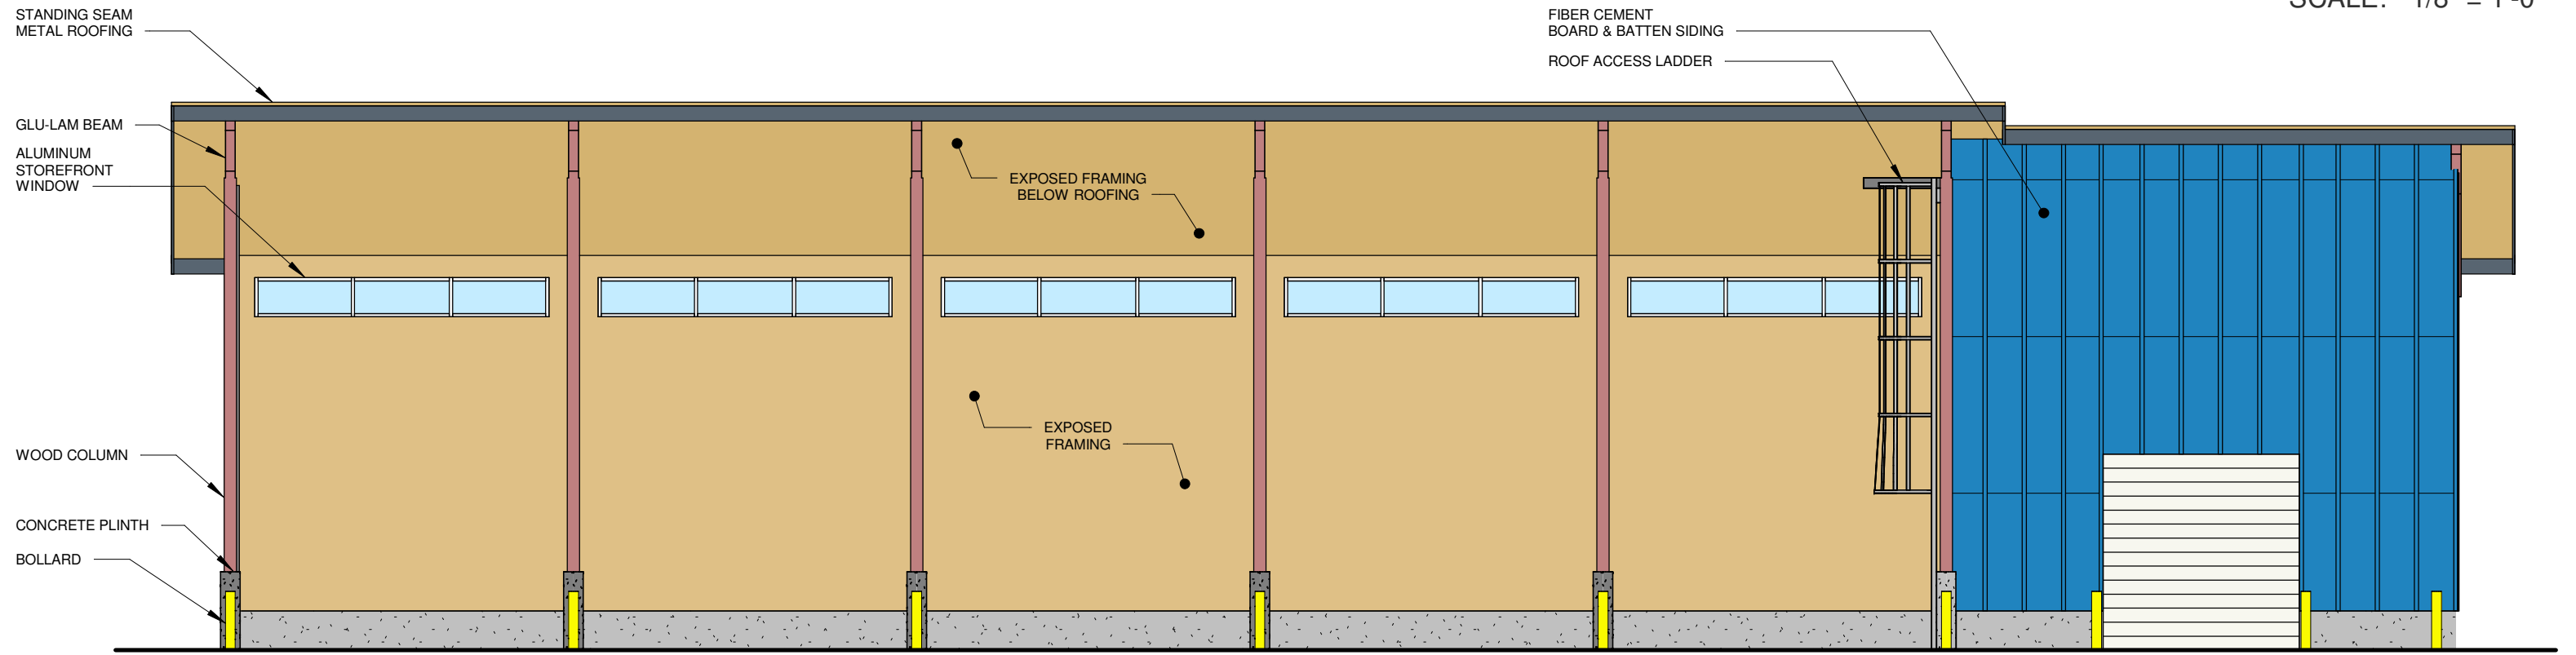


1 - NORTH ELEVATION

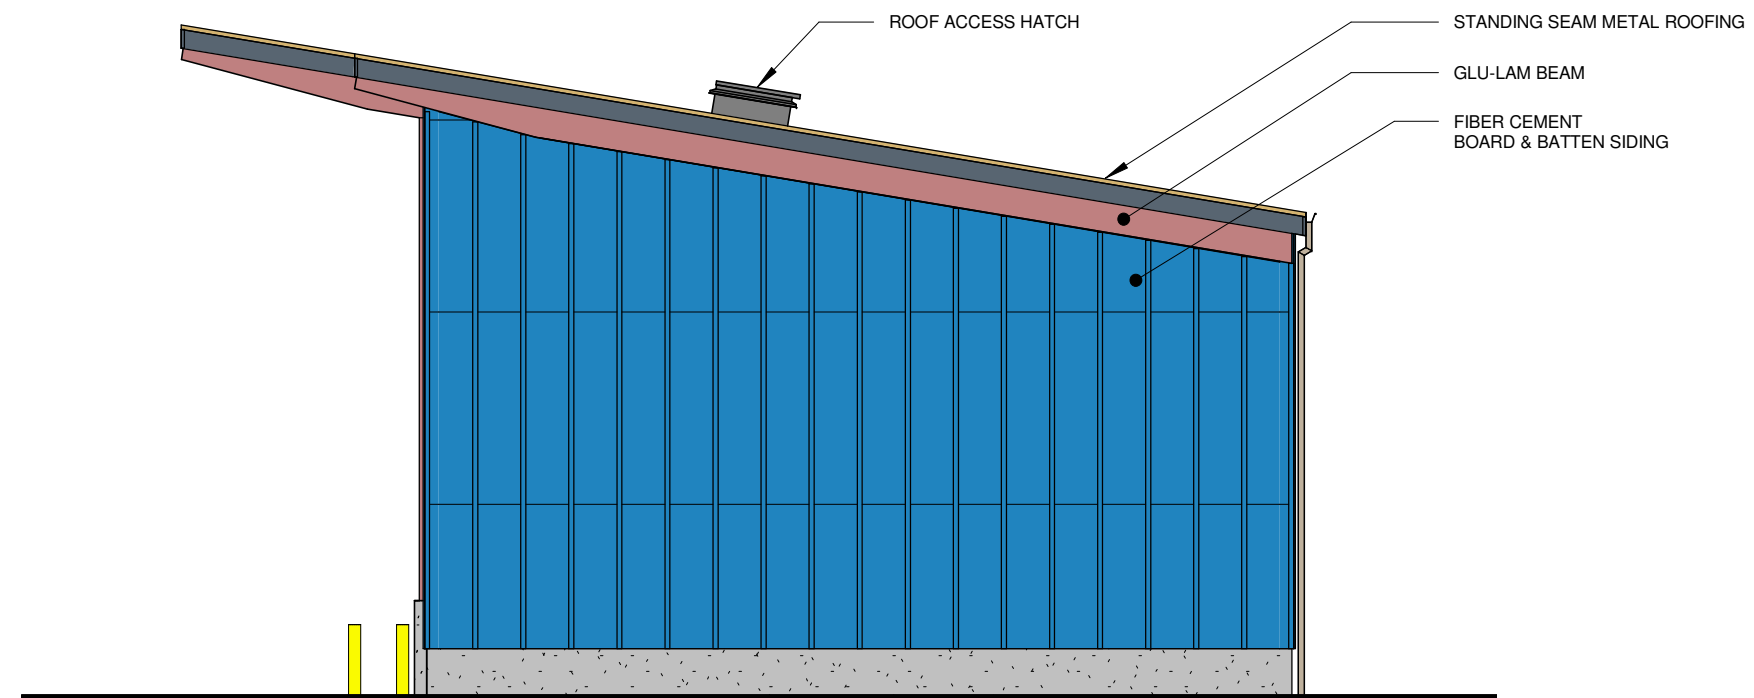

2 - WEST ELEVATION


ROOF ACCESS HATCH
STANDING SEAM
METAL ROOFING
FIBER CEMENT
BOARD & BATTEN SIDING

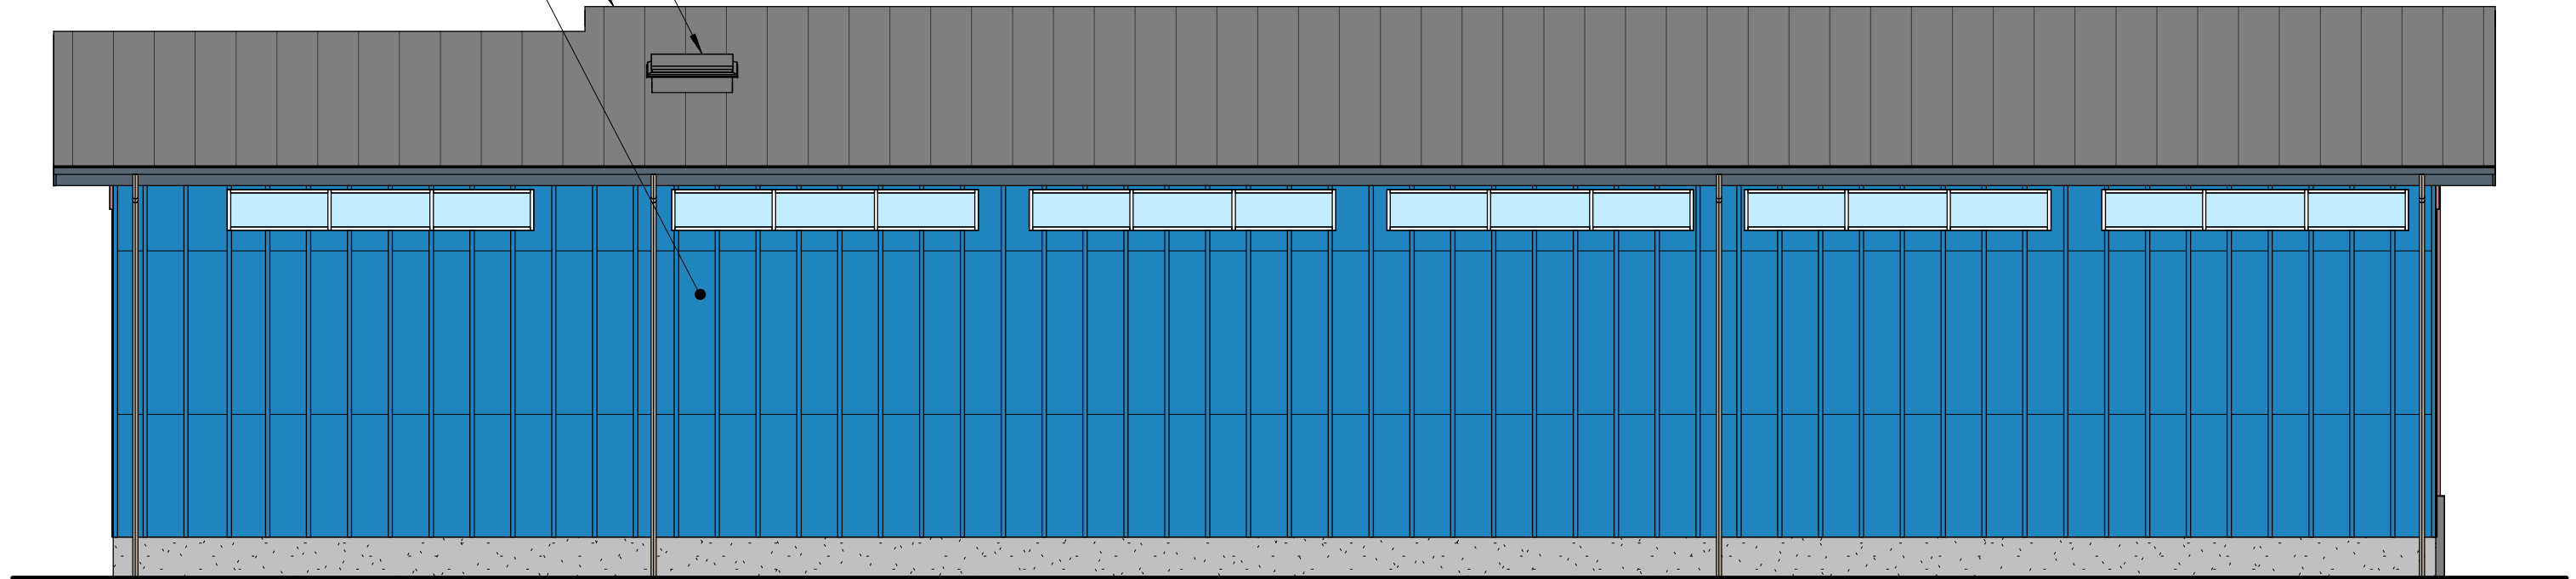

3 - NORTH ELEVATION

STANDING SEAM
METAL ROOFING
GLU-LAM BEAM
FIBER CEMENT
BOARD & BATTEN SIDING

ROOF ACCESS HATCH

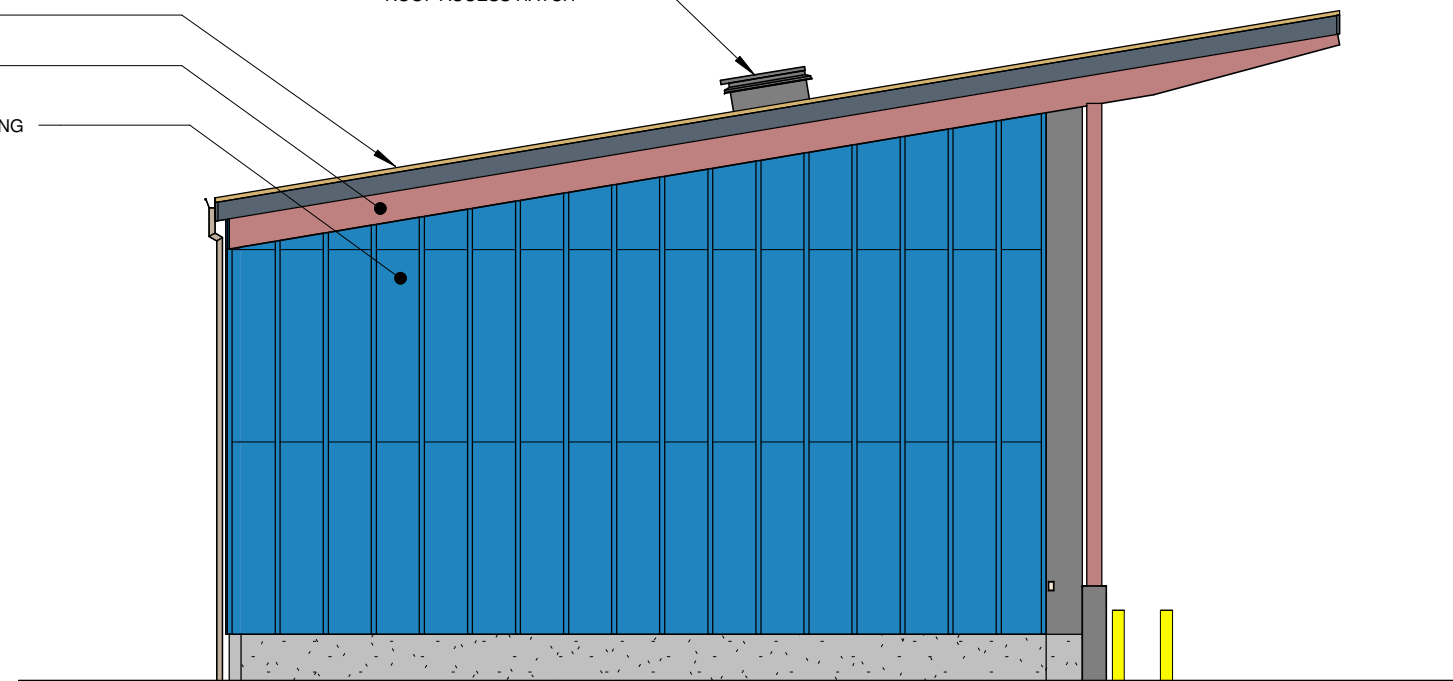

4 - EAST ELEVATION



EXISTING BUILDING B



SITE VIEW