


S32-T25N-R06E

GEORGE DAVIS CREEK FISH PASSAGE PROJECT

CITY OF SAMMAMISH

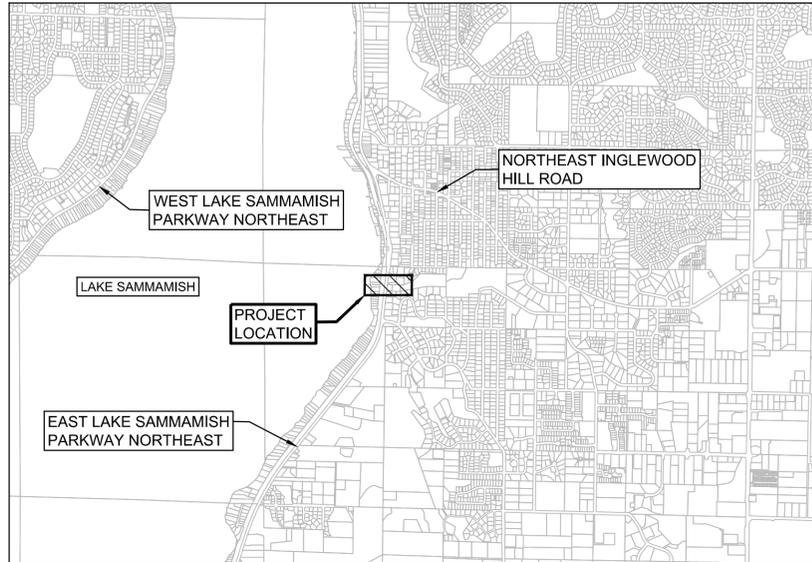

SITE VICINITY MAP

SCALE: 1" = 2000' (@ 22X34)



OWNER CONTACT INFORMATION:

OWNER:
CITY OF SAMMAMISH
801 228TH AVE SE
SAMMAMISH, WA 98075
PHONE: (425) 295-0500

MAYOR:
KAREN MORAN
EMAIL: KMORAN@SAMMAMISH.US

DEPUTY MAYOR:
CHRISTIE MALCHOW
EMAIL: CMALCHOW@SAMMAMISH.US

CITY COUNCIL:
JASON RITCHIE
KENT TREEN
CHRIS ROSS
KEN GAMBLIN
PAM STUART

CITY ENGINEER:
ANDREW ZAGARS, PE
EMAIL: AZAGARS@SAMMAMISH.US

ACTING DIRECTOR OF PUBLIC WORKS:
CHERYL PASTON, PE
EMAIL: CPASTON@SAMMAMISH.US


ENGINEER CONTACT INFORMATION:

CIVIL ENGINEER:
PBS ENGINEERING + ENVIRONMENTAL
1180 NW MAPLE STREET, SUITE 160
ISSAQUAH, WA 98027
PHONE: (425) 654-8775
FAX: (866) 727-0140

PROJECT MANAGER:
DAVE SEGAL, PE, PMP
E-MAIL: DAVE.SEGAL@PBSUSA.COM

PHONE NUMBERS:

FIRE / MEDIC 1 / POLICE	911
SAMMAMISH PUBLIC WORKS	(425) 295-0500
WATER (SAMMAMISH PLATEAU WATER & SEWER DISTRICT)	(425) 392-6256
SEWER (SAMMAMISH PLATEAU WATER & SEWER DISTRICT)	(425) 392-6256
POWER (PUGET SOUND ENERGY)	(425) 417-9188
GAS (PUGET SOUND ENERGY)	(425) 417-9188
COMMUNICATIONS (COMCAST)	(425) 263-5348
COMMUNICATIONS (CENTURY LINK)	(206) 261-1402
U.S. POST OFFICE, ISSAQUAH POSTMASTER	(425) 837-8795

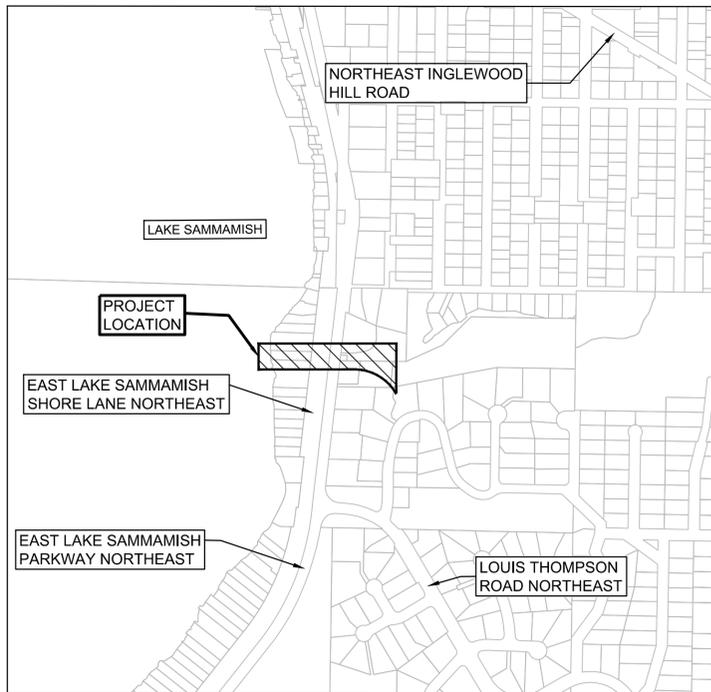

SITE LOCATION MAP

SCALE: 1" = 500' (@ 22X34)



Sheet Index		
Sheet ID	Sheet Number	Sheet Title
C-001	1	COVER SHEET
C-002	2	LEGEND
C-003	3	GENERAL SITE AND SWPPS PLAN NOTES
C-004	4	EROSION & SEDIMENT CONTROL PLAN NOTES
C-005	5	DRAINAGE PLAN NOTES
C-006	6	ROADWAY PLAN NOTES
C-101	7	ROW AND ALIGNMENT PLAN
C-102	8	ROW AND ALIGNMENT PLAN
C-103	9	ROW AND ALIGNMENT PLAN
C-201	10	DEMOLITION PLAN
C-202	11	DEMOLITION PLAN
C-203	12	DEMOLITION PLAN
C-204	13	DEMOLITION PLAN
C-205	14	DEMOLITION PLAN
C-206	15	DEMOLITION PLAN
C-301	16	EROSION AND SEDIMENT CONTROL PLAN
C-302	17	EROSION AND SEDIMENT CONTROL PLAN
C-303	18	EROSION AND SEDIMENT CONTROL PLAN
C-304	19	EROSION AND SEDIMENT CONTROL PLAN
C-305	20	EROSION AND SEDIMENT CONTROL PLAN
C-306	21	EROSION AND SEDIMENT CONTROL PLAN
C-307	22	EROSION AND SEDIMENT CONTROL DETAILS
C-401	23	GEORGE DAVIS CREEK PLAN AND PROFILE
C-402	24	GEORGE DAVIS CREEK PLAN AND PROFILE
C-403	25	GEORGE DAVIS CREEK PLAN AND PROFILE
C-404	26	GEORGE DAVIS CREEK PLAN AND PROFILE
C-405	27	GEORGE DAVIS CREEK PLAN AND PROFILE
C-501	28	E LAKE SAMMAMISH PKWY NE PLAN AND PROFILE
C-502	29	E LAKE SAMMAMISH PKWY NE PLAN AND PROFILE
C-503	30	E LAKE SAMMAMISH SHORE LN NE PLAN AND PROFILE
C-601	31	E LAKE SAMMAMISH PKWY NE UTILITY RELOCATION
C-602	32	E LAKE SAMMAMISH PKWY NE UTILITY RELOCATION
C-603	33	E LAKE SAMMAMISH SHORE LANE NE UTILITY RELOCATION
C-701	34	E LAKE SAMMAMISH SHORE LANE CULVERT DETAILS
C-702	35	E LAKE SAMMAMISH PKWY NE CULVERT DETAILS
C-703	36	STREAM DETAILS
C-704	37	SEWER DETAILS
C-705	38	SEWER DETAILS
C-706	39	WATER DETAILS
C-707	40	WATER DETAILS
C-708	41	ROADWAY DETAILS
C-709	42	ROADWAY DETAILS
C-710	43	TYPICAL ROADWAY SECTION
C-801	43	PLANTING AND RESTORATION PLAN
C-802	44	PLANTING AND RESTORATION PLAN
C-803	45	PLANTING AND RESTORATION PLAN
C-804	46	PLANTING AND RESTORATION PLAN
C-805	47	PLANTING AND RESTORATION PLAN
C-806	48	PLANTING AND RESTORATION PLAN
C-807	49	PLANTING AND RESTORATION DETAILS
C-901	50	TRAFFIC CONTROL DETOUR PLAN
C-902	51	TRAFFIC CONTROL DETOUR PLAN
C-903	52	TRAFFIC CONTROL DETOUR PLAN
C-904	53	TRAFFIC CONTROL DETOUR PLAN



60% PLAN SET

No.	Revision	Date	By	App'd

PBS Engineering and Environmental Inc.
1180 NW Maple St.
Issaquah, WA 98027
425.654.8775
pbsusa.com



COVER SHEET FOR:
GEORGE DAVIS CREEK FISH PASSAGE PROJECT
SAMMAMISH, WASHINGTON



Know what's below.
Call before you dig.

DESIGNED:
DKE
CHECKED:
DAS
MAY 2020
45015-004

SHEET ID
C-001

SHEET 1 OF 53

File name: L:\Projects\45000\45015\45015-004\Civil\CAD\Working\Sheets\C-001 COVER SHEET.dwg Layout Tab: C-001 COVER SHEET User: Kaylan Smyth CAD Plot Date/Time: 5/24/2020 10:06:25 AM

File name: L:\Projects\450004501\45015-0041\Civil\CAD\Working\Sheets\C-001 COVER SHEET.dwg User: Kaylan Smyth CAD Plot Date/Time: 5/24/2020 10:21:31 AM

Existing Linetype Legend	
Existing Sanitary Sewer Pipe	SS
Existing Storm Sewer Pipe	SD
Existing Water Pipe	WL
Existing Gas Line	G
Existing Curb	
Existing Gravel road	
Existing Paint Stripe	
Existing Right-of-way	
Existing Fence	
Existing Building	
Existing Property Line	
Existing Quarter Section	
Existing Wall	
Existing Contour	
Existing Guardrail	
Existing Edge-of-pavement	
Existing Ordinary High Water	OHW

Proposed/Future Linetype Legend	
Proposed Sawcut Line	
Proposed Paint Stripe	
Proposed Fence	
Proposed Contour	
Proposed Water Pipe	WL
Proposed Gas Pipe	G
Proposed Guardrail	
Proposed Shoring	

Symbol Legend	
Existing Water Valve	
Existing Fire Hydrant	
Existing Power Pole	
Existing Water Meter	
Existing Sanitary Manhole	
Existing Sign	
Existing Deciduous Tree	
Existing Coniferous Tree	
Existing Street Light	
Existing Septic Tank	
Existing Monitoring Well	
Existing Storm Structure	
Proposed Flow Arrow	
Proposed 90° Bend	
Proposed Fire Hydrant	
Proposed Sign	

Abbreviation Legend			
Alignment	ALIGN	Lane	LN
Approximate / Approximately	APPROX	Left	LT
Bridge	BRG	Large Woody Debris	LWD
Centerline	CL	Maximum	MAX
Centerline	CL	Minimum	MIN
US Army Corps of Engineers	COE	Mechanical Joint	MJ
Crushed Surfacing Base Course	CSBC	Miles Per Hour	MPH
Court	CT	Northing	N
East	E	Northeast	NE
Easting	E	Ordinary High Water	OHW
Elevation	EL	Point Of Curve	PC
East Lake Sammamish Shore Lane	ELSSL	Parkway	PKWY
East Lake Sammamish Trail	ELST	Point Of Tangent	PT
Edge Of Pavement	EOP	Point Of Vertical Intersection	PVI
Existing	EXTG	Right Of Way	R/W
Foot / Feet	FT	Right Of Way	ROW
Hot Mixed Asphalt	HMA	Right	RT
Horizontal	HORIZ	Sanitary Sewer	SS
		Typical	TYP
		Vertical	VERT
		Washington State Department of Transportation	WSDOT
		Washington Department of Fish and Wildlife	VERT

Hatching Legend	
	Asphalt Removal
	Proposed Hot Mixed Asphalt
	Proposed Cement Concrete
	Proposed Streambed Mix

PBS Engineering and Environmental Inc. Site 160
 1180 NW Maple St. Issaquah, WA 98027
 425.856.6173 pbsusa.com

LEGEND FOR:
GEORGE DAVIS CREEK FISH PASSAGE PROJECT
 SAMMAMISH, WASHINGTON



DESIGNED: DKE
 CHECKED: DAS
 MAY 2020
 45015-004

SHEET ID
C-002
 SHEET 2 OF 53

60% PLAN SET

No.	Revision	Date	By	App'd

Full Size Sheet Format Is 22x34; If Printed Size Is Not 22x34, Then This Sheet Format Has Been Modified & Indicated Drawing Scale Is Not Accurate.

File name: L:\Projects\450045015\45015-004\Civil\CAD\Working\Sheets\C-001 COVER SHEET.dwg
 Layout: Tab: C-003 GENERAL SITE AND SWPPS PLAN NOTES
 User: Kayla Smith
 CAD Plot Date/Time: 5/24/2020 10:06:28 AM

CITY OF SAMMAMISH GENERAL SITE PLAN NOTES:

1. ALL DESIGN AND CONSTRUCTION SHALL BE IN ACCORDANCE WITH PERMIT CONDITIONS, THE SAMMAMISH MUNICIPAL CODE (SMC), THE SAMMAMISH PUBLIC WORKS STANDARDS (PWS) AND THE CONDITIONS OF APPROVAL. IT SHALL BE THE SOLE RESPONSIBILITY OF THE APPLICANT/CONTRACTOR AND THE PROFESSIONAL CIVIL ENGINEER TO CORRECT ANY ERROR, OMISSION, OR DEVIATION FROM THE ABOVE REQUIREMENTS FOUND IN THESE PLANS. ALL CORRECTIONS SHALL BE AT NO ADDITIONAL COST OR LIABILITY TO THE CITY OF SAMMAMISH.
2. THE DESIGN ELEMENTS WITHIN THESE PLANS HAVE BEEN REVIEWED ACCORDING TO THE CITY OF SAMMAMISH PUBLIC WORKS DEVELOPMENT REVIEW CHECKLIST. ANY DEVIATION FROM ADOPTED STANDARDS IS NOT ALLOWED UNLESS SPECIFICALLY APPROVED BY THE CITY IN WRITING PRIOR TO CONSTRUCTION.
3. APPROVAL OF THIS PLAN DOES NOT CONSTITUTE AN APPROVAL OF UTILITIES NOT OWNED BY THE CITY (E.G. DOMESTIC WATER CONVEYANCE, SEWER CONVEYANCE, GAS, ELECTRICAL, ETC.).
4. PRIOR TO ANY CONSTRUCTION OR DEVELOPMENT ACTIVITY, A PRECONSTRUCTION MEETING SHALL BE HELD BETWEEN THE CITY OF SAMMAMISH, THE APPLICANT(S), AND THE APPLICANT'S CONSTRUCTION REPRESENTATIVE.
5. A COPY OF THESE APPROVED PLANS SHALL BE ON THE JOB SITE WHENEVER CONSTRUCTION IS IN PROGRESS.
6. CONSTRUCTION HOURS ARE 7:00 AM TO 8:00 PM MONDAY THROUGH FRIDAY AND 9:00 AM TO 6:00 PM ON SATURDAYS. WORK IS NOT ALLOWED ON SUNDAYS AND SOME HOLIDAYS IN ACCORDANCE WITH SMC 16.05.030.
7. IT SHALL BE THE APPLICANT'S/CONTRACTOR'S RESPONSIBILITY TO OBTAIN ALL NECESSARY CONSTRUCTION EASEMENTS BEFORE INITIATING ANY OFF-SITE WORK.
8. VERTICAL DATUM SHALL BE NORTH AMERICAN VERTICAL DATUM OF 1988 (NAVD 1988) UNLESS OTHERWISE APPROVED BY THE CITY OF SAMMAMISH. HORIZONTAL DATUM SHALL BE IN THE WASHINGTON STATE PLANE COORDINATE SYSTEM, NORTH ZONE, USING NORTH AMERICAN DATUM OF 1983 (NAD 83 (1991)) UNLESS OTHERWISE APPROVED BY THE CITY.
9. DEWATERING (GROUNDWATER) SYSTEM CONSTRUCTION SHALL BE IN ACCORDANCE WITH THE CURRENT WSDOT STANDARD SPECIFICATIONS.
10. OPEN CUTTING OF ROADWAYS IS NOT ALLOWED UNLESS SPECIFICALLY APPROVED BY THE CITY AND NOTED ON THESE APPROVED PLANS.
11. THE CONTRACTOR SHALL BE RESPONSIBLE FOR PROVIDING ADEQUATE SAFEGUARDS, SAFETY DEVICES, PROTECTIVE EQUIPMENT, FLAGGERS, AND ANY OTHER NEEDED ACTIONS TO PROTECT THE LIFE, HEALTH, AND SAFETY OF THE PUBLIC, AND TO PROTECT PROPERTY IN CONNECTION WITH THE PERFORMANCE OF WORK COVERED BY THE CONTRACTOR. ANY WORK WITHIN THE TRAVELED RIGHT-OF-WAY THAT MAY INTERRUPT NORMAL TRAFFIC FLOW SHALL REQUIRE AT LEAST ONE FLAGGER FOR EACH LANE OF TRAFFIC AFFECTED. MANUAL OR UNIFORM TRAFFIC CONTROL DEVICES (MUTCD) SHALL APPLY. WORK IN RIGHT-OF-WAY IS NOT AUTHORIZED UNTIL A TRAFFIC CONTROL PLAN IS APPROVED BY THE CITY.
12. ANY CHANGES TO THE APPROVED PLANS MUST BE SUBMITTED TO THE CITY IN WRITING. NO CONSTRUCTION ON THESE CHANGES SHALL BEGIN UNTIL APPROVED BY THE CITY.
13. PER RCW SECTION 19.122, CALL 811 BETWEEN TEN (10) AND TWO (2) BUSINESS DAYS BEFORE BEGINNING EXCAVATION WHERE ANY UNDERGROUND UTILITIES MAY BE LOCATED. FAILURE TO DO SO COULD MEAN BEARING SUBSTANTIAL REPAIR COSTS.
14. APPROXIMATE LOCATIONS OF EXISTING UTILITIES HAVE BEEN OBTAINED FROM AVAILABLE RECORDS AND ARE SHOWN FOR CONVENIENCE. THE CONTRACTOR SHALL BE RESPONSIBLE FOR VERIFICATION OF EXISTING UTILITY LOCATIONS WHETHER OR NOT THESE UTILITIES ARE SHOWN ON THE PLANS. THE CONTRACTOR SHALL EXERCISE ALL CARE TO AVOID DAMAGE TO ANY UTILITY. IF CONFLICTS WITH EXISTING UTILITIES ARISE DURING CONSTRUCTION, THE CONTRACTOR SHALL NOTIFY THE CITY PUBLIC WORKS CONSTRUCTION INSPECTOR AND ANY CHANGES REQUIRED SHALL BE APPROVED BY THE CITY OF SAMMAMISH PUBLIC WORKS DEPARTMENT PRIOR TO COMMENCEMENT OF RELATED CONSTRUCTION ON THE PROJECT. THE CONTRACTOR IS RESPONSIBLE TO ENSURE THAT UTILITY LOCATES ARE MAINTAINED THROUGHOUT THE LIFE OF THE PROJECT.
15. ALL DAMAGES INCURRED TO PUBLIC AND/OR PRIVATE PROPERTY BY THE CONTRACTOR DURING THE COURSE OF CONSTRUCTION SHALL BE PROMPTLY REPAIRED TO THE SATISFACTION OF THE PUBLIC WORKS CONSTRUCTION INSPECTOR BEFORE PROJECT APPROVAL AND/OR THE RELEASE OF THE PROJECT'S PERFORMANCE BOND.
16. ALL LANDSCAPED AREAS OF THE PROJECT SHALL INCLUDE A MINIMUM OF 8-INCHES OF COMPOSTED SOIL AMENDMENT ATOP A MINIMUM OF 4-INCHES SCARIFIED SOIL.
17. NO FINAL CUT OR FILL SLOPE SHALL EXCEED SLOPES OF TWO (2) HORIZONTAL TO ONE (1) VERTICAL WITHOUT STABILIZATION BY ROCKERY OR BY A STRUCTURAL RETAINING WALL, UNLESS DESIGNED AND COMPLETED UNDER THE SUPERVISION OF A LICENSED GEOTECHNICAL ENGINEER.
18. THESE PLANS ARE APPROVED FOR STANDARD ROAD AND DRAINAGE IMPROVEMENTS ONLY. STRUCTURES SUCH AS BRIDGES, VAULTS, AND RETAINING WALLS REQUIRE ADDITIONAL PERMITS FROM THE CITY PRIOR TO CONSTRUCTION.
19. NO MATERIALS OR EQUIPMENT SHALL BE PLACED OR STORED ON PUBLIC RIGHT-OF-WAY AT ANY TIME.
20. ANY CONSTRUCTION RESULTING IN A NEED FOR TRAFFIC CONTROL WITHIN THE PUBLIC RIGHT-OF-WAY SHALL REQUIRE A RIGHT-OF-WAY PERMIT APPROVED BY THE CITY.
21. CONSTRUCTION NOISE SHALL BE LIMITED TO THE CONSTRUCTION HOURS AS STATED IN SMC 16.05.030.

CITY OF SAMMAMISH SWPPP PLAN NOTES:

1. ALL POLLUTANTS, INCLUDING WASTE MATERIALS, THAT OCCUR ONSITE SHALL BE HANDLED AND DISPOSED OF IN A MANNER THAT DOES NOT CAUSE CONTAMINATION OF STORMWATER.
2. COVER, CONTAINMENT, AND PROTECTION FROM VANDALISM SHALL BE PROVIDED FOR ALL CHEMICALS, LIQUID PRODUCTS, PETROLEUM PRODUCTS, AND NON-INERT WASTES PRESENT ON THE SITE (SEE CHAPTER 173-304 WAC FOR THE DEFINITION OF INERT WASTE). ONSITE FUELING TANKS SHALL INCLUDE SECONDARY CONTAINMENT.
3. MAINTENANCE AND REPAIR OF HEAVY EQUIPMENT AND VEHICLES INVOLVING OIL CHANGES, HYDRAULIC SYSTEM DRAIN DOWN, SOLVENT AND DE-GREASING CLEANING OPERATIONS, FUEL TANK DRAIN DOWN AND REMOVAL, AND OTHER ACTIVITIES WHICH MAY RESULT IN DISCHARGE OR SPILLAGE OF POLLUTANTS TO THE GROUND OR INTO STORMWATER RUNOFF MUST BE CONDUCTED USING SPILL PREVENTION MEASURES, SUCH AS DRIP PANS. CONTAMINATED SURFACES SHALL BE CLEANED IMMEDIATELY FOLLOWING ANY DISCHARGE OR SPILL INCIDENT. EMERGENCY REPAIRS MAY BE PERFORMED ONSITE USING TEMPORARY PLASTIC PLACED BENEATH AND, IF RAINING, OVER THE VEHICLE.
4. APPLICATION OF AGRICULTURAL CHEMICALS, INCLUDING FERTILIZERS AND PESTICIDES, SHALL BE CONDUCTED IN A MANNER AND AT APPLICATION RATES THAT WILL NOT RESULT IN LOSS OF CHEMICAL TO STORMWATER RUNOFF. MANUFACTURERS' RECOMMENDATIONS FOR APPLICATION RATES AND PROCEDURES SHALL BE FOLLOWED.
5. MEASURES SHALL BE USED TO PREVENT OR TREAT CONTAMINATION OF STORMWATER RUNOFF BY PH MODIFYING SOURCES. THESE SOURCES INCLUDE, BUT ARE NOT LIMITED TO, BULK CEMENT, CEMENT KILN DUST, FLY ASH, NEW CONCRETE WASHING AND CURING WATERS, WASTE STREAMS GENERATED FROM CONCRETE GRINDING AND SAWING, EXPOSED AGGREGATE PROCESSES, AND CONCRETE PUMPING AND MIXER WASHOUT WATERS. STORMWATER DISCHARGES SHALL NOT CAUSE OR CONTRIBUTE TO A VIOLATION OF THE WATER QUALITY STANDARD FOR PH IN THE RECEIVING WATER.

PBS Engineering and
 Environmental Inc.
 1180 NW Maple St. Ste 160
 Issaquah, WA 98027
 425.856.6173
 pbsusa.com



GENERAL SITE AND SWPPS PLAN NOTES FOR:
GEORGE DAVIS CREEK FISH PASSAGE PROJECT
SAMMAMISH, WASHINGTON



DESIGNED:
 DKE
 CHECKED:
 DAS
 MAY 2020
 45015-004

SHEET ID
C-003

SHEET **3** OF **53**

60% PLAN SET

No.	Revision	Date	By	App'd

CITY OF SAMMAMISH EROSION & SEDIMENT CONTROL PLAN NOTES:

1. APPROVAL OF THIS ESC PLAN DOES NOT CONSTITUTE AN APPROVAL OF PERMANENT ROAD OR DRAINAGE DESIGN (E.G., SIZE AND LOCATION OF ROADS, PIPES, RESTRICTORS, CHANNELS, RETENTION FACILITIES, UTILITIES, ETC.).
2. THE IMPLEMENTATION OF THIS ESC PLAN AND THE CONSTRUCTION, MAINTENANCE, REPLACEMENT, AND UPGRADING OF THESE ESC FACILITIES IS THE RESPONSIBILITY OF THE APPLICANT/ESC SUPERVISOR UNTIL ALL CONSTRUCTION IS APPROVED.
3. THE BOUNDARIES OF THE CLEARING LIMITS SHOWN ON THIS PLAN SHALL BE CLEARLY FLAGGED BY SURVEY TAPE OR FENCING, PRIOR TO CONSTRUCTION. DURING THE CONSTRUCTION PERIOD, DISTURBANCE BEYOND THE CLEARING LIMITS IS NOT PERMITTED. THE CLEARING LIMITS SHALL BE MAINTAINED BY THE APPLICANT/ESC SUPERVISOR FOR THE DURATION OF CONSTRUCTION.
4. STABILIZED CONSTRUCTION ENTRANCES SHALL BE INSTALLED AT THE BEGINNING OF CONSTRUCTION AND MAINTAINED FOR THE DURATION OF THE PROJECT. ADDITIONAL MEASURES, SUCH AS CONSTRUCTED WHEEL WASH SYSTEMS OR WASH PADS, MAY BE REQUIRED TO ENSURE THAT ALL PAVED AREAS ARE KEPT CLEAN AND TRACK OUT TO ROAD RIGHT-OF-WAY DOES NOT OCCUR FOR THE DURATION OF THE PROJECT.
5. THE ESC FACILITIES SHOWN ON THIS PLAN MUST BE CONSTRUCTED PRIOR TO OR IN CONJUNCTION WITH ALL CLEARING AND GRADING SO AS TO ENSURE THAT THE TRANSPORT OF SEDIMENT TO SURFACE WATERS, DRAINAGE SYSTEMS, FLOW CONTROL BMP LOCATIONS (EXISTING AND PROPOSED), AND ADJACENT PROPERTIES IS MINIMIZED.
6. THE ESC FACILITIES SHOWN ON THIS PLAN ARE THE MINIMUM REQUIREMENTS FOR ANTICIPATED SITE CONDITIONS. DURING THE CONSTRUCTION PERIOD, THESE ESC FACILITIES SHALL BE UPGRADED AS NEEDED FOR UNEXPECTED STORM EVENTS AND MODIFIED TO ACCOUNT FOR CHANGING SITE CONDITIONS (E.G., ADDITIONAL COVER MEASURES, ADDITIONAL SUMP PUMPS, RELOCATION OF DITCHES AND SILT FENCES, PERIMETER PROTECTION ETC.) OR AS DIRECTED BY THE CITY.
7. THE ESC FACILITIES SHALL BE INSPECTED DAILY BY THE APPLICANT/ESC SUPERVISOR DURING NON-RAINFALL PERIODS, EVERY HOUR (DAYLIGHT) DURING A RAINFALL EVENT, AND AT THE END OF EVERY RAINFALL, AND MAINTAINED TO ENSURE THEIR CONTINUED PROPER FUNCTIONING. IN ADDITION, TEMPORARY SILTATION PONDS AND ALL TEMPORARY SILTATION CONTROLS SHALL BE MAINTAINED IN A SATISFACTORY CONDITION UNTIL SUCH TIME THAT CLEARING AND/OR CONSTRUCTION IS COMPLETED, PERMANENT DRAINAGE FACILITIES ARE OPERATIONAL, AND THE POTENTIAL FOR EROSION HAS PASSED. WRITTEN RECORDS SHALL BE KEPT OF WEEKLY REVIEWS OF THE ESC FACILITIES DURING THE WET SEASON (OCT. 1 TO APRIL 30) AND OF MONTHLY REVIEWS DURING THE DRY SEASON (MAY 1 TO SEPT 30).
8. ANY AREAS OF EXPOSED SOILS, INCLUDING ROADWAY EMBANKMENTS, THAT WILL NOT BE DISTURBED FOR TWO CONSECUTIVE DAYS DURING THE WET SEASON OR SEVEN DAYS DURING THE DRY SEASON SHALL BE IMMEDIATELY STABILIZED WITH THE APPROVED ESC COVER METHODS (E.G., SEEDING, MULCHING, PLASTIC COVERING, ETC.).
9. ANY AREA NEEDING ESC MEASURES THAT DO NOT REQUIRE IMMEDIATE ATTENTION SHALL BE ADDRESSED WITHIN SEVEN (7) DAYS.
10. THE ESC FACILITIES ON *INACTIVE* SITES SHALL BE INSPECTED AND MAINTAINED A MINIMUM OF ONCE A MONTH (MORE FREQUENTLY AS REQUIRED BY THE PUBLIC WORKS CONSTRUCTION INSPECTOR) OR WITHIN TWENTY-FOUR (24) HOURS FOLLOWING A STORM EVENT.
11. AT NO TIME SHALL MORE THAN ONE (1) FOOT OF SEDIMENT BE ALLOWED TO ACCUMULATE WITHIN A CATCH BASIN. ALL CATCH BASINS AND CONVEYANCE LINES SHALL BE CLEANED PRIOR TO PAVING. THE CLEANING OPERATION SHALL NOT FLUSH SEDIMENT-LADEN WATER INTO THE DOWNSTREAM SYSTEM.
12. ANY PERMANENT RETENTION/DETENTION FACILITY USED AS A TEMPORARY SETTLING BASIN SHALL BE MODIFIED WITH THE NECESSARY EROSION CONTROL MEASURES AND SHALL PROVIDE ADEQUATE STORAGE CAPACITY. IF THE FACILITY IS TO FUNCTION ULTIMATELY AS AN INFILTRATION SYSTEM, THE PERMANENT FACILITY SHALL NOT BE USED AS A TEMPORARY SETTLING BASIN, ELSE THE TEMPORARY FACILITY MUST BE GRADED SO THAT THE BOTTOM AND SIDES ARE AT LEAST THREE FEET ABOVE THE FINAL GRADE OF THE PERMANENT FACILITY. NO UNDERGROUND DETENTION TANK, DETENTION VAULT, OR SYSTEM WHICH BACKS UNDER OR INTO A POND SHALL BE USED AS A TEMPORARY SETTLING BASIN. FLOW CONTROL BMP AREAS (EXISTING OR PROPOSED) SHALL NOT BE USED AS TEMPORARY FACILITIES AND SHALL BE PROTECTED FROM SEDIMENTATION AND INTRUSION.
13. COVER MEASURES WILL BE APPLIED IN CONFORMANCE WITH APPENDIX D OF THE KING COUNTY SURFACE WATER DESIGN MANUAL.
14. PRIOR TO THE BEGINNING OF THE WET SEASON (OCTOBER 1) OF EACH YEAR, ALL DISTURBED AREAS SHALL BE REVIEWED TO IDENTIFY WHICH ONES CAN BE SEEDED IN PREPARATION FOR THE WINTER RAINS. THE IDENTIFIED DISTURBED AREA SHALL BE SEEDED WITHIN ONE WEEK AFTER OCTOBER 1. A SKETCH MAP DEPICTING THE AREAS TO BE SEEDED AND THE AREAS TO REMAIN UNCOVERED SHALL BE SUBMITTED TO THE PUBLIC WORKS CONSTRUCTION INSPECTOR. THE INSPECTOR MAY REQUIRE SEEDING OF ADDITIONAL AREAS IN ORDER TO PROTECT SURFACE WATERS, ADJACENT PROPERTIES, OR DRAINAGE FACILITIES.
15. ALL EROSION/SEDIMENTATION CONTROL PONDS WITH A DEAD STORAGE DEPTH EXCEEDING SIX INCHES (6") MUST HAVE A HIGHLY VISIBLE PERIMETER FENCE WITH A MINIMUM HEIGHT OF THREE FEET (3').
16. ALL LOTS ADJOINING OR HAVING ANY NATIVE GROWTH PROTECTION EASEMENTS (NGPE) OR SENSITIVE AREA TRACT SHALL HAVE A MINIMUM FOUR-FOOT (4') HIGH TEMPORARY CONSTRUCTION FENCE (CYCLONE OR PLASTIC MESH) SEPARATING THE LOT (OR BUILDABLE PORTIONS OF THE LOT) FROM THE AREA RESTRICTED BY THE NGPE AND SHALL BE INSTALLED PRIOR TO ANY GRADING OR CLEARING AND REMAIN IN PLACE UNTIL A DWELLING IS CONSTRUCTED AND OWNERSHIP TRANSFERRED TO THE FIRST OWNER/OCCUPANT.
17. CLEARING LIMITS SHALL BE DELINEATED WITH A CLEARING CONTROL FENCE. THE CLEARING CONTROL FENCE SHALL CONSIST OF A FOUR-FOOT (4') HIGH TEMPORARY CONSTRUCTION FENCE. CLEARING CONTROL FENCES ALONG WETLAND OR STREAM BUFFERS OR UPSLOPE OF SENSITIVE SLOPES SHALL BE ACCOMPANIED BY TWO ROWS OF EROSION CONTROL FENCE. IF DETERMINED APPROPRIATE BY CITY OF SAMMAMISH A SIX-FOOT (6') HIGH CHAIN LINK FENCE MAY BE REQUIRED.
18. IF SEDIMENT IS TRACKED OFFSITE, PUBLIC ROADS SHALL BE CLEANED THOROUGHLY AT THE END OF EACH DAY, OR MORE FREQUENTLY DURING WET WEATHER, IF NECESSARY TO PREVENT SEDIMENT FROM ENTERING WATERS OF THE STATE. SEDIMENT SHALL BE REMOVED FROM ROADS BY SHOVELING OR PICKUP SWEEPING AND SHALL BE TRANSPORTED TO A CONTROLLED SEDIMENT DISPOSAL AREA. STREET WASHING WILL BE ALLOWED ONLY AFTER SEDIMENT IS REMOVED IN THIS MANNER. STREET WASH WASTEWATER SHALL BE CONTROLLED BY PUMPING BACK ONSITE, OR OTHERWISE BE PREVENTED FROM DISCHARGING INTO DRAINAGE SYSTEMS TRIBUTARY TO SURFACE WATERS.
19. ANY CATCH BASINS COLLECTING RUNOFF FROM THE SITE, WHETHER THEY ARE ON OR OFF THE SITE, SHALL HAVE THEIR GRATES COVERED WITH FILTER FABRIC DURING CONSTRUCTION. CATCH BASINS DIRECTLY DOWNSTREAM OF THE CONSTRUCTION ENTRANCE OR ANY OTHER CATCH BASIN AS DETERMINED BY THE PUBLIC WORKS CONSTRUCTION INSPECTOR SHALL BE PROTECTED WITH A "FILTER FABRIC SOCK" OR EQUIVALENT. AT NO TIME SHALL MORE SEDIMENT THAN ONE-THIRD (1/3) OF THE AVAILABLE STORAGE BE ALLOWED TO ACCUMULATE WITHIN A CATCH BASIN INSERT. SEE SECTION D.2.1.5.3 OF THE 2016 KCSWDM APPENDIX D.
20. THE WASHED GRAVEL BACKFILL ADJACENT TO THE FILTER FABRIC FENCE SHALL BE REPLACED AND THE FILTER FABRIC CLEANED IF IT IS NONFUNCTIONAL BY EXCESSIVE SILT ACCUMULATION AS DETERMINED BY THE CITY OF SAMMAMISH PUBLIC WORKS CONSTRUCTION INSPECTOR. ALL INTERCEPTOR SWALES SHALL BE CLEANED IF SILT ACCUMULATION EXCEEDS ONE-HALF FOOT (0.5') DEPTH.
21. ROCK FOR EROSION PROTECTION OF ROADWAY DITCHES, WHERE REQUIRED, MUST BE OF SOUND QUARRY ROCK, PLACED TO A DEPTH OF 1' AND MUST MEET WSDOT SPECIFICATIONS 4"-8" ROCK/40%-70% PASSING; 2'-4" ROCK/30%-40% PASSING; AND 1"-2" ROCK/10%-20% PASSING.
22. FLUSHING CONCRETE BY-PRODUCTS OR TRUCKS NEAR OR INTO THE STORM DRAINAGE SYSTEM SHALL NOT BE ALLOWED. IF EXPOSED AGGREGATE IS FLUSHED INTO THE STORM SYSTEM, IT MAY RESULT IN RE-INSPECTION AND RE-CLEANING THE ENTIRE AFFECTED DOWNSTREAM STORM SYSTEM, OR POSSIBLY RE-LAYING THE STORM LINE.
23. MAXIMUM RELEASE RATE FROM THE SITE AT ANY TIME DURING CONSTRUCTION AND DURING THE MAINTENANCE AND DEFECT PERIOD SHALL BE NO MORE THAN ONE-HALF OF THE 2-YEAR PEAK FLOW WHEN THE FLOW CONTROL STRUCTURE IS BYPASSED.

24. DURING THE WET SEASON (OCTOBER 1 - APRIL 30) NOTES:
 - a. THE ALLOWED TIME THAT A DISTURBED AREA MAY REMAIN UNWORKED WITHOUT COVER MEASURES IS REDUCED TO TWO CONSECUTIVE WORKING DAYS, RATHER THAN SEVEN (SECTION D.2.1.2).
 - b. STOCKPILES AND STEEP CUT AND FILL SLOPES ARE TO BE PROTECTED IF UNWORKED FOR MORE THAN 12 HOURS (SECTION D.2.1.2).
 - c. COVER MATERIALS SUFFICIENT TO COVER ALL DISTURBED AREAS SHALL BE STOCKPILED ON SITE (SECTION D.2.1.2).
 - d. ALL AREAS THAT ARE TO BE UNWORKED DURING THE WET SEASON SHALL BE SEEDED WITHIN ONE WEEK OF THE BEGINNING OF THE WET SEASON (SECTION D.2.1.2.6).
 - e. MULCH IS REQUIRED TO PROTECT ALL SEEDED AREAS (SECTION D.2.1.2.2).
 - f. FIFTY LINEAR FEET OF SILT FENCE (AND THE NECESSARY STAKES) PER ACRE OF DISTURBANCE MUST BE STOCKPILED ON SITE (SECTION D.2.1.3.1).
 - g. CONSTRUCTION ROAD AND PARKING LOT STABILIZATION ARE REQUIRED FOR ALL SITES UNLESS THE SITE IS UNDERLAIN BY COARSE-GRAINED SOIL (SECTION D.2.1.4.2).
 - h. SEDIMENT RETENTION IS REQUIRED UNLESS NO OFFSITE DISCHARGE IS ANTICIPATED FOR THE SPECIFIED DESIGN FLOW (SECTION D.2.1.5).
 - i. SURFACE WATER CONTROLS ARE REQUIRED UNLESS NO OFFSITE DISCHARGE IS ANTICIPATED FOR THE SPECIFIED DESIGN FLOW (SECTION D.2.1.6).
 - j. PHASING AND MORE CONSERVATIVE BMPS MUST BE EVALUATED FOR CONSTRUCTION ACTIVITY NEAR SURFACE WATERS (SECTION D.2.4.3).
 - k. ANY RUNOFF GENERATED BY DEWATERING MAY BE REQUIRED TO DISCHARGE TO THE SANITARY SEWER (WITH APPROPRIATE DISCHARGE AUTHORIZATION), PORTABLE SAND FILTER SYSTEMS, OR HOLDING TANKS (SECTION D.2.2).
 - l. WHEN LOCATED WITHIN AN ENVIRONMENTALLY CRITICAL AREA, A WET SEASON PERMIT IS REQUIRED.
25. A DETAILED CONSTRUCTION SEQUENCE IS REQUIRED TO ENSURE THAT EROSION AND SEDIMENT CONTROL MEASURES ARE APPLIED AT THE APPROPRIATE TIMES. A CONSTRUCTION SEQUENCE TEMPLATE IS PROVIDED BELOW, TO BE UPDATED TO SPECIFICALLY MATCH THE PROJECT:
 - a. PRE-CONSTRUCTION MEETING.
 - b. POST SIGN WITH NAME AND PHONE NUMBER OF CSWPP/ESC SUPERVISOR.
 - c. FLAG OR FENCE CLEARING LIMITS.
 - d. INSTALL CATCH BASIN PROTECTION, IF REQUIRED.
 - e. GRADE AND INSTALL CONSTRUCTION ENTRANCE(S).
 - f. INSTALL PERIMETER PROTECTION (SILT FENCE, BRUSH BARRIER, ETC.).
 - g. CONSTRUCT SEDIMENT PONDS AND TRAPS.
 - h. GRADE AND STABILIZE CONSTRUCTION ROADS.
 - i. CONSTRUCT SURFACE WATER CONTROLS (INTERCEPTOR DIKES, PIPE SLOPE DRAINS, ETC.) SIMULTANEOUSLY WITH CLEARING AND GRADING FOR PROJECT DEVELOPMENT.
 - j. MAINTAIN EROSION CONTROL MEASURE IN ACCORDANCE WITH CITY PUBLIC WORKS STANDARDS AND MANUFACTURER'S RECOMMENDATIONS.
 - k. RELOCATE EROSION CONTROL MEASURES OR INSTALL NEW MEASURES SO THAT AS SITE CONDITIONS CHANGE, THE EROSION AND SEDIMENT CONTROL IS ALWAYS IN ACCORDANCE WITH THE CITY ESC MINIMUM REQUIREMENTS.
 - l. COVER ALL AREAS WITHIN THE SPECIFIED TIME FRAME WITH STRAW, WOOD FIBER MULCH, COMPOST, PLASTIC SHEETING, CRUSHED ROCK OR EQUIVALENT.
 - m. STABILIZE ALL AREAS THAT REACH FINAL GRADE WITHIN SEVEN (7) DAYS.
 - n. SEED OR SOD ANY AREAS TO REMAIN UN-WORKED FOR MORE THAN THIRTY (30) DAYS.
 - o. UPON COMPLETION OF THE PROJECT, ALL DISTURBED AREAS MUST BE STABILIZED AND BEST MANAGEMENT PRACTICES (BMPS) REMOVED IF APPROPRIATE.

File name: L:\Projects\450004501\B45015-0041\Civil\CAD\Working\Sheets\C-001 COVER SHEET.dwg
 Layout Tab: C-004 EROSION & SEDIMENT CONTROL PLAN NOTES
 User: Keylan Shyfh
 CAD Plot Date/Time: 5/24/2020 10:06:32 AM

Full Size Sheet Format Is 22x34; If Printed Size Is Not 22x34, Then This Sheet Format Has Been Modified & Indicated Drawing Scale Is Not Accurate.

No.	Revision	Date	By	App'd

60% PLAN SET

PBS Engineering and Environmental Inc.
 1180 NW Maple St. Ste 160
 Issaquah, WA 98027
 425.656.6173
 pbsusa.com



EROSION & SEDIMENT CONTROL PLAN NOTES FOR:
GEORGE DAVIS CREEK FISH PASSAGE PROJECT
SAMMAMISH, WASHINGTON



Know what's below.
Call before you dig.

DESIGNED:
DKE
CHECKED:
DAS
MAY 2020
45015-004

SHEET ID
C-004

SHEET **4** OF **53**

CITY OF SAMMAMISH DRAINAGE PLAN NOTES:

1. PROOF OF LIABILITY INSURANCE SHALL BE SUBMITTED TO PUBLIC WORKS PRIOR TO THE CONSTRUCTION OF THE DRAINAGE FACILITIES, PREFERABLY AT THE PRECONSTRUCTION MEETING.
2. ALL PIPE AND APPURTENANCES SHALL BE LAID ON A PROPERLY PREPARED FOUNDATION IN ACCORDANCE WITH WSDOT SPECIFICATIONS. THIS SHALL INCLUDE LEVELING AND COMPACTING THE TRENCH BOTTOM, THE TOP OF THE FOUNDATION MATERIAL, AND ANY REQUIRED PIPE BEDDING, TO A UNIFORM GRADE SO THAT THE ENTIRE PIPE IS SUPPORTED BY A UNIFORMLY DENSE UNYIELDING BASE.
3. A LICENSED SURVEYOR SHALL SURVEY AND STAKE ALL STORM DRAIN FACILITIES AND CONVEYANCE LINES WITH ASSOCIATED EASEMENTS AND DEDICATIONS NOT LOCATED WITHIN THE PUBLIC RIGHT-OF-WAY. PUBLIC WORKS CONSTRUCTION INSPECTOR SHALL INSPECT AND VERIFY LOCATIONS PRIOR TO FINAL PLAT AND EASEMENT RECORDING.
4. STEEL PIPE SHALL BE ALUMINIZED, OR GALVANIZED WITH ASPHALT TREATMENT #1 OR BETTER INSIDE AND OUTSIDE.
5. ALL DRAINAGE STRUCTURES, SUCH AS CATCH BASINS AND MANHOLES, NOT LOCATED WITHIN A TRAVELED ROADWAY OR SIDEWALK, SHALL HAVE SOLID LOCKING LIDS. ALL DRAINAGE STRUCTURES ASSOCIATED WITH A PERMANENT RETENTION/DETENTION FACILITY SHALL HAVE SOLID LOCKING LIDS.
6. ALL DRIVEWAY CULVERTS LOCATED WITHIN SAMMAMISH RIGHT-OF-WAY SHALL BE OF SUFFICIENT LENGTH TO PROVIDE A MINIMUM 3:1 SLOPE FROM THE EDGE OF THE DRIVEWAY TO THE BOTTOM OF THE DITCH. CULVERTS SHALL HAVE BEVELED END SECTIONS TO MATCH THE SIDE SLOPE.
7. DRAINAGE OUTLETS (STUB-OUTS) SHALL BE PROVIDED FOR EACH INDIVIDUAL LOT, EXCEPT FOR THOSE LOTS APPROVED FOR INFILTRATION. STUB-OUTS SHALL CONFORM TO THE FOLLOWING:
 - a. EACH OUTLET SHALL BE SUITABLY LOCATED AT THE LOWEST ELEVATION ON THE LOT, SO AS TO SERVICE ALL FUTURE ROOF DOWNSPOUTS AND FOOTING DRAINS, DRIVEWAYS, YARD DRAINS, AND ANY OTHER SURFACE OR SUBSURFACE DRAINS NECESSARY TO RENDER THE LOTS SUITABLE FOR THEIR INTENDED USE. EACH OUTLET SHALL HAVE FREE-FLOWING, POSITIVE DRAINAGE TO AN APPROVED STORMWATER CONVEYANCE SYSTEM OR TO AN APPROVED OUTFALL LOCATION.
 - b. OUTLETS ON EACH LOT SHALL BE LOCATED WITH A FIVE-FOOT-HIGH, 2" X 4" STAKE MARKED "STORM" OR "DRAIN". THE STUB-OUT SHALL EXTEND ABOVE SURFACE LEVEL, BE VISIBLE, AND BE SECURED TO THE STAKE.
 - c. PIPE MATERIAL SHALL CONFORM TO UNDERDRAIN SPECIFICATIONS DESCRIBED IN THE PUBLIC WORKS STANDARDS AND, IF NON-METALLIC, THE PIPE SHALL CONTAIN WIRE OR OTHER ACCEPTABLE DETECTION.
 - d. DRAINAGE EASEMENTS ARE REQUIRED FOR DRAINAGE SYSTEMS DESIGNED TO CONVEY FLOWS THROUGH INDIVIDUAL LOTS.
 - e. THE APPLICANT/CONTRACTOR IS RESPONSIBLE FOR COORDINATING THE LOCATIONS OF ALL STUB-OUT CONVEYANCE LINES WITH RESPECT TO THE UTILITIES (E.G. POWER, GAS, TELEPHONE, TELEVISION).
 - f. ALL INDIVIDUAL STUB-OUTS SHALL BE PRIVATELY OWNED AND MAINTAINED BY THE LOT HOMEOWNER.
8. ACCEPTABLE STORM PIPE MATERIAL IS AS FOLLOWS: PLAIN AND REINFORCED CONCRETE PIPE; CORRUGATED OR SPIRAL RIB ALUMINUM PIPE; CORRUGATED STEEL PIPE (ALUMINIZED OR GALVANIZED WITH TREATMENTS 1, 2 OR 5); SPIRAL RIB STEEL PIPE (ALUMINIZED OR GALVANIZED WITH TREATMENTS 1, 2 OR 5); DUCTILE IRON PIPE (WATER SUPPLY, CLASS 50 OR 52); POLYPROPYLENE CULVERT OR STORM SEWER PIPE (WSDOT SECTION 9-05.24), HIGH DENSITY POLYETHYLENE PIPE (HDPE, INCLUDING SOLID WALL POLYETHYLENE PIPE). REFER TO THE 2016 KING COUNTY SURFACE WATER DESIGN MANUAL SECTION 4.2 AND THE 2016 SAMMAMISH SURFACE WATER DESIGN MANUAL ADDENDUM CHAPTER 4 FOR DETAILS.
9. MINIMUM COVER OVER STORM DRAINAGE PIPES AND FACILITIES SHALL BE TWO FEET (2') UNLESS OTHERWISE SHOWN AND APPROVED.
10. THE MOST RECENTLY UPDATED WSDOT STANDARD PLANS SECTION B SHALL BE USED TO DETERMINE ACCEPTABLE DESIGN AND CONSTRUCTION STANDARDS FOR DRAINAGE STRUCTURES.
11. CATCH BASINS WITH A DEPTH OF OVER FIVE FEET (5') TO THE PIPE INVERT SHALL BE A TYPE II CATCH BASIN. TYPE II CATCH BASINS EXCEEDING FIVE FEET (5') IN DEPTH SHALL HAVE A STANDARD LADDER INSTALLED. ALL MANHOLE LADDERS SHALL BE FIRMLY ATTACHED AND EXTEND TO WITHIN 16" OF THE BOTTOM OF THE STRUCTURE. LADDERS REQUIRED WITHIN DRAINAGE STRUCTURES SHALL NOT BLOCK INLET OR OUTLET PIPES AND MUST BE ACCESSIBLE FROM STRUCTURE OPENING. REFER TO WSDOT STANDARD PLANS FOR DETAILS AND SPECIFICATIONS.
12. ALL CATCH BASIN INLETS LOCATED OUTSIDE OF SURFACE WATER FLOW LINE SHALL BE TYPE 2 WITH SOLID ROUND LOCKING COVERS. FOR STRUCTURES LOCATED IN ROADWAYS, LIDS SHALL NOT BE LOCATED WITHIN THE WHEEL PATH.
13. ALL INLET, MANHOLE, AND CATCH BASIN FRAMES AND GRATES SHALL NOT BE ADJUSTED TO GRADE UNTIL IMMEDIATELY PRIOR TO FINAL PAVING, EXCEPT CATCH BASIN INLETS LOCATED IN THE CURB FLOW LINE. ALL CATCH BASIN GRATES SHALL BE SET 0.10' BELOW PAVEMENT LEVEL.
14. ALL CATCH BASIN GRATES SHALL BE VANED GRATES OR SOLID LID COVERS. HERRINGBONE GRATES ARE NOT ALLOWED. ALL CATCH BASINS LOCATED IN UNPAVED AREAS MUST HAVE AT LEAST A TWO (2) FEET WIDE AND FOUR (4) INCH THICK ASPHALT RING AROUND THE PERIMETER.
15. 12-INCH IS THE MINIMUM NOMINAL SURFACE WATER CONVEYANCE PIPE DIAMETER TO BE MAINTAINED BY THE CITY.
16. MAXIMUM PIPE RUN BETWEEN STRUCTURES SHALL BE 300 FEET. FOR MAINTENANCE OF STRUCTURES, A TRUCK TURNAROUND SHALL BE PROVIDED. MAXIMUM DISTANCE BETWEEN MAINTENANCE VEHICLE ACCESS AND DRAINAGE STRUCTURE SHALL BE 150 FEET.
17. MINIMUM PIPE SLOPE SHALL BE 0.5%.
18. ONCE BACKFILL IS COMPLETE, THE LINE AND GRADE AT PIPE FLOW LINE LEAVING STANDING WATER GREATER THAN ONE-HALF INCH IN DEPTH SHALL NOT BE ACCEPTED AND MUST BE REPAIRED PRIOR TO ACCEPTANCE BY THE CITY.
19. ROOF AND FOOTING DRAINS SHALL BE CONNECTED TO THE STORM DRAIN SYSTEM SEPARATELY.
20. ALL PUBLIC STORMWATER FACILITIES SHALL BE DRAINED, JETTED, AND CLEANED PRIOR TO FINAL PLAT, PRIOR TO ACCEPTANCE INTO MAINTENANCE AND DEFECT PERIOD AND PRIOR TO THE RELEASE OF MAINTENANCE AND DEFECT INCLUDING ALL STORM PONDS, VAULTS, CATCH BASINS, AND CONVEYANCE PIPES.
21. ALL PRIVATE STORMWATER FACILITIES SHALL BE DRAINED, JETTED, AND CLEANED PRIOR TO FINAL OCCUPANCY.

22. ALL FILTER CARTRIDGES SHALL BE INSPECTED EVERY SIX MONTHS DURING THE MAINTENANCE AND DEFECT PERIOD TO PROVIDE PROPER FUNCTION AND SHALL BE REPLACED PRIOR TO RELEASE OF MAINTENANCE AND DEFECT.
23. PRIOR TO FINAL PAVING ALL STORMWATER PIPE LOCATED IN THE PUBLIC RIGHT-OF-WAY OR IDENTIFIED TO BE MAINTAINED BY THE CITY IN A PUBLIC EASEMENT SHALL BE RECORDED UNDER CLOSED CIRCUIT TELEVISION (CCTV). AN ELECTRONIC COPY SHALL BE SUBMITTED TO THE PUBLIC WORKS DEPARTMENT FOR REVIEW AND APPROVAL.
24. LOW IMPACT DEVELOPMENT (LID) INFILTRATION AND DISPERSION AREAS SHALL BE PROTECTED FROM COMPACTION AND SEDIMENT ACCUMULATION DURING CONSTRUCTION. SCARIFY BOTTOM OF ALL INFILTRATION FACILITIES INCLUDING RAIN GARDENS, BIORETENTION AREAS, POROUS PAVEMENTS, INFILTRATION TRENCHES, DRY WELLS, AND INFILTRATION FACILITIES MINIMUM 12-INCHES PRIOR TO BACKFILL WITH ROCK OR MEDIA. ALL BACKFILL SHALL BE MINIMALLY COMPACTED UP TO 85% DENSITY OR AS SPECIFIED ON PLANS.
25. ALL ROCKERY OR RETAINING WALL DRAINS SHALL BE CONNECTED TO THE STORM DRAIN SYSTEM, OR DAYLIGHTED TO AN ACCEPTABLE DISCHARGE LOCATION AS APPROVED BY THE CITY.
26. PRIOR TO FINAL PLAT APPROVAL, ALL PUBLIC AND PRIVATE STORMWATER FACILITIES SHALL BE CONSTRUCTED AND IN FULL OPERATION. THESE FACILITIES SHALL INCLUDE THE STORMWATER CONVEYANCE SYSTEM, DETENTION, WATER QUALITY, LOW IMPACT DEVELOPMENT BEST MANAGEMENT PRACTICES (LID BMPS) AND ANY REQUIRED MONITORING FACILITIES. THE CONVEYANCE SYSTEM SHALL INCLUDE ALL DRAINAGE STRUCTURES, PIPING, DITCHING, CURB, GUTTER, AND ROAD PAVING WITH THE EXCEPTION OF THE FINAL LIFT OF ASPHALT. UNLESS USED TO REDUCE THE SIZE OF DETENTION OR WATER QUALITY FACILITIES, LID BMPS SUCH AS BASIC DISPERSION AND INFILTRATION DEVICES LOCATED ON INDIVIDUAL SINGLE FAMILY RESIDENTIAL LOTS MAY BE CONSTRUCTED WITH SFR BUILDING PERMIT AND ARE NOT REQUIRED TO BE CONSTRUCTED PRIOR TO FINAL PLAT. IF SINGLE FAMILY LID BMPS WERE USED TO REDUCE THE SIZE OF DETENTION OR WATER FACILITIES (CREDIT GIVEN), LID BMPS SHALL BE CONSTRUCTED AND IN FULL OPERATION PRIOR TO FINAL PLAT APPROVAL.
27. THE DEVELOPER SHALL PURCHASE FROM THE CITY AND INSTALL STORM DRAIN MARKERS AND ADHESIVE, STATING "ONLY RAIN DOWN THE DRAIN", ON ALL CATCH BASINS. INSTALLATION INSTRUCTIONS ARE PROVIDED WITH THE DRAIN MARKERS. PLACEMENT ON ROADWAY ASPHALT SHALL BE AVOIDED.
28. THE 100-YEAR DESIGN ELEVATION OF DOWNSTREAM STORMWATER FACILITIES SUCH AS STORMWATER PONDS OR VAULTS SHALL BE AT OR BELOW ALL PIPE INVERTS. EXCEPTION TO THIS STANDARD IS THE PIPE FROM THE FIRST CATCH BASIN JUST UPSTREAM OF THE STORMWATER FACILITY MAY BE SUBMERGED TO ALLOW PIPE INLET TO FACILITY TO BE SUBMERGED.
29. IMPROVEMENTS AND/OR BUILDINGS SHALL NOT BE INSTALLED UNTIL DRAINAGE FACILITIES ARE "IN OPERATION", (SMC 13.20.060).

File Name: L:\Projects\4500045015\45015-004\Civil\CAD\Working\Sheets\C-001 COVER SHEET.dwg
 Layout: Tab: C-005 DRAINAGE PLAN NOTES
 User: Kaylan Smyth
 CAD Plot Date/Time: 5/24/2020 10:06:34 AM

PBS Engineering and
 Environmental Inc.
 1180 NW Maple St. Ste 160
 Issaquah, WA 98027
 425.856.6173
 pbsusa.com



DRAINAGE PLAN NOTES FOR:
GEORGE DAVIS CREEK FISH PASSAGE PROJECT
SAMMAMISH, WASHINGTON



Know what's below.
Call before you dig.

DESIGNED:
 DKE
 CHECKED:
 DAS
 MAY 2020
 45015-004

SHEET ID

C-005

SHEET **5** OF **53**

60% PLAN SET

No.	Revision	Date	By	App'd

CITY OF SAMMAMISH ROADWAY PLAN NOTES:

1. ALL CONCRETE FOR SIDEWALKS AND CURB AND GUTTER MUST BE 4,000-PSI MINIMUM AND FOUR (4) INCHES THICK WHEN NOT VEHICLE ACCESSIBLE AND SIX (6) INCHES THICK WHEN ACCESSIBLE TO VEHICLES OR EIGHT (8) INCHES THICK IN COMMERCIAL DRIVEWAYS.
2. IN THE CASE OF NEW ROAD CONSTRUCTION OR RECONSTRUCTION REQUIRING MAILBOXES TO BE MOVED OR REARRANGED, THE APPLICANT/CONTRACTOR SHALL COORDINATE WITH THE U.S. POSTAL SERVICE FOR THE NEW LOCATION OF THE MAILBOX STRUCTURE, AND SHALL NOTIFY THE CITY PUBLIC WORKS CONSTRUCTION INSPECTOR AND MAILBOX USER(S) OF THE CHANGE A MINIMUM OF TWO (2) WEEKS BEFORE IT OCCURS.
3. ANY ROADWAY SIGNAGE OR STRIPING THAT IS DAMAGED, REMOVED, OR TEMPORARILY RELOCATED BY THE CONTRACTOR SHALL BE RESTORED TO MEET THE CURRENT CITY OF SAMMAMISH PUBLIC WORKS STANDARDS.
4. IT IS THE RESPONSIBILITY OF THE CONTRACTOR TO PROVIDE ADEQUATE TEMPORARY TRAFFIC CONTROL TO ENSURE TRAFFIC SAFETY DURING CONSTRUCTION ACTIVITIES. THEREFORE, THE CONTRACTOR SHALL SUBMIT A TRAFFIC CONTROL PLAN TO THE CITY PUBLIC WORKS CONSTRUCTION INSPECTOR AT LEAST 48 HOURS PRIOR TO STARTING ANY WORK IN THE RIGHT-OF-WAY. ALL TRAFFIC CONTROL DEVICES SHALL CONFORM TO THE "MANUAL ON UNIFORM TRAFFIC CONTROL DEVICES" (MUTCD) OR AS APPROVED BY THE TRAFFIC ENGINEER.
5. WHERE A SIDEWALK IS TO BE CONSTRUCTED ABOVE A SLOPE OR ADJACENT TO A ROCKERY OR RETAINING WALL WHERE THE LOWEST FINISHED ELEVATION OF THE SLOPE, ROCKERY, OR RETAINING WALL IS TO BE THIRTY INCHES (30") OR MORE BELOW THE FINISHED ELEVATION OF THE SIDEWALK, A SAFETY RAILING SHALL BE REQUIRED WHEN: (A) THE VERTICAL WALL FACE IS LESS THAN FOUR FEET IN HORIZONTAL DISTANCE FROM THE NEAR SIDE FACE OF THE FACILITY; (B) THE VERTICAL WALL FACE IS GREATER THAN FOUR FEET HORIZONTALLY TO THE NEAR SIDE FACE OF THE FACILITY AND THE SLOPE TO THE WALL IS STEEPER THAN 1V:3H; (C) THE SLOPES ADJACENT TO THE FACILITY AVERAGE GREATER THAN 1V:2H. SEE FIGURE 15.3 OF THE PUBLIC WORKS STANDARDS.
6. DEAD-END STREETS SHALL BE SIGNED IN ACCORDANCE WITH THE MUTCD. WHERE A ROADWAY CONNECTION IS PLANNED, SIGNAGE SHALL BE PROVIDED TO DESIGNATE A FUTURE ROADWAY EXTENSION.
7. SIDEWALK AND CURB AND GUTTER CANNOT BE POURED MONOLITHICALLY. THERE MUST BE A FULL DEPTH EXPANSION JOINT BETWEEN THEM.
8. THE DEVELOPER SHALL COORDINATE WITH PUGET SOUND ENERGY FOR THE DESIGN AND INSTALLATION OF STREETLIGHTS ON ALL NEWLY CREATED PUBLIC ROADWAYS AND EXISTING ROADWAYS THAT ARE LOCAL STREETS. NEW STREETLIGHTS ON ARTERIAL STREETS SHALL BE DESIGNED BY CONSULTANT ENGINEER AND APPROVED BY THE CITY.
9. WHEN AN EXISTING ROADWAY IS TO RECEIVE A HALF-STREET OVERLAY, THE EXISTING ROADWAY MUST BE COLD PLANED AT THE EDGE OF THE GUTTER AND CENTERLINE. WHEN THE EXISTING ROADWAY IS TO RECEIVE A FULL-STREET OVERLAY, IT MUST BE COLD PLANED FOR THE FULL WIDTH OF THE ROADWAY.
10. ALL NEW CHANNELIZATION AND SIGNAGE SHALL BE PROVIDED AND LAID OUT CONSISTENT WITH THE CITY OF SAMMAMISH PUBLIC WORKS TRAFFIC ENGINEER APPROVAL. CONTACT THE CITY TRAFFIC ENGINEER AT LEAST ONE (1) WEEK PRIOR TO SCHEDULING CHANNELIZATION.
11. ALL NEW SIGNS REQUIRED IN THE PUBLIC RIGHT-OF-WAY MUST BE INSTALLED BY THE APPLICANT/CONTRACTOR PER CITY OF SAMMAMISH PUBLIC WORKS STANDARDS. PROCUREMENT AND INSTALLATION SHALL BE PAID FOR BY THE APPLICANT/CONTRACTOR. TO INITIATE SIGNAGE INSTALLATION, CONTRACTOR SHALL CONTACT THE PUBLIC WORKS INSPECTOR A MINIMUM OF SIX (6) WEEKS PRIOR TO FINAL PLAT/FINAL ACCEPTANCE. TEMPORARY STREET SIGNS MAY BE REQUIRED FOR INTERNAL PLAT ROADS FOR EMERGENCY VEHICLE ACCESS. ANY NO PARKING SIGNS SHALL BE INSTALLED PRIOR TO FINAL PLAT.
12. WHEN INSTALLING NEW SIDEWALK, THE AREA BEHIND THE SIDEWALK MUST BE GRADED SO THAT SURFACE WATER DOES NOT DRAIN OVER THE SIDEWALK.
13. ANY EXISTING PUBLIC IMPROVEMENTS DAMAGED DURING CONSTRUCTION SHALL BE REPLACED OR REPAIRED PRIOR TO RELEASE OF MAINTENANCE AND DEFECT.
14. OPEN CUT ROAD CROSSINGS FOR UTILITY TRENCHES ON EXISTING TRAVELED ROADWAY SHALL BE BACKFILLED ONLY WITH 5/8" MINUS CRUSHED ROCK AND MECHANICALLY COMPACTED (UNLESS OTHERWISE APPROVED BY THE CITY). FOR STREETS CLASSIFIED AS ARTERIALS, BACKFILL FOR CROSSINGS SHALL BE CDF. CUTS INTO THE EXISTING ASPHALT SHALL BE NEAT LINE CUT WITH SAW OR JACKHAMMER IN A CONTINUOUS LINE. A TEMPORARY COLD MIX PATCH MUST BE PLACED IMMEDIATELY AFTER BACKFILL AND COMPACTION. A PERMANENT HOT MIX PATCH SHALL BE PLACED WITHIN 30 DAYS AND SHALL BE A MINIMUM OF 1" THICKER THAN THE ORIGINAL ASPHALT WITH A MINIMUM THICKNESS OF 2".
15. ALL TRENCH BACKFILL SHALL BE COMPACTED TO 95 PERCENT DENSITY (MODIFIED PROCTOR ASTM-D1557) IN ROADWAYS, ROADWAY SHOULDERS, ROADWAY PRISM AND DRIVEWAYS, AND 90 PERCENT DENSITY (MODIFIED PROCTOR ASTM-D1557) IN UNPAVED AREAS. ALL PIPE ZONE COMPACTION SHALL BE 95 PERCENT (MODIFIED PROCTOR ASTM-D1557).
16. WHEN CONSTRUCTING NEW CURB AND GUTTER THAT DOES NOT ALIGN WITH THE EXISTING EDGE OF PAVEMENT, THE ROADWAY MUST BE TAPERED AND SHALL MEET THE CURRENT CITY PUBLIC WORKS STANDARDS.
17. WHEN AN EXISTING ROADWAY IS TO BE WIDENED, THE EXISTING PAVEMENT MUST BE SAW CUT AT LEAST ONE FOOT FROM THE EDGE TO PROVIDE A PROPER MATCH BETWEEN NEW AND EXISTING ASPHALT. WHEN THE EXISTING PAVEMENT CONDITION PREVENTS A STRAIGHT CUT, THE SAW CUT MUST BE MADE AT THE NEAREST LANE EDGE. ALL SAW CUTS SHALL BE PARALLEL OR PERPENDICULAR TO THE RIGHT-OF-WAY CENTERLINE.
18. ALL PEDESTRIAN ACCESS AREAS INCLUDING SIDEWALKS AND SIDEWALK RAMPS SHALL BE CONSISTENT WITH CURRENT ADA REQUIREMENTS. IT IS THE RESPONSIBILITY OF THE ENGINEER, CONTRACTOR, AND APPLICANT TO ENSURE ALL PEDESTRIAN ACCESS MEET CURRENT ADA STANDARDS. WHEN THIS CANNOT BE MET, MAXIMUM EXTENT FEASIBLE (MEF) DOCUMENTATION SHALL BE SUBMITTED TO THE CITY PRIOR TO FINAL ACCEPTANCE.
19. PROOF ROLLING SHALL BE REQUIRED OF ALL SIDEWALKS, CURBS, AND ROADWAYS AT THE DISCRETION OF THE CITY PUBLIC WORKS CONSTRUCTION INSPECTOR TO ENSURE ADEQUATE COMPACTION.

File name: L:\Projects\450045015\45015-004\Civil\CAD\Working\Sheets\C-01 COVER SHEET.dwg Layout: Tab: C-006 ROADWAY PLAN NOTES User: Kaylen Smyth CAD Plot Date/Time: 5/24/2020 10:06:36 AM

PBS Engineering and Environmental Inc.
 1180 NW Maple St. Ste 160
 Issaquah, WA 98027
 425.656.8173
 pbsusa.com



ROADWAY PLAN NOTES FOR:
GEORGE DAVIS CREEK FISH PASSAGE PROJECT
 SAMMAMISH, WASHINGTON



Know what's below.
Call before you dig.

DESIGNED:
 DKE
 CHECKED:
 DAS
 MAY 2020
 45015-004

SHEET ID
C-006

SHEET **6** OF **53**

60% PLAN SET


No.	Revision	Date	By	App'd

S32-T25N-R06E



Scale 1" = 20'
0 10 20 40

GEORGE DAVIS CREEK ALIGNMENT BEGIN
N: 226929.13
E: 1335573.18

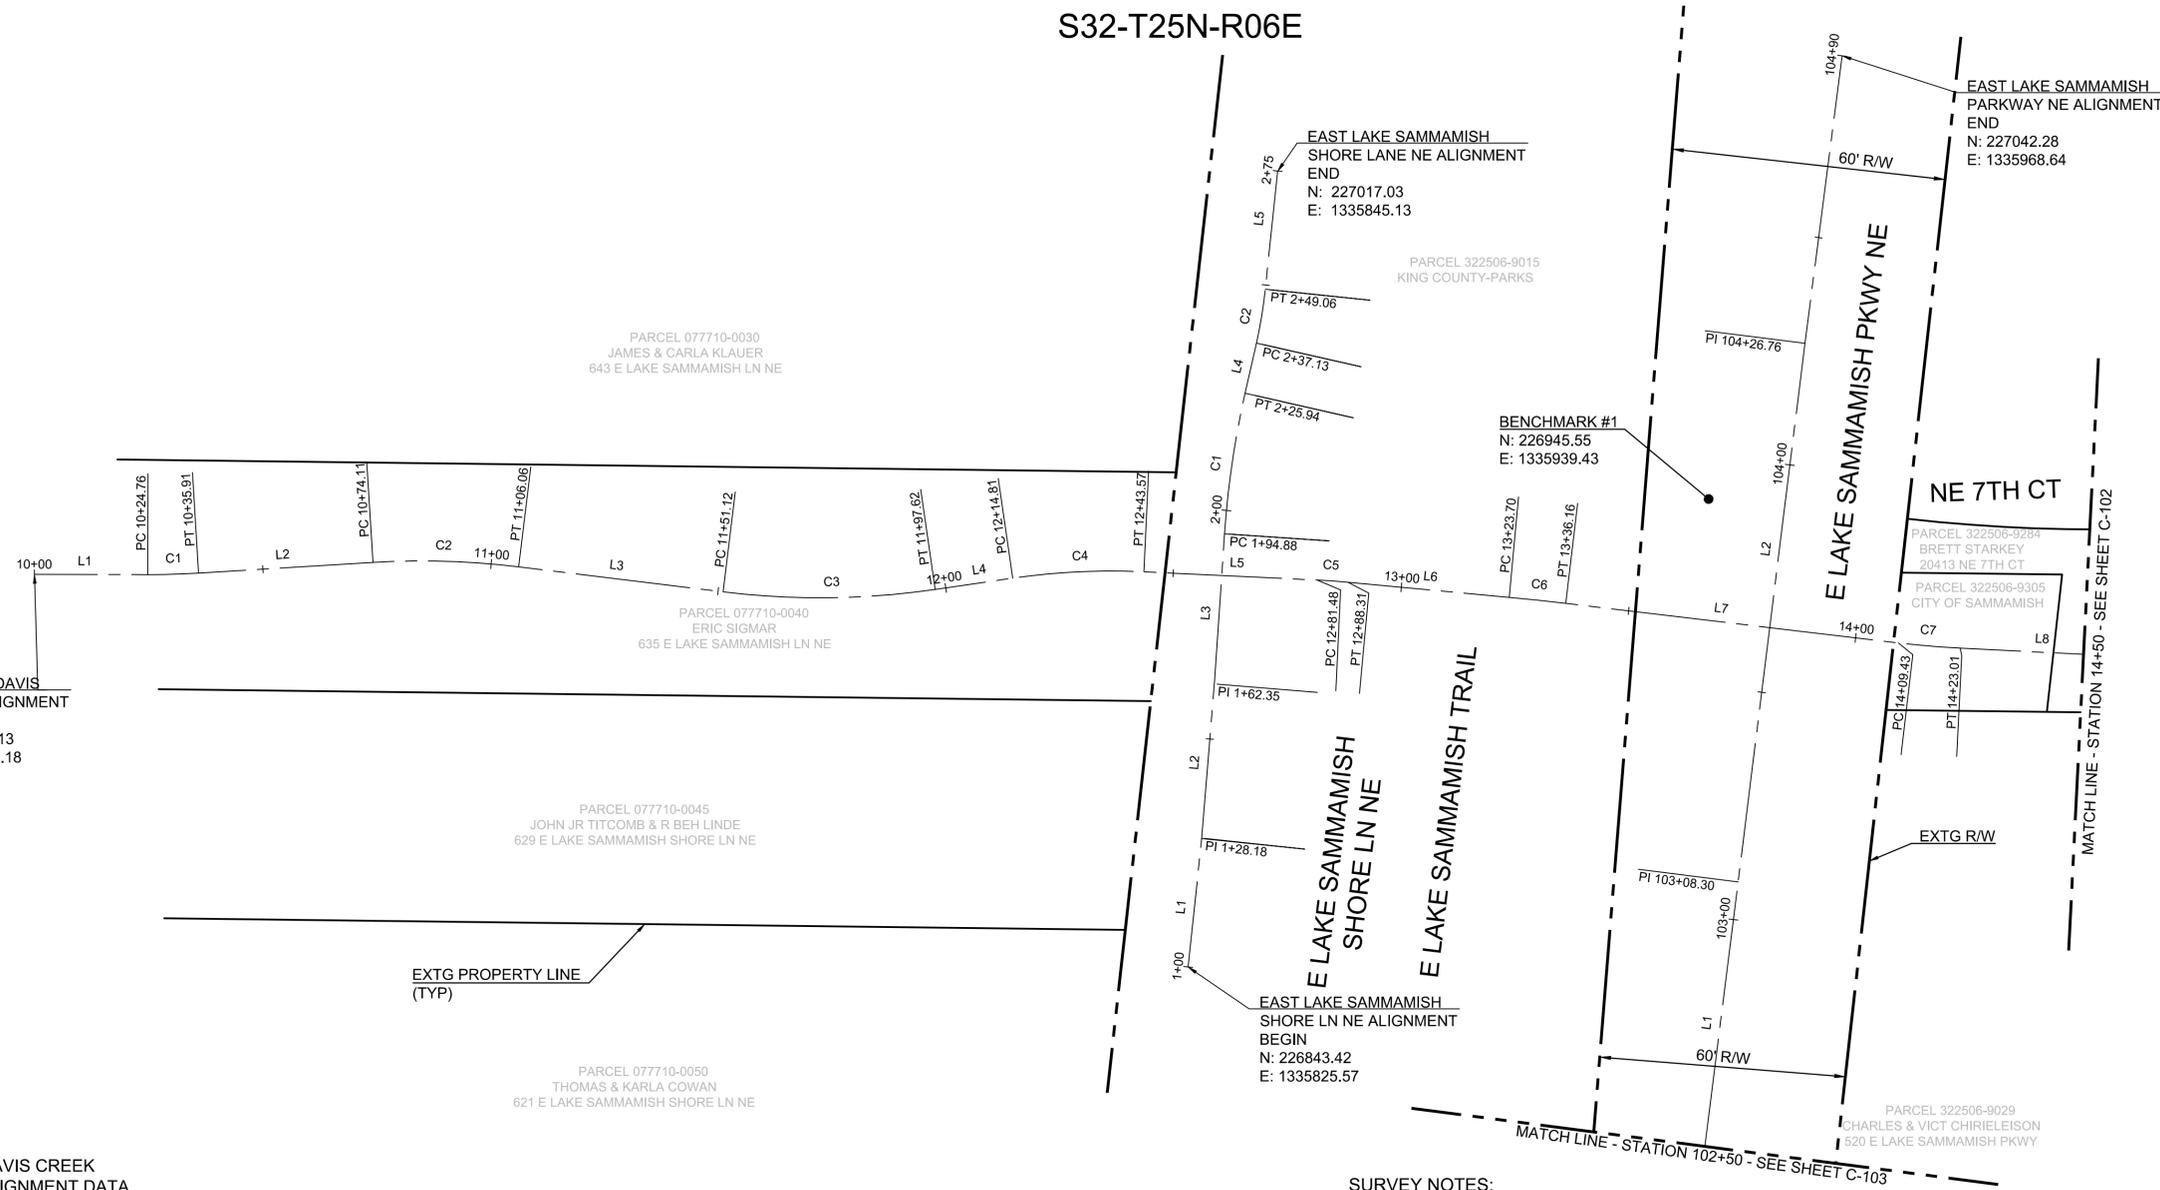

GEORGE DAVIS CREEK CENTERLINE ALIGNMENT DATA

CENTERLINE LINE DATA		
#	Length	Direction
L1	24.76	S89° 50' 51"E
L2	38.21	N86° 30' 13"E
L3	45.07	S83° 02' 16"E
L4	17.19	N81° 44' 27"E
L5	37.91	S87° 16' 21"E
L6	35.39	S84° 39' 50"E
L7	73.27	S83° 14' 09"E
L8	41.26	S87° 07' 35"E
L9	4.93	N79° 23' 47"E
L10	43.94	S76° 07' 54"E
L11	13.14	N67° 45' 48"E
L12	21.36	S27° 28' 20"E
L13	13.48	S12° 11' 40"E
L14	21.70	S43° 43' 55"E
L15	12.08	S69° 00' 44"E
L16	33.59	S86° 56' 50"E
L17	24.39	S89° 38' 26"E
L18	36.75	N67° 22' 07"E

GEORGE DAVIS STREAM CENTERLINE ALIGNMENT DATA

CENTERLINE CURVE DATA					
#	Δ	R	L	T	
C1	3°38'56"	175.00	11.14	5.57	
C2	10°27'31"	175.00	31.94	16.02	
C3	15°13'17"	175.00	46.49	23.38	
C4	10°59'12"	150.00	28.76	14.43	
C5	2°36'31"	150.00	6.83	3.42	
C6	1°25'41"	500.00	12.46	6.23	
C7	3°53'26"	200.00	13.58	6.79	
C8	13°28'38"	40.00	9.41	4.73	
C9	24°28'19"	40.00	17.08	8.67	
C10	36°06'18"	20.00	12.60	6.52	
C11	84°45'52"	20.00	29.59	18.25	
C12	15°16'40"	60.00	16.00	8.05	
C13	31°32'16"	50.00	27.52	14.12	
C14	25°16'49"	80.00	35.30	17.94	
C15	17°56'06"	60.00	18.78	9.47	
C16	22°59'27"	60.00	24.08	12.20	

EAST LAKE SAMMAMISH SHORE LN NE CENTERLINE ALIGNMENT DATA

CENTERLINE LINE DATA		
#	Length	Direction
L1	28.18	N06° 01' 37"E
L2	34.17	N04° 40' 47"E
L3	32.53	N03° 53' 40"E
L4	11.20	N12° 47' 30"E
L5	25.94	N05° 57' 29"E

EAST LAKE SAMMAMISH SHORE LN NE CENTERLINE ALIGNMENT DATA

CENTERLINE CURVE DATA					
#	Δ	R	L	T	
C1	8°53'49"	200.00	31.06	15.56	
C2	6°50'00"	100.00	11.93	5.97	

EAST LAKE SAMMAMISH PKWY NE CENTERLINE ALIGNMENT DATA

CENTERLINE LINE DATA		
#	Length	Direction
L1	308.30	N07° 12' 02"E
L2	118.46	N07° 05' 17"E

SURVEY NOTES:

- HORIZONTAL DATUM:** THE OVERALL HORIZONTAL DATUM FOR THIS PROJECT IS NAD 83/2011, WASHINGTON COORDINATE SYSTEM, NORTH ZONE, BASED ON GPS MEASUREMENTS USING THE WASHINGTON STATE REFERENCE NETWORK.
- VERTICAL DATUM:** THE VERTICAL DATUM FOR THIS SURVEY IS NAVD 88, BASED ON GPS MEASUREMENTS USING THE WASHINGTON STATE REFERENCE NETWORK.
- BENCHMARK LOCATIONS:** BENCHMARK #1 = N:226945.55, E:1335939.43; BENCHMARK #2 = N:226712.87, E:1335909.95.
- THE CONTOUR INTERVAL OF TWO-FEET WAS INTERPOLATED BY AN AUTOCAD-CALCULATED DIGITAL TERRAIN MODEL (DTM) USING FIELD-SURVEYED GROUND AND FEATURE ELEVATIONS.

THE ELEVATIONS AND CONTOURS SHOWN HEREON ARE ASSUMED TO BE ACCURATE TO THE FOLLOWING:

HARD-SURFACE SPOT ELEVATIONS = +/- 0.1- FEET.
GROUND ELEVATIONS = +/- 0.2- FEET.
CONTOURS = +/- ONE-HALF THE CONTOUR INTERVAL.
- FIELD SURVEY METHODOLOGY:** FIELD MEASUREMENTS FOR THIS SURVEY WERE PERFORMED USING A 5-SECOND OR BETTER ELECTRONIC TOTAL STATION.
- THE UNDERGROUND UTILITIES SHOWN HEREON HAVE BEEN LOCATED FROM A COMBINATION OF: 1.) THE FIELD SURVEYED LOCATION OF VISIBLE SURFACE UTILITY STRUCTURES SUCH AS MANHOLE LIDS, CATCH BASIN GRATES, GAS AND WATER VALVE LIDS, ETC., AND 2.) THE FIELD SURVEYED LOCATION OF PAINT OR OTHER MARKS OR MARKERS PLACED BY AN UNDERGROUND UTILITY LOCATOR SERVICE. THE SURVEYOR MAKES NO GUARANTEE THAT THE UNDERGROUND UTILITIES SHOWN COMPRISE ALL SUCH UTILITIES IN THE AREA, EITHER IN SERVICE OR ABANDONED, NOR THAT THEY ARE IN THE EXACT LOCATION SHOWN. THE CONTRACTOR SHALL NOTIFY "ONE CALL" AT 1-800-424-5555 (OR 811) AND ARRANGE FOR FIELD LOCATION OF EXISTING FACILITIES AT LEAST 48 HOURS PRIOR TO START OF CONSTRUCTION. UTILITY INVERT ELEVATIONS AND PIPE / FLOW LINE DIAMETERS SHOWN HEREON ARE BASED ON OBSERVATIONS FROM THE TOP OF THE UTILITY STRUCTURE AND ARE APPROXIMATE ONLY. FOR SAFETY REASONS NO PHYSICAL ENTRY INTO THE UTILITY STRUCTURE WAS PERFORMED DURING THE COURSE OF THIS SURVEY.
- THE PROPERTY AND RIGHT-OF-WAY LINES SHOWN HEREON ARE DERIVED FROM A VARIETY OF SOURCES OF VARIABLE ACCURACY. THEY ARE NOT THE RESULT OF A BOUNDARY OR RIGHT-OF-WAY DETERMINATION BY PLS, INC. AND SHOULD NOT BE RELIED UPON FOR ANY USE OTHER THAN GENERAL REFERENCE.

60% PLAN SET

No.	Revision	Date	By	App'd

PBS Engineering and Environmental Inc.
1180 NW Maple St.
Issaquah, WA 98027
425.856.6173
pbsusa.com



ROW AND ALIGNMENT PLAN FOR:
GEORGE DAVIS CREEK FISH PASSAGE PROJECT
SAMMAMISH, WASHINGTON



Know what's below. Call before you dig.

DESIGNED: DKE
CHECKED: DAS
MAY 2020
45015-004


SHEET ID
C-101

SHEET 7 OF 53

Full Size Sheet Format Is 22x34; If Printed Size Is Not 22x34, Then This Sheet Format Has Been Modified & Indicated Drawing Scale Is Not Accurate.



Scale 1" = 20'

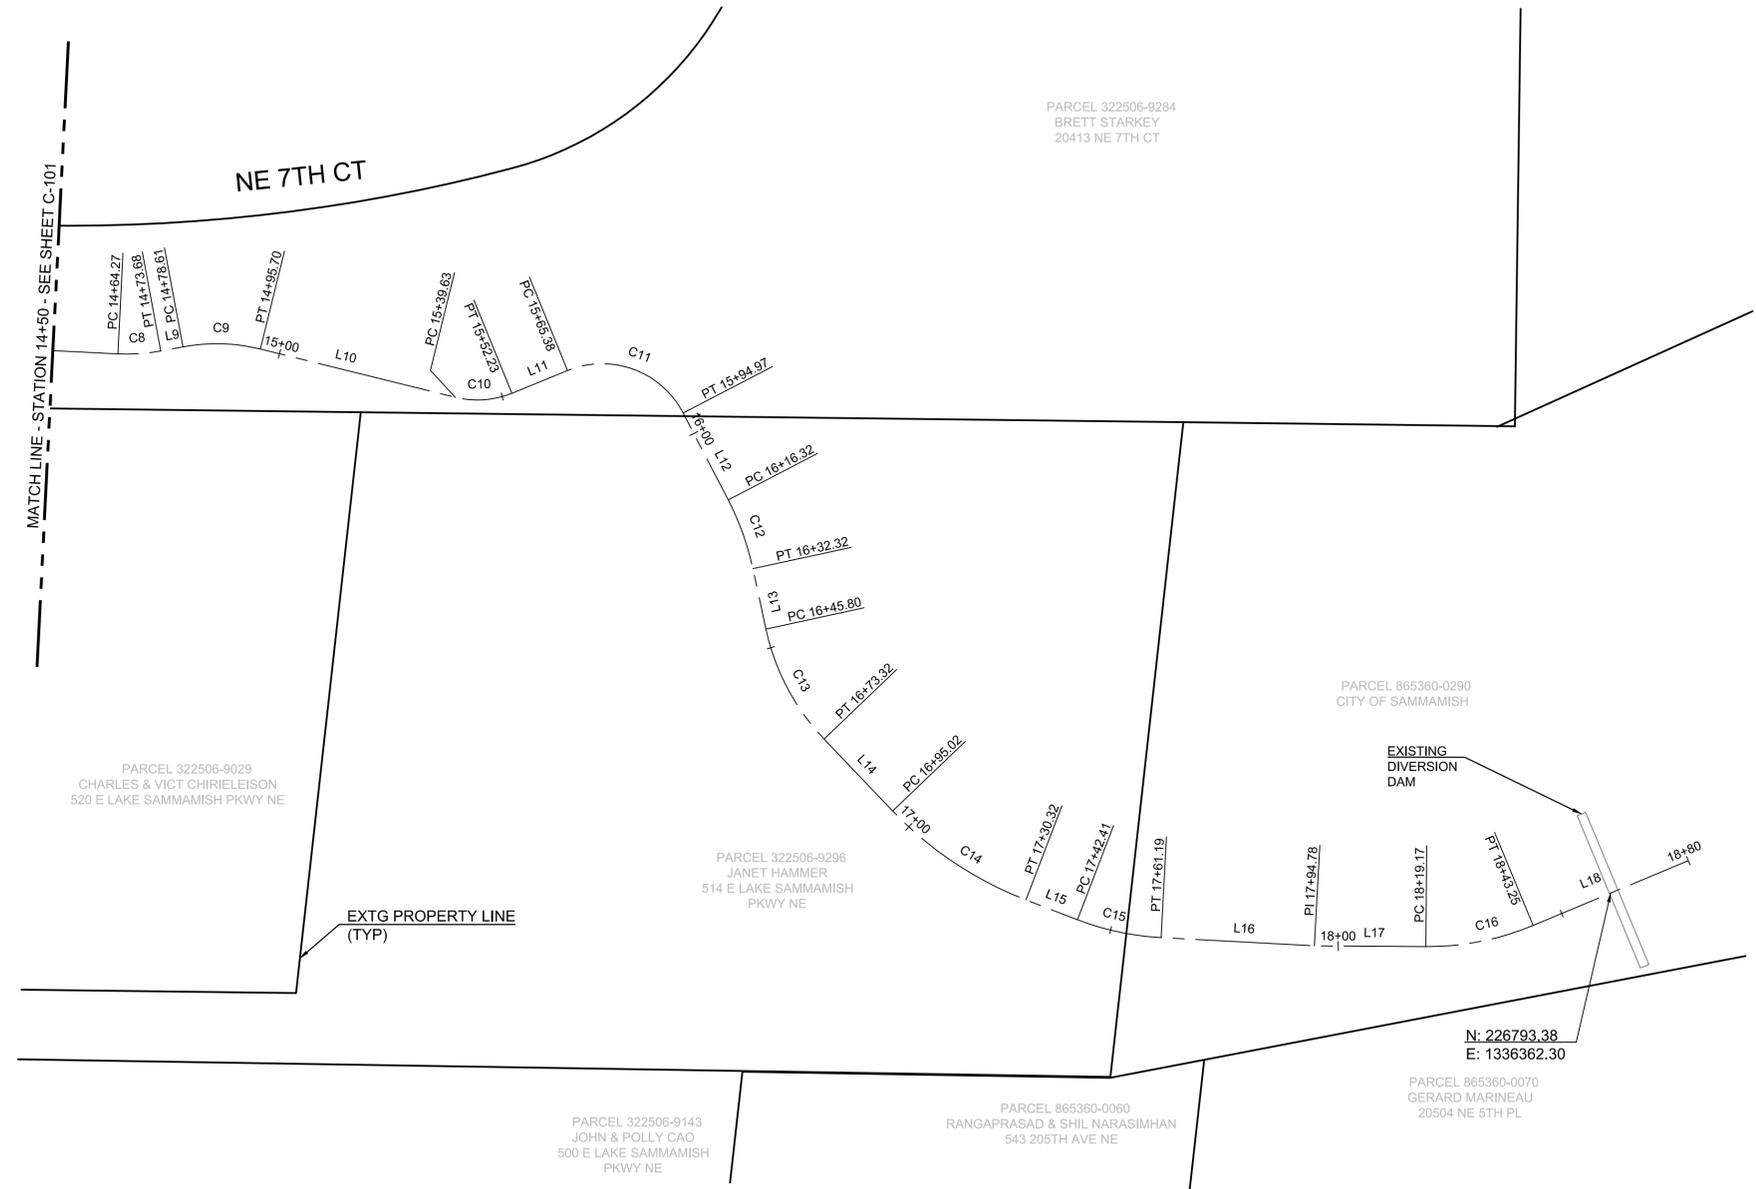

SURVEY NOTES:

1. **HORIZONTAL DATUM:** THE OVERALL HORIZONTAL DATUM FOR THIS PROJECT IS NAD 83/2011, WASHINGTON COORDINATE SYSTEM, NORTH ZONE, BASED ON GPS MEASUREMENTS USING THE WASHINGTON STATE REFERENCE NETWORK.
2. **VERTICAL DATUM:** THE VERTICAL DATUM FOR THIS SURVEY IS NAVD 88, BASED ON GPS MEASUREMENTS USING THE WASHINGTON STATE REFERENCE NETWORK.
3. **BENCHMARK LOCATIONS:** BENCHMARK #1 = N:226945.55, E:1335939.43; BENCHMARK #2 = N:226712.87, E:1335909.95.
4. THE CONTOUR INTERVAL OF TWO-FEET WAS INTERPOLATED BY AN AUTOCAD-CALCULATED DIGITAL TERRAIN MODEL (DTM) USING FIELD-SURVEYED GROUND AND FEATURE ELEVATIONS.

THE ELEVATIONS AND CONTOURS SHOWN HEREON ARE ASSUMED TO BE ACCURATE TO THE FOLLOWING:

HARD-SURFACE SPOT ELEVATIONS = +/- 0.1-FEET.
GROUND ELEVATIONS = +/- 0.2-FEET.
CONTOURS = +/- ONE-HALF THE CONTOUR INTERVAL.
5. **FIELD SURVEY METHODOLOGY:** FIELD MEASUREMENTS FOR THIS SURVEY WERE PERFORMED USING A 5-SECOND OR BETTER ELECTRONIC TOTAL STATION.
6. THE UNDERGROUND UTILITIES SHOWN HEREON HAVE BEEN LOCATED FROM A COMBINATION OF: 1.) THE FIELD SURVEYED LOCATION OF VISIBLE SURFACE UTILITY STRUCTURES SUCH AS MANHOLE LIDS, CATCH BASIN GRATES, GAS AND WATER VALVE LIDS, ETC., AND 2.) THE FIELD SURVEYED LOCATION OF PAINT OR OTHER MARKS OR MARKERS PLACED BY AN UNDERGROUND UTILITY LOCATOR SERVICE. THE SURVEYOR MAKES NO GUARANTEE THAT THE UNDERGROUND UTILITIES SHOWN COMPRISE ALL SUCH UTILITIES IN THE AREA, EITHER IN SERVICE OR ABANDONED, NOR THAT THEY ARE IN THE EXACT LOCATION SHOWN. THE CONTRACTOR SHALL NOTIFY "ONE CALL" AT 1-800-424-5555 (OR 811) AND ARRANGE FOR FIELD LOCATION OF EXISTING FACILITIES AT LEAST 48 HOURS PRIOR TO START OF CONSTRUCTION. UTILITY INVERT ELEVATIONS AND PIPE / FLOW LINE DIAMETERS SHOWN HEREON ARE BASED ON OBSERVATIONS FROM THE TOP OF THE UTILITY STRUCTURE AND ARE APPROXIMATE ONLY. FOR SAFETY REASONS NO PHYSICAL ENTRY INTO THE UTILITY STRUCTURE WAS PERFORMED DURING THE COURSE OF THIS SURVEY.
7. THE PROPERTY AND RIGHT-OF-WAY LINES SHOWN HEREON ARE DERIVED FROM A VARIETY OF SOURCES OF VARIABLE ACCURACY. THEY ARE NOT THE RESULT OF A BOUNDARY OR RIGHT-OF-WAY DETERMINATION BY PLS, INC. AND SHOULD NOT BE RELIED UPON FOR ANY USE OTHER THAN GENERAL REFERENCE.

Filepath: L:\Projects\4500045015\45015-0041\Civil\CAD\Working\Sheets\C-101 ROW AND ALIGNMENT PLAN.dwg
 User: Kaylan Smyth
 CAD Plot Date/Time: 5/24/2020 10:06:53 AM

PBS Engineering and Environmental Inc.
 1180 NW Maple St. Ste 160
 Issaquah, WA 98027
 425.656.8173
 pbsusa.com



ROW AND ALIGNMENT PLAN FOR:
GEORGE DAVIS CREEK FISH PASSAGE PROJECT
 SAMMAMISH, WASHINGTON




DESIGNED: DKE
 CHECKED: DAS
 MAY 2020
 45015-004

SHEET ID
C-102
 SHEET 8 OF 53

60% PLAN SET

No.	Revision	Date	By	App'd

S32-T25N-R06E

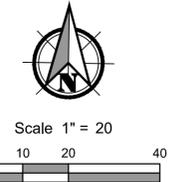

SURVEY NOTES:

- HORIZONTAL DATUM:** THE OVERALL HORIZONTAL DATUM FOR THIS PROJECT IS NAD 83/2011, WASHINGTON COORDINATE SYSTEM, NORTH ZONE, BASED ON GPS MEASUREMENTS USING THE WASHINGTON STATE REFERENCE NETWORK.
- VERTICAL DATUM:** THE VERTICAL DATUM FOR THIS SURVEY IS NAVD 88, BASED ON GPS MEASUREMENTS USING THE WASHINGTON STATE REFERENCE NETWORK.
- BENCHMARK LOCATIONS:** BENCHMARK #1 = N:226945.55, E:1335939.43; BENCHMARK #2 = N:226712.87, E:1335909.95.
- THE CONTOUR INTERVAL OF TWO-FEET WAS INTERPOLATED BY AN AUTOCAD-CALCULATED DIGITAL TERRAIN MODEL (DTM) USING FIELD-SURVEYED GROUND AND FEATURE ELEVATIONS.**

THE ELEVATIONS AND CONTOURS SHOWN HEREON ARE ASSUMED TO BE ACCURATE TO THE FOLLOWING:

HARD-SURFACE SPOT ELEVATIONS = +/- 0.1- FEET.
GROUND ELEVATIONS = +/- 0.2- FEET.
CONTOURS = +/- ONE-HALF THE CONTOUR INTERVAL.
- FIELD SURVEY METHODOLOGY:** FIELD MEASUREMENTS FOR THIS SURVEY WERE PERFORMED USING A 5-SECOND OR BETTER ELECTRONIC TOTAL STATION.
- THE UNDERGROUND UTILITIES SHOWN HEREON HAVE BEEN LOCATED FROM A COMBINATION OF:** 1.) THE FIELD SURVEYED LOCATION OF VISIBLE SURFACE UTILITY STRUCTURES SUCH AS MANHOLE LIDS, CATCH BASIN GRATES, GAS AND WATER VALVE LIDS, ETC., AND 2.) THE FIELD SURVEYED LOCATION OF PAINT OR OTHER MARKS OR MARKERS PLACED BY AN UNDERGROUND UTILITY LOCATOR SERVICE. THE SURVEYOR MAKES NO GUARANTEE THAT THE UNDERGROUND UTILITIES SHOWN COMPRISE ALL SUCH UTILITIES IN THE AREA, EITHER IN SERVICE OR ABANDONED, NOR THAT THEY ARE IN THE EXACT LOCATION SHOWN. THE CONTRACTOR SHALL NOTIFY "ONE CALL" AT 1-800-424-5555 (OR 811) AND ARRANGE FOR FIELD LOCATION OF EXISTING FACILITIES AT LEAST 48 HOURS PRIOR TO START OF CONSTRUCTION. UTILITY INVERT ELEVATIONS AND PIPE / FLOW LINE DIAMETERS SHOWN HEREON ARE BASED ON OBSERVATIONS FROM THE TOP OF THE UTILITY STRUCTURE AND ARE APPROXIMATE ONLY. FOR SAFETY REASONS NO PHYSICAL ENTRY INTO THE UTILITY STRUCTURE WAS PERFORMED DURING THE COURSE OF THIS SURVEY.
- THE PROPERTY AND RIGHT-OF-WAY LINES SHOWN HEREON ARE DERIVED FROM A VARIETY OF SOURCES OF VARIABLE ACCURACY. THEY ARE NOT THE RESULT OF A BOUNDARY OR RIGHT-OF-WAY DETERMINATION BY PLS, INC. AND SHOULD NOT BE RELIED UPON FOR ANY USE OTHER THAN GENERAL REFERENCE.**

60% PLAN SET

No.	Revision	Date	By	App'd

PBS Engineering and Environmental Inc. Site 160
1180 NW Maple St.
Issaquah, WA 98027
425.856.6173
pbsusa.com

ROW AND ALIGNMENT PLAN FOR:
GEORGE DAVIS CREEK FISH PASSAGE PROJECT
SAMMAMISH, WASHINGTON



DESIGNED:
DKE
CHECKED:
DAS
MAY 2020
45015-004

SHEET ID
C-103


SHEET 9 OF 53

File name: L:\Projects\4500045015\45015-004\Civil\CAD\Working\Sheets\C-101 ROW AND ALIGNMENT PLAN.dwg
 Layout Tab: C-103 ROW AND ALIGNMENT PLAN
 User: Kaylan Smyth
 CAD Plot Date/Time: 5/24/2020 10:06:55 AM

S32-T25N-R06E



Scale 1" = 10'
0 5 10 20

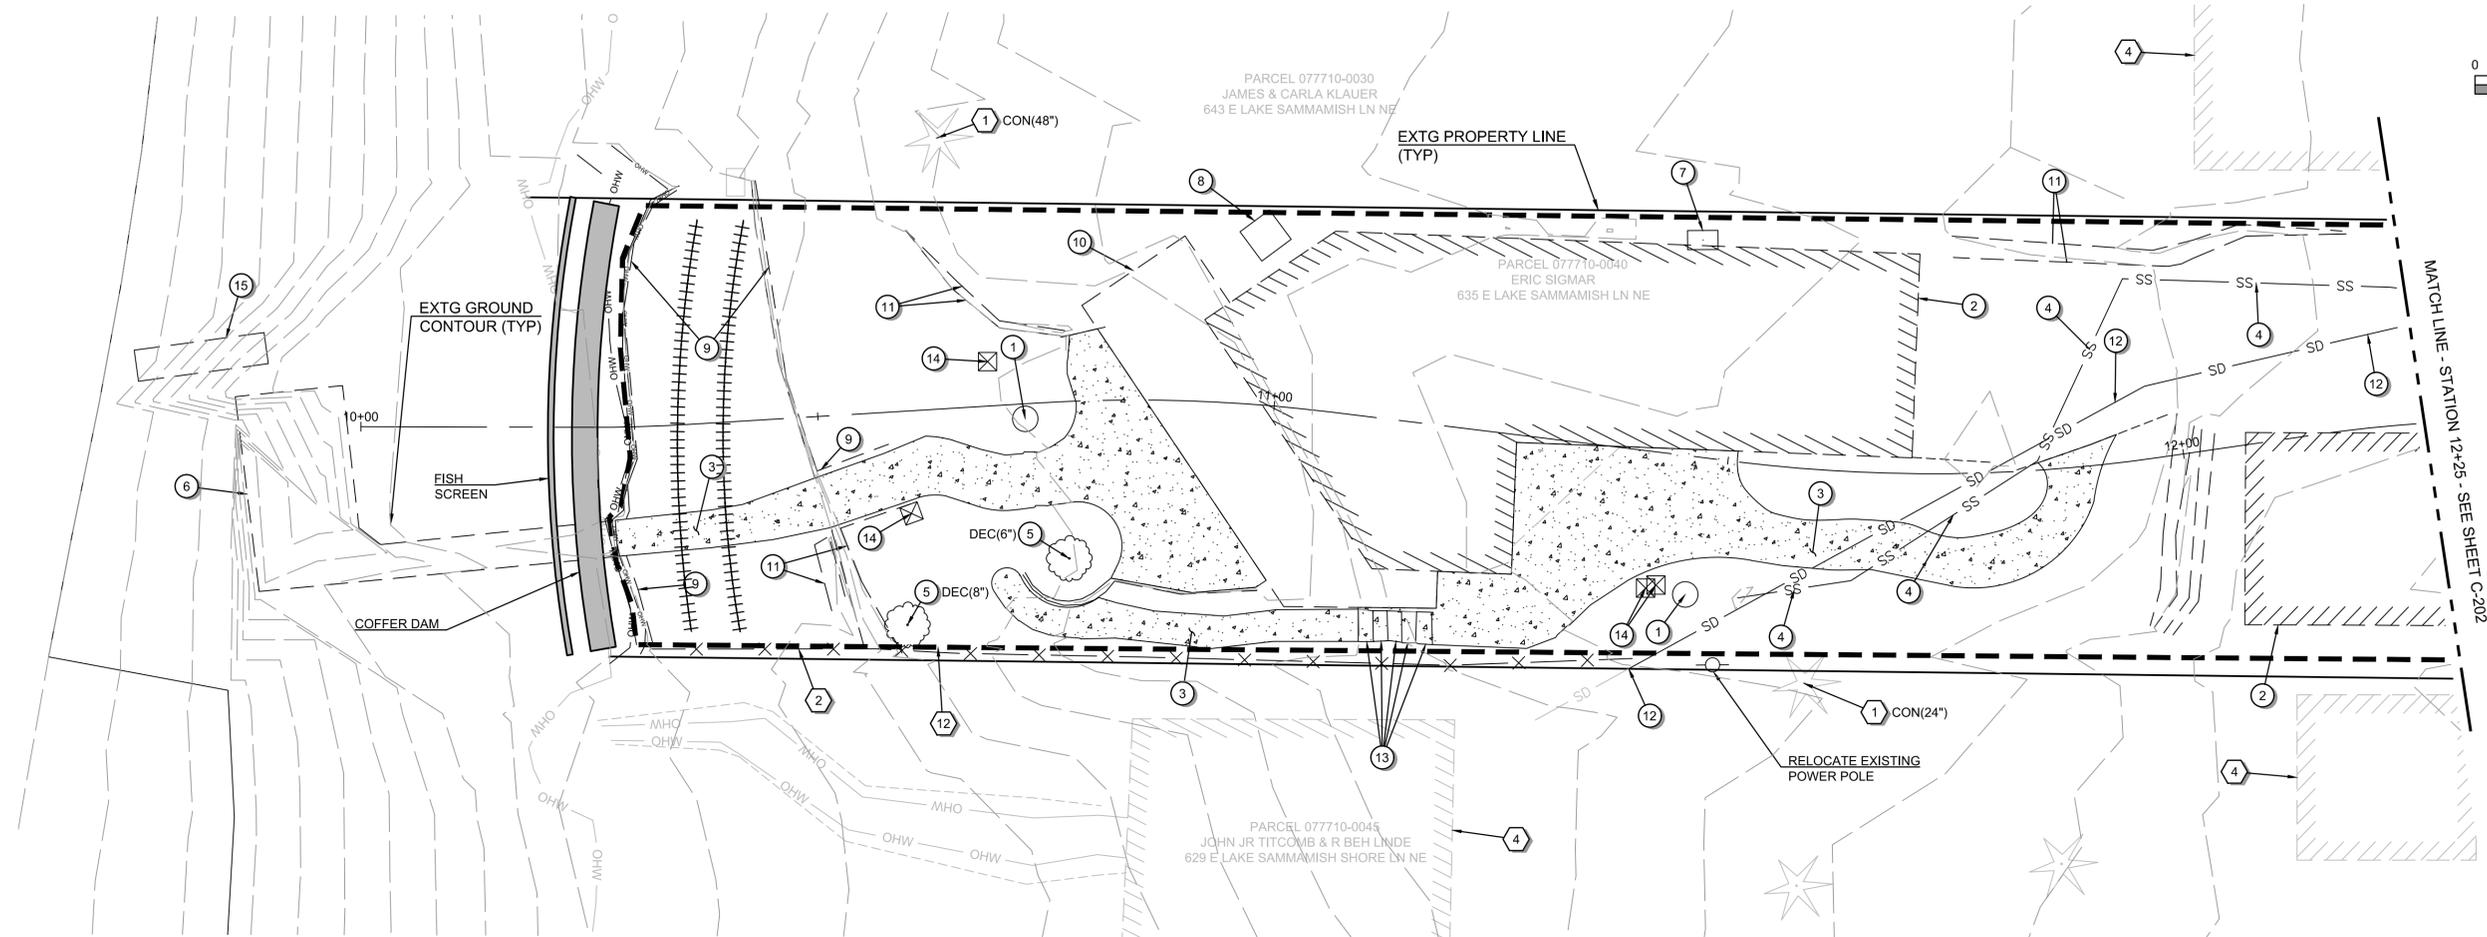

MATCH LINE - STATION 12+25 - SEE SHEET C-202

GENERAL NOTES:

1. PRESERVE AND PROTECT ALL IMPROVEMENTS THAT ARE TO REMAIN.
2. CONTRACTOR SHALL COORDINATE WORK PERFORMED BY OTHERS.
3. E LAKE SAMMAMISH TRAIL CULVERTS ARE BEING REPLACED BY KING COUNTY UNDER A SEPARATE PROJECT. FINAL DESIGN TO BE DETERMINED BASED ON COMMUNICATION WITH KING COUNTY.

DEMOLITION NOTES:

- 1 REMOVE SEPTIC TANK
- 2 REMOVE EXISTING BUILDING
- 3 REMOVE EXISTING CONCRETE WALKWAY
- 4 REMOVE EXISTING SEWER PIPE
- 5 REMOVE EXISTING TREE (PROTECT ALL OTHERS)
- 6 REMOVE EXISTING DOCK
- 7 REMOVE EXISTING GAS METER
- 8 REMOVE EXISTING A/C UNIT
- 9 REMOVE EXISTING RETAINING WALL
- 10 REMOVE EXISTING DECK
- 11 REMOVE EXISTING ROCKERY WALL
- 12 REMOVE EXISTING STORM PIPE UNDER PROPERTY. CAP PIPE AT PROPERTY LINE.
- 13 REMOVE EXISTING STEPS
- 14 REMOVE EXISTING WATER UTILITY
- 15 REMOVE EXISTING BOAT LIFT
- 16 REMOVE EXISTING HMA

PROTECTION NOTES:

- 1 PROTECT EXISTING TREE
- 2 PROTECT EXISTING FENCE
- 4 PROTECT EXISTING BUILDING
- 6 PROTECT EXISTING POWER POLE
- 12 CLEARING LIMITS

Filepath: L:\Projects\450004501\45015-0041\Civil\CAD\WorkingSheets\C-201 DEMOLITION PLAN.dwg
 User: Kaylan Smyth
 CAD Plot Date/Time: 5/24/2020 10:05:37 AM
 Layout Tab: C-201 DEMOLITION PLAN

Full Size Sheet Format Is 22x34; If Printed Size Is Not 22x34, Then This Sheet Format Has Been Modified & Indicated Drawing Scale Is Not Accurate.

PBS Engineering and
 Environmental Inc. Site 160
 1180 NW Maple St.
 Issaquah, WA 98027
 425.656.8173
 pbsusa.com



DEMOLITION PLAN FOR:
GEORGE DAVIS CREEK FISH PASSAGE PROJECT
 SAMMAMISH, WASHINGTON





DESIGNED:
 DKE
 CHECKED:
 DAS
 MAY 2020
 45015-004

SHEET ID
C-201
 SHEET 10 OF 53

60% PLAN SET

No.	Revision	Date	By	App'd

File name: L:\Projects\450004501\4501\5-0041\Civil\CAD\WorkingSheets\C-201 DEMOLITION PLAN.dwg User: Kaylan Smyth CAD Plot Date/Time: 5/24/2020 10:09:39 AM

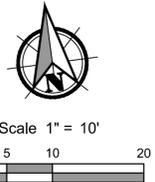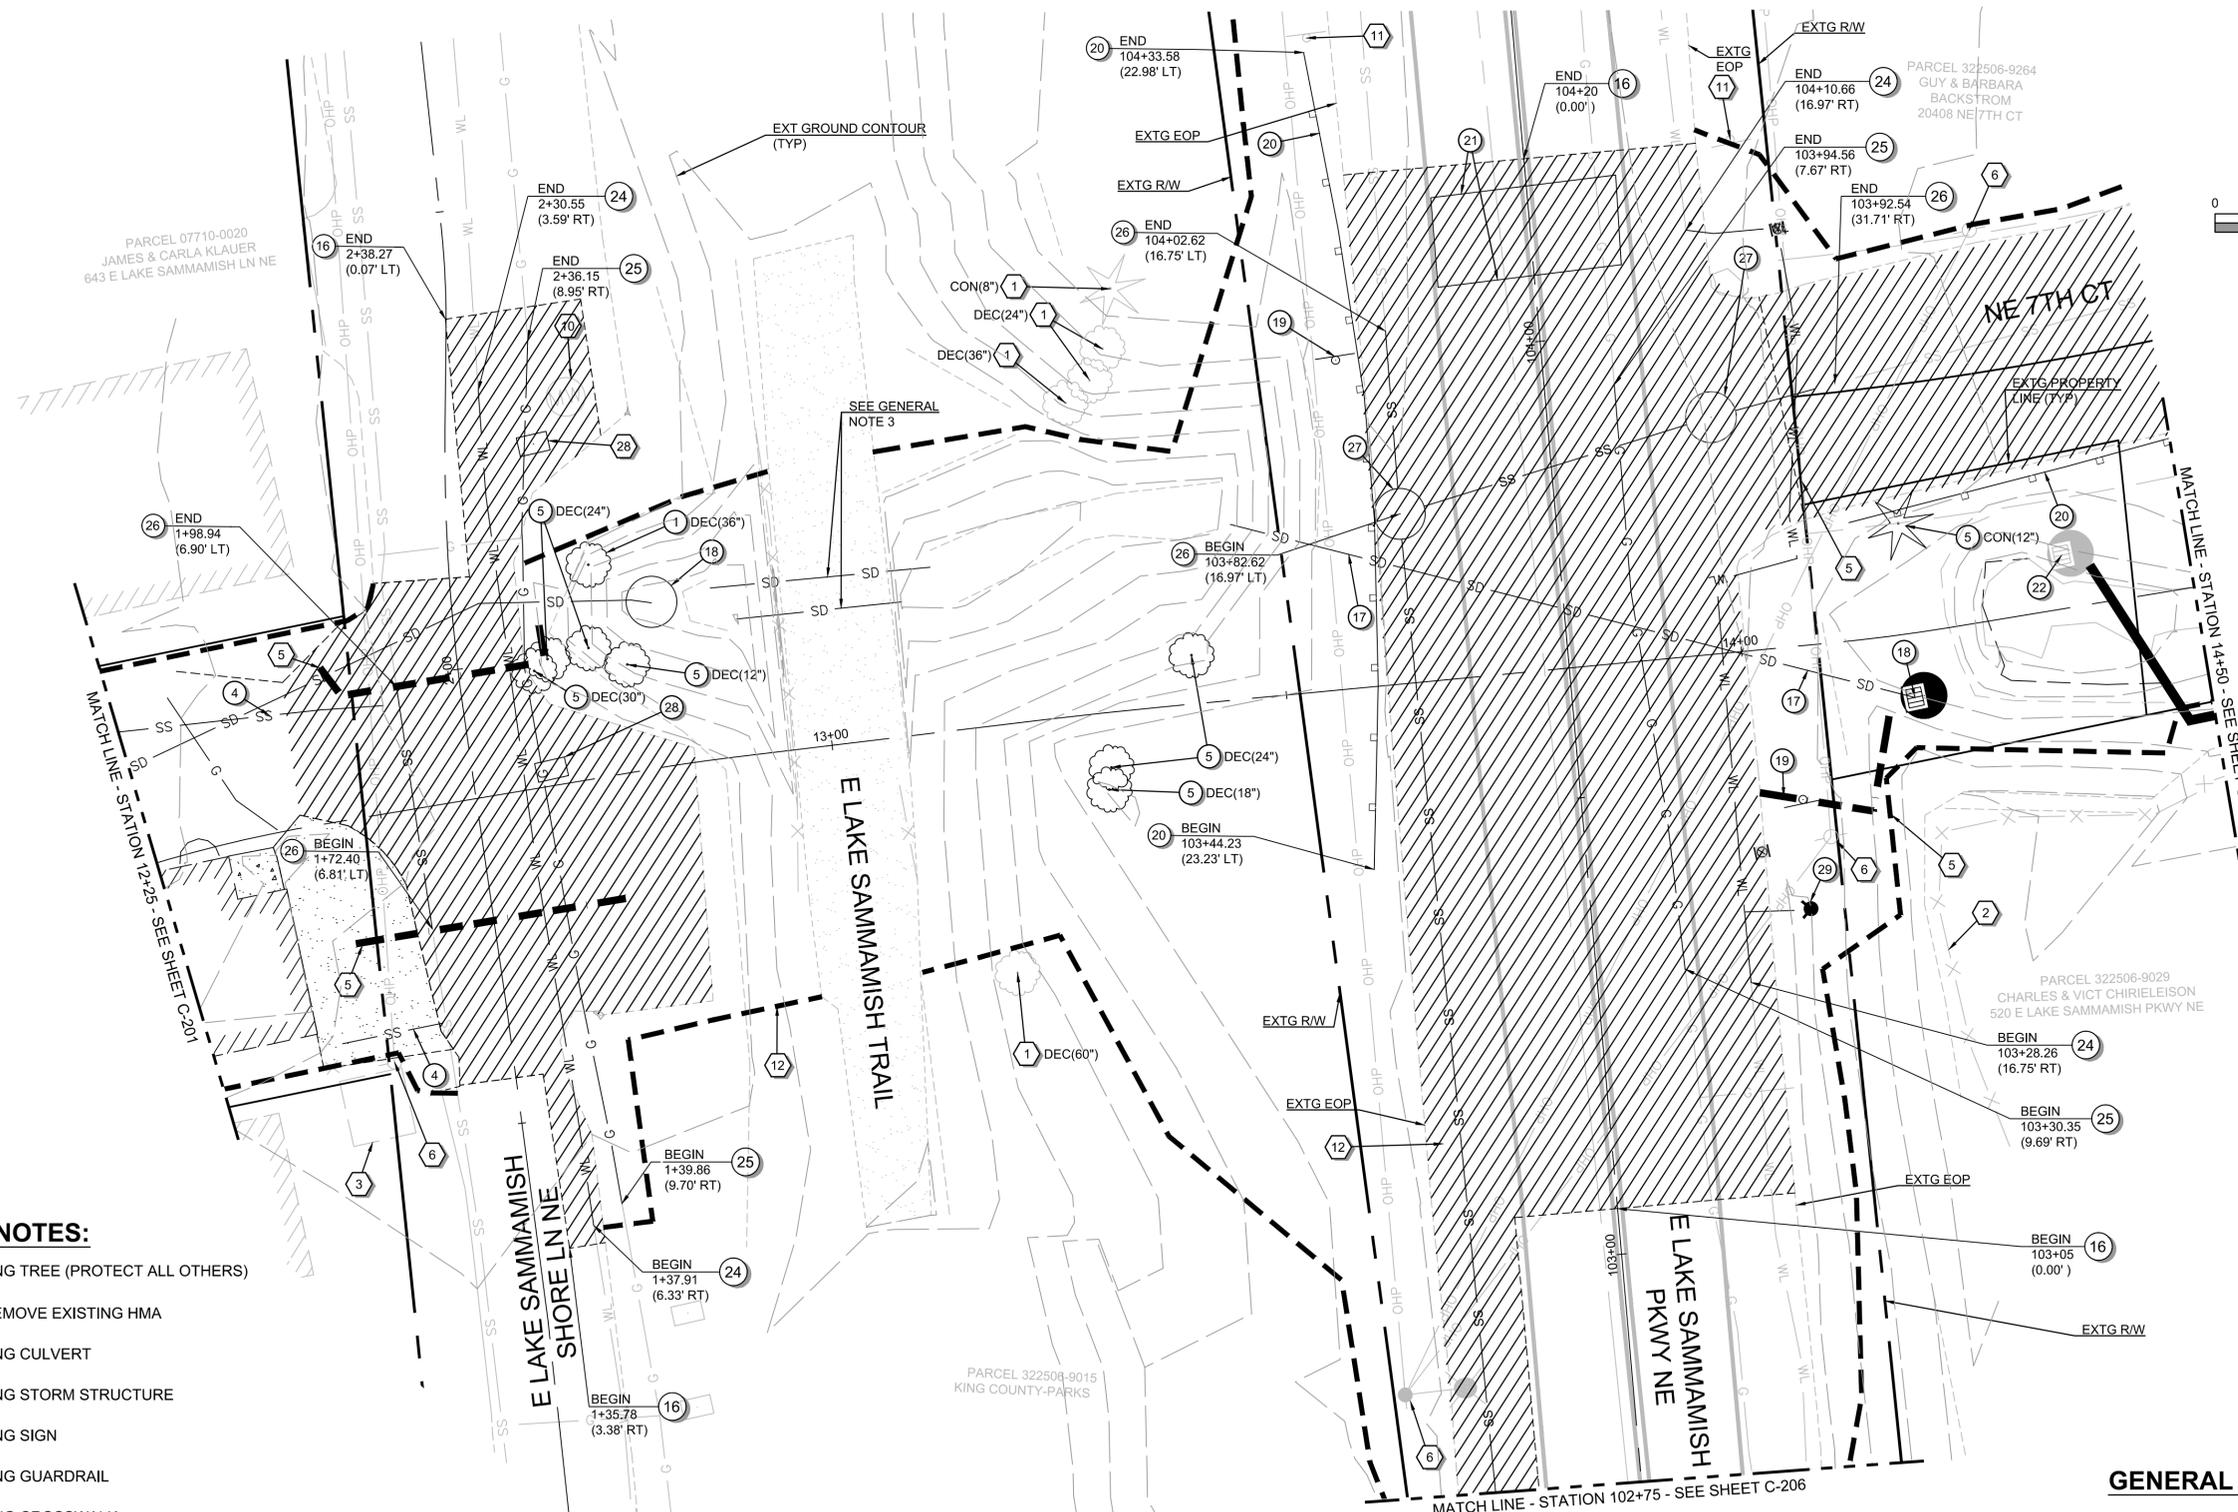

DEMOLITION NOTES:

- (5) REMOVE EXISTING TREE (PROTECT ALL OTHERS)
- (16) SAWCUT AND REMOVE EXISTING HMA
- (17) REMOVE EXISTING CULVERT
- (18) REMOVE EXISTING STORM STRUCTURE
- (19) REMOVE EXISTING SIGN
- (20) REMOVE EXISTING GUARDRAIL
- (21) REMOVE EXISTING CROSSWALK
- (22) EXISTING STORM STRUCTURE TO BE USED FOR STREAM BYPASS. REMOVE AFTER COMPLETION OF STREAM CONSTRUCTION.
- (24) REMOVE EXISTING 8" WATER MAIN
- (25) REMOVE EXISTING GAS MAIN
- (26) REMOVE EXISTING SEWER PIPE
- (27) REMOVE EXISTING SEWER MANHOLE
- (28) REMOVE EXISTING WATER METER
- (29) REMOVE EXISTING FIRE HYDRANT

PROTECTION NOTES:

- (1) PROTECT EXISTING TREE
- (2) PROTECT EXISTING FENCE
- (3) PROTECT EXISTING SHED
- (5) AREA OF POTENTIAL SHORING
- (6) PROTECT EXISTING POWER POLE
- (7) PROTECT EXISTING MANHOLE
- (10) PROTECT EXISTING MONITORING WELL
- (11) PROTECT EXISTING SIGN
- (12) CLEARING LIMITS

GENERAL NOTES:

1. PRESERVE AND PROTECT ALL IMPROVEMENTS THAT ARE TO REMAIN.
2. CONTRACTOR SHALL COORDINATE WORK PERFORMED BY OTHERS.
3. E LAKE SAMMAMISH TRAIL CULVERTS ARE BEING REPLACED BY KING COUNTY UNDER A SEPARATE PROJECT. FINAL DESIGN TO BE DETERMINED BASED ON COMMUNICATION WITH KING COUNTY.

60% PLAN SET

No.	Revision	Date	By	App'd

PBS Engineering and Environmental Inc.
 1180 NW Maple St. Ste 160
 Issaquah, WA 98027
 425.856.6173
 pbsusa.com



DEMOLITION PLAN FOR:
GEORGE DAVIS CREEK FISH PASSAGE PROJECT
 SAMMAMISH, WASHINGTON




DESIGNED: DKE
CHECKED: DAS
MAY 2020 45015-004
SHEET ID C-202
SHEET 11 OF 53

Full Size Sheet Format Is 22x34; If Printed Size Is Not 22x34, Then This Sheet Format Has Been Modified & Indicated Drawing Scale Is Not Accurate.



Scale 1" = 10'
0 5 10 20

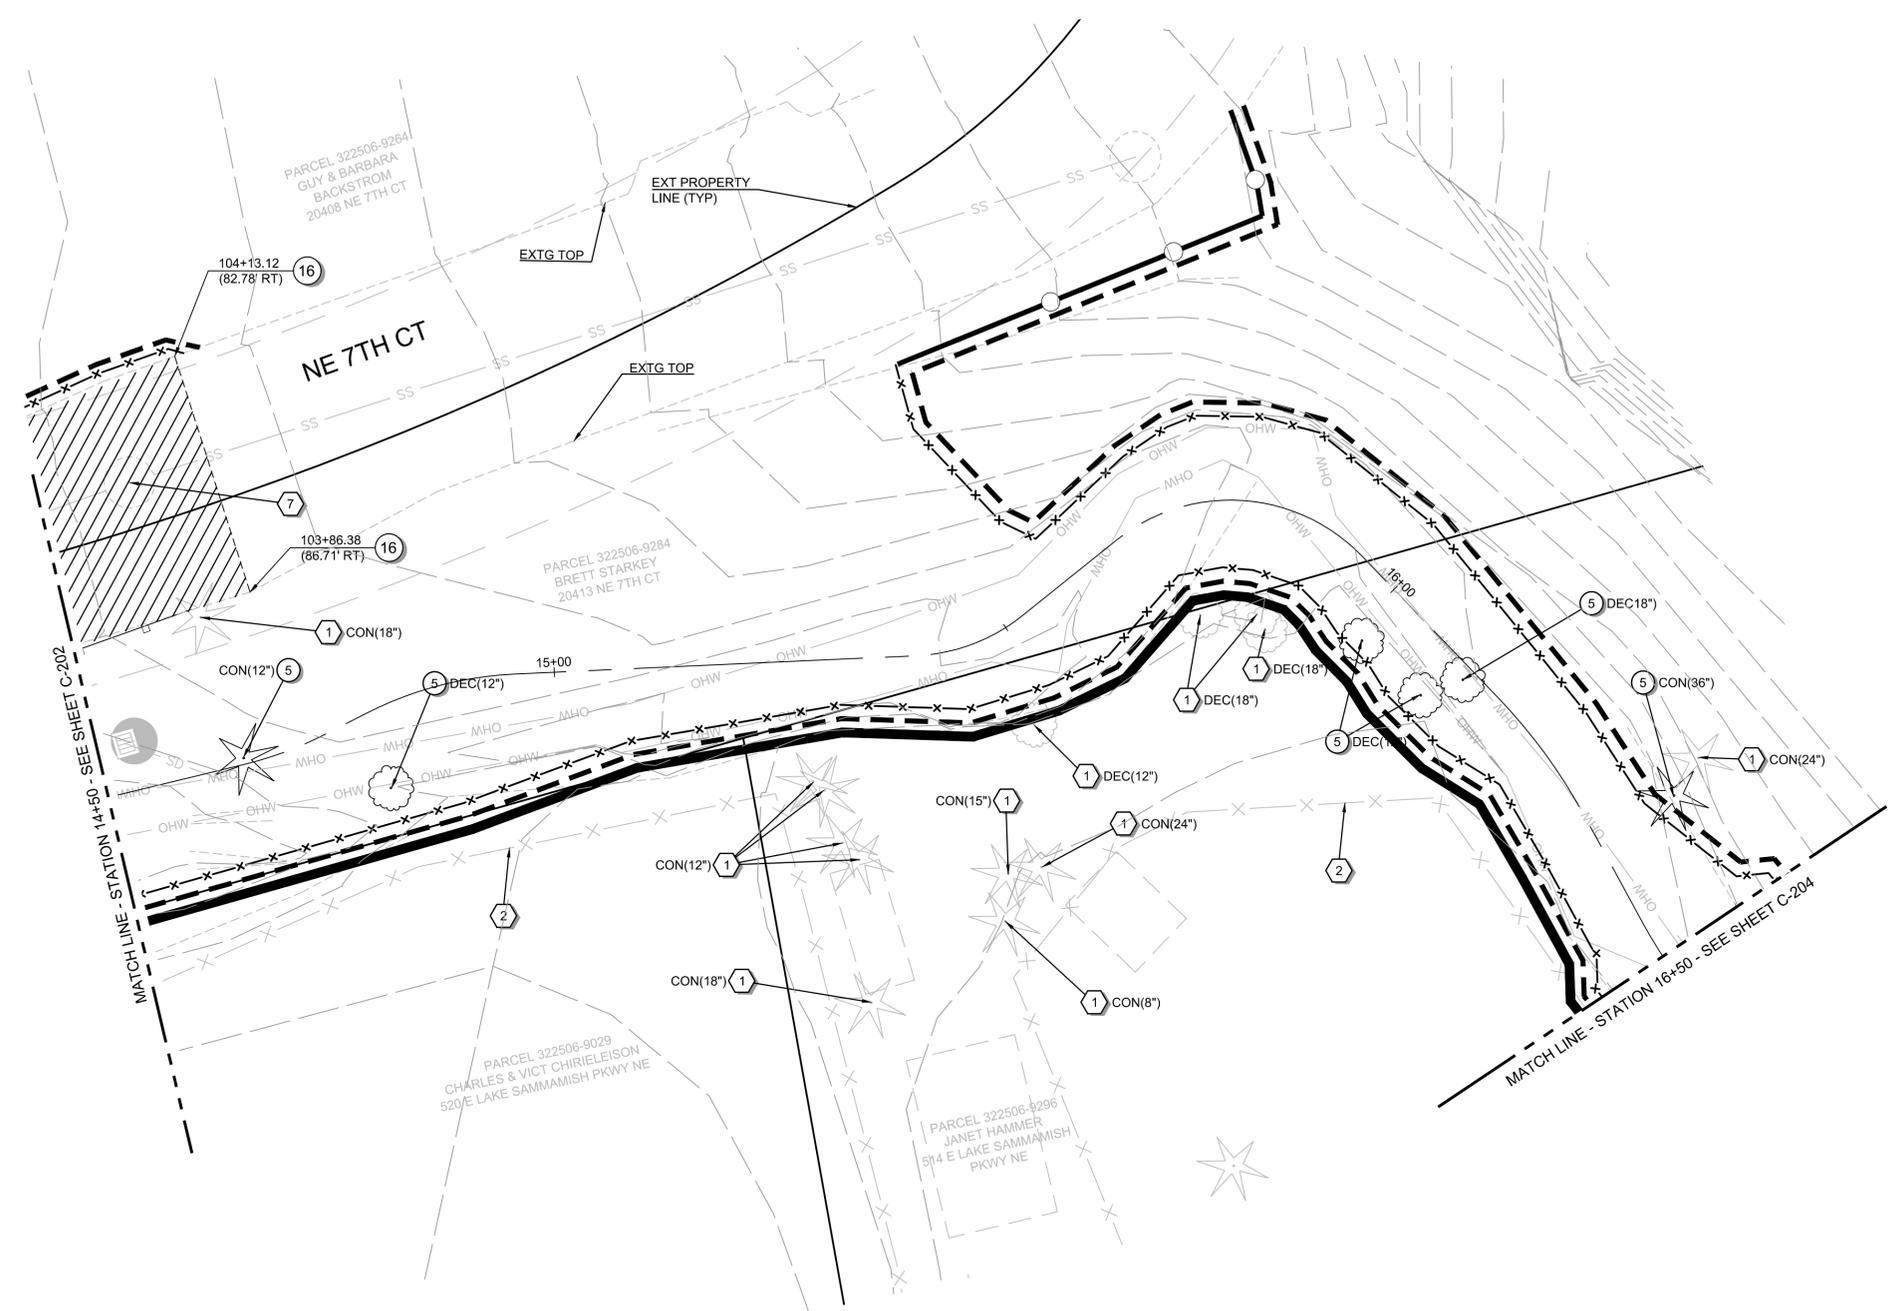

GENERAL NOTES:

1. PRESERVE AND PROTECT ALL IMPROVEMENTS THAT ARE TO REMAIN.
2. CONTRACTOR SHALL COORDINATE WORK PERFORMED BY OTHERS.
3. E LAKE SAMMAMISH TRAIL CULVERTS ARE BEING REPLACED BY KING COUNTY UNDER A SEPARATE PROJECT. FINAL DESIGN TO BE DETERMINED BASED ON COMMUNICATION WITH KING COUNTY.

DEMOLITION NOTES:

- ⑤ REMOVE EXISTING TREE (PROTECT ALL OTHERS)

PROTECTION NOTES:

- ① PROTECT EXISTING TREE
- ② PROTECT EXISTING FENCE
- ⑦ PROTECT EXISTING MANHOLE

Filepath: L:\Projects\450004501\45015\0415\Civil\CAD\WorkingSheets\C-201 DEMOLITION PLAN.dwg
 User: Kaylan Smyth
 CAD Plot Date/Time: 5/24/2020 10:09:41 AM
 Layout Tab: C-203 DEMOLITION PLAN

PBS Engineering and Environmental Inc.
 1180 NW Maple St. Ste 160
 Issaquah, WA 98027
 425.656.6173
 pbsusa.com



DEMOLITION PLAN FOR:
GEORGE DAVIS CREEK FISH PASSAGE PROJECT
 SAMMAMISH, WASHINGTON





DESIGNED: DKE
 CHECKED: DAS
 MAY 2020
 45015-004

SHEET ID
C-203
 SHEET 12 OF 53

60% PLAN SET

No.	Revision	Date	By	App'd

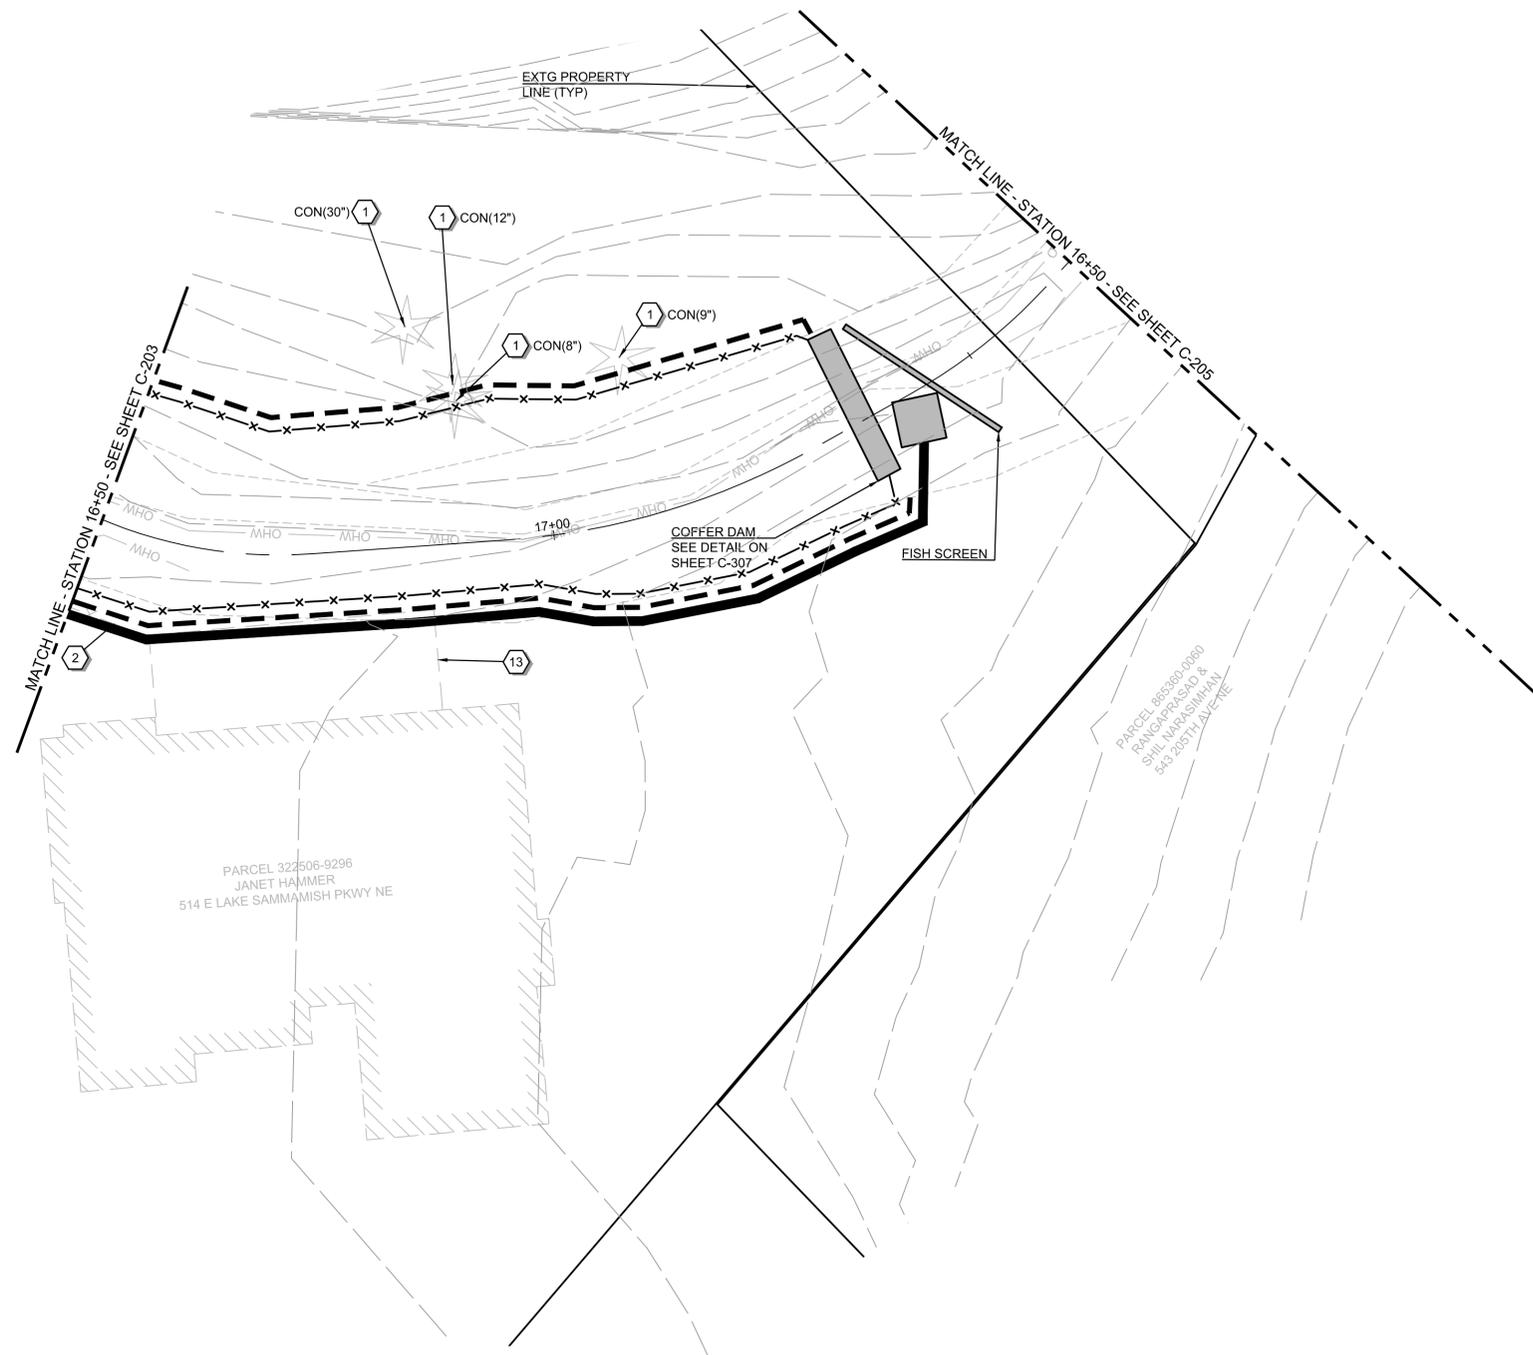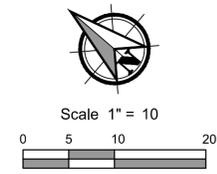

GENERAL NOTES:

1. PRESERVE AND PROTECT ALL IMPROVEMENTS THAT ARE TO REMAIN.
2. CONTRACTOR SHALL COORDINATE WORK PERFORMED BY OTHERS.
3. E LAKE SAMMAMISH TRAIL CULVERTS ARE BEING REPLACED BY KING COUNTY UNDER A SEPARATE PROJECT. FINAL DESIGN TO BE DETERMINED BASED ON COMMUNICATION WITH KING COUNTY.

DEMOLITION NOTES:

- ⑤ REMOVE EXISTING TREE (PROTECT ALL OTHERS)

PROTECTION NOTES:

- ① PROTECT EXISTING TREE
- ② PROTECT EXISTING FENCE
- ⑬ PROTECT EXISTING DECK

File name: L:\Projects\450045015\45015-004\Civil\CAD\Working\Sheets\C-201 DEMOLITION PLAN.dwg User: Kaylan Smyth CAD Plot Date/Time: 5/24/2020 10:09:43 AM

PBS Engineering and Environmental Inc. 1180 NW Maple St. Issaquah, WA 98027 425.856.8173 pbsusa.com



DEMOLITION PLAN FOR:
GEORGE DAVIS CREEK FISH PASSAGE PROJECT
 SAMMAMISH, WASHINGTON



Know what's below. Call before you dig.

DESIGNED: DKE
 CHECKED: DAS
 MAY 2020
 45015-004

SHEET ID
C-204


SHEET 13 OF 53

60% PLAN SET

No.	Revision	Date	By	App'd



Scale 1" = 10'
0 5 10 20

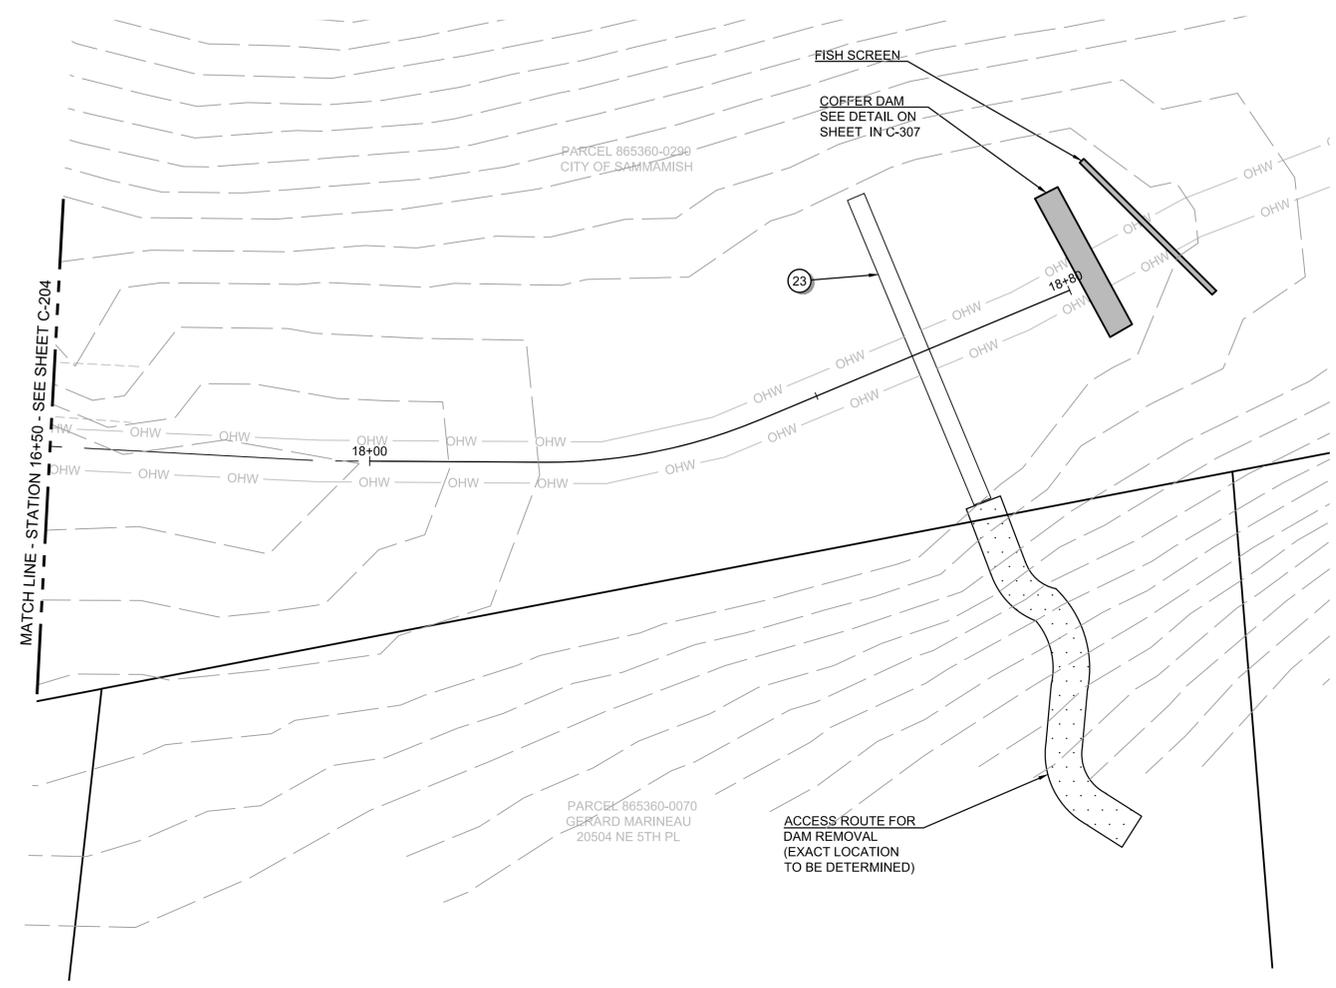

GENERAL NOTES:

1. PRESERVE AND PROTECT ALL IMPROVEMENTS THAT ARE TO REMAIN.
2. CONTRACTOR SHALL COORDINATE WORK PERFORMED BY OTHERS.
3. E LAKE SAMMAMISH TRAIL CULVERTS ARE BEING REPLACED BY KING COUNTY UNDER A SEPARATE PROJECT. FINAL DESIGN TO BE DETERMINED BASED ON COMMUNICATION WITH KING COUNTY.

DEMOLITION NOTES:

- 23 REMOVE EXISTING CONCRETE DAM. LOCATION SHOWN IS APPROXIMATE. CONTRACTOR SHALL FIELD VERIFY LOCATION PRIOR TO START OF CONSTRUCTION.

PBS Engineering and Environmental Inc.
1180 NW Maple St.
Issaquah, WA 98027
425.856.8173
pbsusa.com



DEMOLITION PLAN FOR:
GEORGE DAVIS CREEK FISH PASSAGE PROJECT
SAMMAMISH, WASHINGTON



Know what's below.
Call before you dig.

DESIGNED:
DKE
CHECKED:
DAS
MAY 2020
45015-004

SHEET ID
C-205

SHEET 14 OF 53


60% PLAN SET

No.	Revision	Date	By	App'd

S32-T25N-R06E



Scale 1" = 10'
0 5 10 20

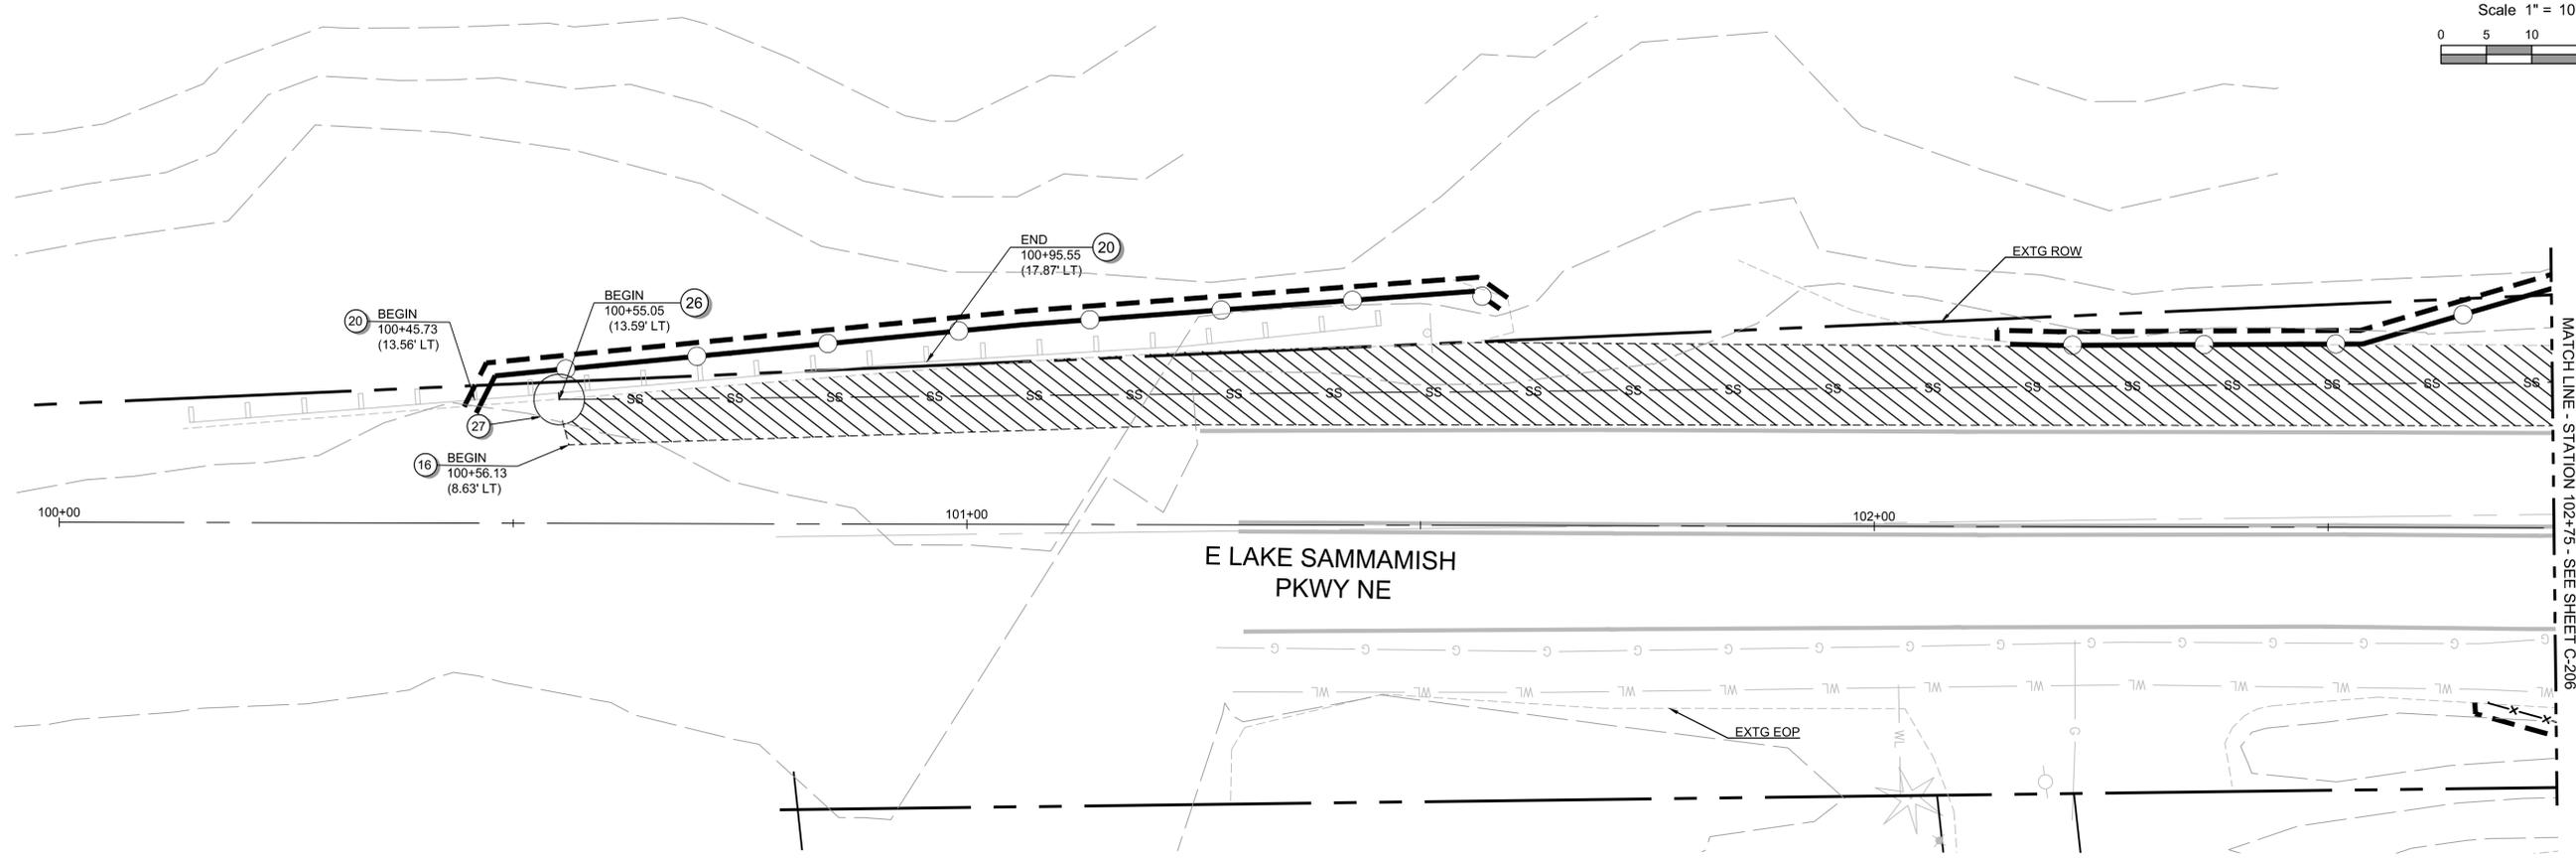

E LAKE SAMMAMISH
PKWY NE

MATCH LINE - STATION 102+75 - SEE SHEET C-206

GENERAL NOTES:

1. PRESERVE AND PROTECT ALL IMPROVEMENTS THAT ARE TO REMAIN.
2. CONTRACTOR SHALL COORDINATE WORK PERFORMED BY OTHERS.
3. E LAKE SAMMAMISH TRAIL CULVERTS ARE BEING REPLACED BY KING COUNTY UNDER A SEPARATE PROJECT. FINAL DESIGN TO BE DETERMINED BASED ON COMMUNICATION WITH KING COUNTY.

DEMOLITION NOTES:

- 16 SAWCUT AND REMOVE EXISTING HMA
- 20 REMOVE EXISTING GUARDRAIL
- 26 REMOVE EXISTING SEWER PIPE
- 27 REMOVE EXISTING MANHOLE

60% PLAN SET

No.	Revision	Date	By	App'd

DEMOLITION PLAN FOR:
GEORGE DAVIS CREEK FISH PASSAGE PROJECT
 SAMMAMISH, WASHINGTON



DESIGNED:
DKE
CHECKED:
DAS
MAY 2020
45015-004

SHEET ID
C-206
SHEET 15 OF 53


File name: L:\Projects\4500045015\45015-004\Civil\CAD\Working\Sheets\C-201 DEMOLITION PLAN.dwg
 Layout Tab: C-205 DEMOLITION PLAN
 User: Kaylan Smyth
 CAD Plot Date/Time: 5/24/2020 10:08:47 AM


 PBS Engineering and Environmental Inc.
 1180 NW Maple St. Ste 160
 Issaquah, WA 98027
 425.856.8173
 pbsusa.com

S32-T25N-R06E



Scale 1" = 10'
0 5 10 20

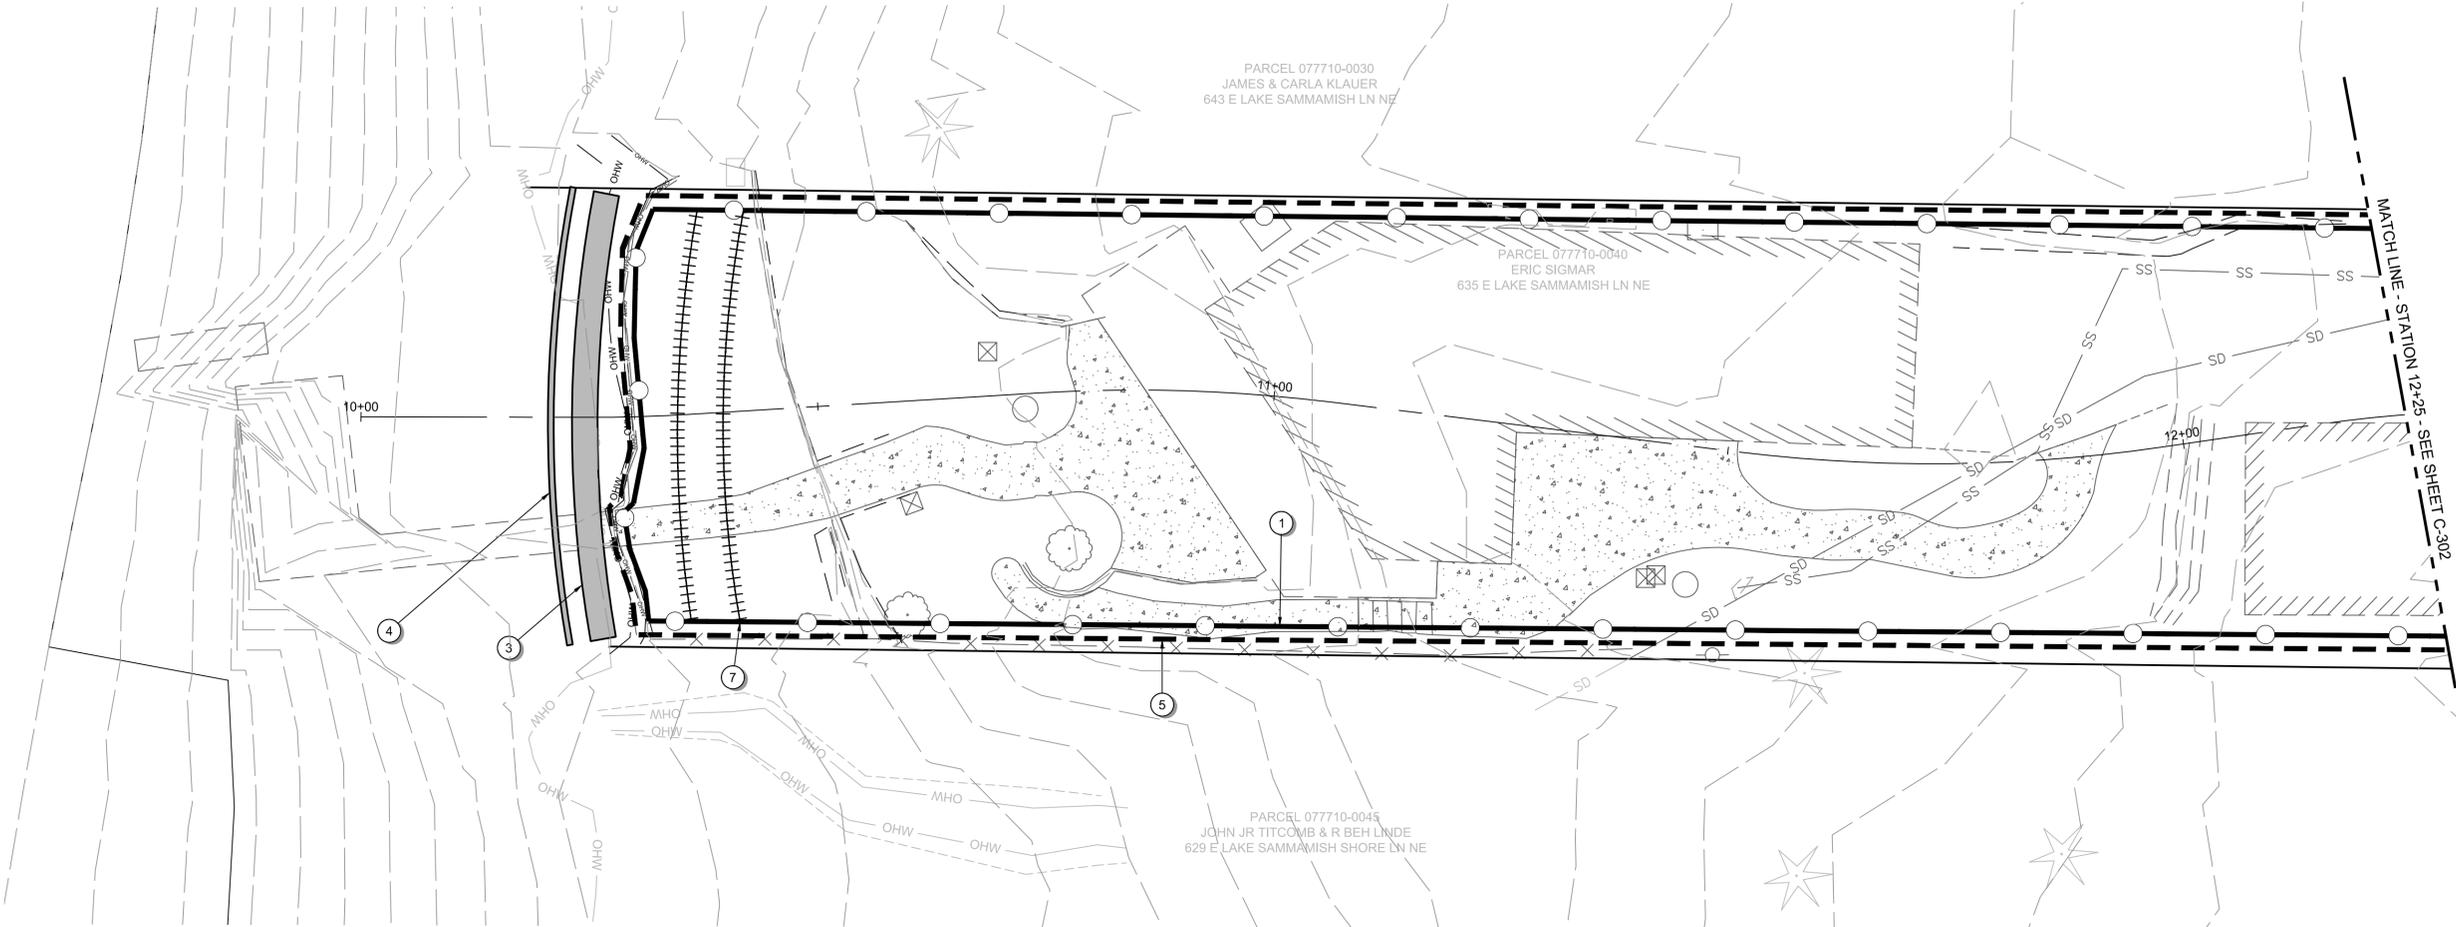

PBS Engineering and Environmental Inc.
1180 NW Maple St. Ste 160
Issaquah, WA 98027
425.856.8173
pbsusa.com



EROSION AND SEDIMENT CONTROL PLAN FOR:
GEORGE DAVIS CREEK FISH PASSAGE PROJECT
SAMMAMISH, WASHINGTON



Know what's below.
Call before you dig.

GENERAL NOTES:

1. PRESERVE AND PROTECT ALL IMPROVEMENTS THAT ARE TO REMAIN.
2. CONTRACTOR SHALL COORDINATE WORK PERFORMED BY OTHERS.
3. E LAKE SAMMAMISH TRAIL CULVERTS ARE BEING REPLACED BY KING COUNTY UNDER A SEPARATE PROJECT. FINAL DESIGN TO BE DETERMINED BASED ON COMMUNICATION WITH KING COUNTY.
4. THE CONTRACTOR SHALL COMPLY WITH THE CITY OF SAMMAMISH AND WASHINGTON STATE DEPARTMENT OF ECOLOGY (ECOLOGY) EROSION AND SEDIMENT CONTROL REQUIREMENTS AND ALL OTHER PERMIT REQUIREMENTS. ALL WORK SHALL BE DONE IN ACCORDANCE WITH FEDERAL, STATE, AND LOCAL CODES AND REGULATIONS.
5. EROSION CONTROL MEASURES AND BEST MANAGEMENT PRACTICES SHALL BE INSTALLED BEFORE DEMOLITION OR CONSTRUCTION ACTIVITIES BEGIN.

EROSION CONTROL NOTES:

- ① HIGH VISIBLE SILT FENCE. SEE DETAIL ON SHEET C-307.
- ② HIGH VISIBLE FENCE. SEE DETAIL ON SHEET C-307.
- ③ COFFERDAM. SEE DETAIL ON SHEET C-307.
- ④ FISH SCREEN
- ⑦ WATTLES

60% PLAN SET

No.	Revision	Date	By	App'd

DESIGNED:
DKE
CHECKED:
DAS
MAY 2020
45015-004


SHEET ID
C-301

SHEET 16 OF 53

File name: L:\Projects\4500045015\45015-004\Civil\CAD\WorkingSheets\C-301_TESC.dwg
 Layout Tab: C-301 EROSION AND SEDIMENT CONTROL PLAN
 User: Kaylan Smyth
 CAD Plot Date/Time: 5/24/2020 10:09:46 AM

Full Size Sheet Format Is 22x34; If Printed Size Is Not 22x34, Then This Sheet Format Has Been Modified & Indicated Drawing Scale Is Not Accurate.

File name: L:\Projects\450004501\B45015-004\Civil\CAD\WorkingSheets\C-301_TESC.dwg
 Layout Tab: C-302 EROSION AND SEDIMENT CONTROL PLAN User: Kaylin Smyth CAD Plot Date/Time: 5/24/2020 10:09:49 AM

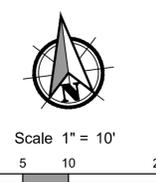

GENERAL NOTES:

1. PRESERVE AND PROTECT ALL IMPROVEMENTS THAT ARE TO REMAIN.
2. CONTRACTOR SHALL COORDINATE WORK PERFORMED BY OTHERS.
3. E LAKE SAMMAMISH TRAIL CULVERTS ARE BEING REPLACED BY KING COUNTY UNDER A SEPARATE PROJECT. FINAL DESIGN TO BE DETERMINED BASED ON COMMUNICATION WITH KING COUNTY.
4. THE CONTRACTOR SHALL COMPLY WITH THE CITY OF SAMMAMISH AND WASHINGTON STATE DEPARTMENT OF ECOLOGY (ECOLOGY) EROSION AND SEDIMENT CONTROL REQUIREMENTS AND ALL OTHER PERMIT REQUIREMENTS. ALL WORK SHALL BE DONE IN ACCORDANCE WITH FEDERAL, STATE, AND LOCAL CODES AND REGULATIONS.
5. EROSION CONTROL MEASURES AND BEST MANAGEMENT PRACTICES SHALL BE INSTALLED BEFORE DEMOLITION OR CONSTRUCTION ACTIVITIES BEGIN.
6. EXISTING STORMWATER STRUCTURE SHALL BE USED TO DIVERT UPSTREAM FLOW AND BYPASS CONSTRUCTION ACTIVITIES.

EROSION CONTROL NOTES:

- ① HIGH VISIBLE SILT FENCE. SEE DETAIL ON SHEET C-307.
- ② HIGH VISIBLE FENCE. SEE DETAIL ON SHEET C-307.
- ⑤ CLEARING LIMIT
- ⑥ BYPASS PIPELINE

60% PLAN SET

No.	Revision	Date	By	App'd

PBS Engineering and Environmental Inc.
 1180 NW Maple St. Ste 160
 Issaquah, WA 98027
 425.856.8173
 pbsusa.com




EROSION AND SEDIMENT CONTROL PLAN FOR:
GEORGE DAVIS CREEK FISH PASSAGE PROJECT
 SAMMAMISH, WASHINGTON



DESIGNED: DKE
CHECKED: DAS
MAY 2020 45015-004
SHEET ID C-302
SHEET 17 OF 53



Scale 1" = 10'
0 5 10 20

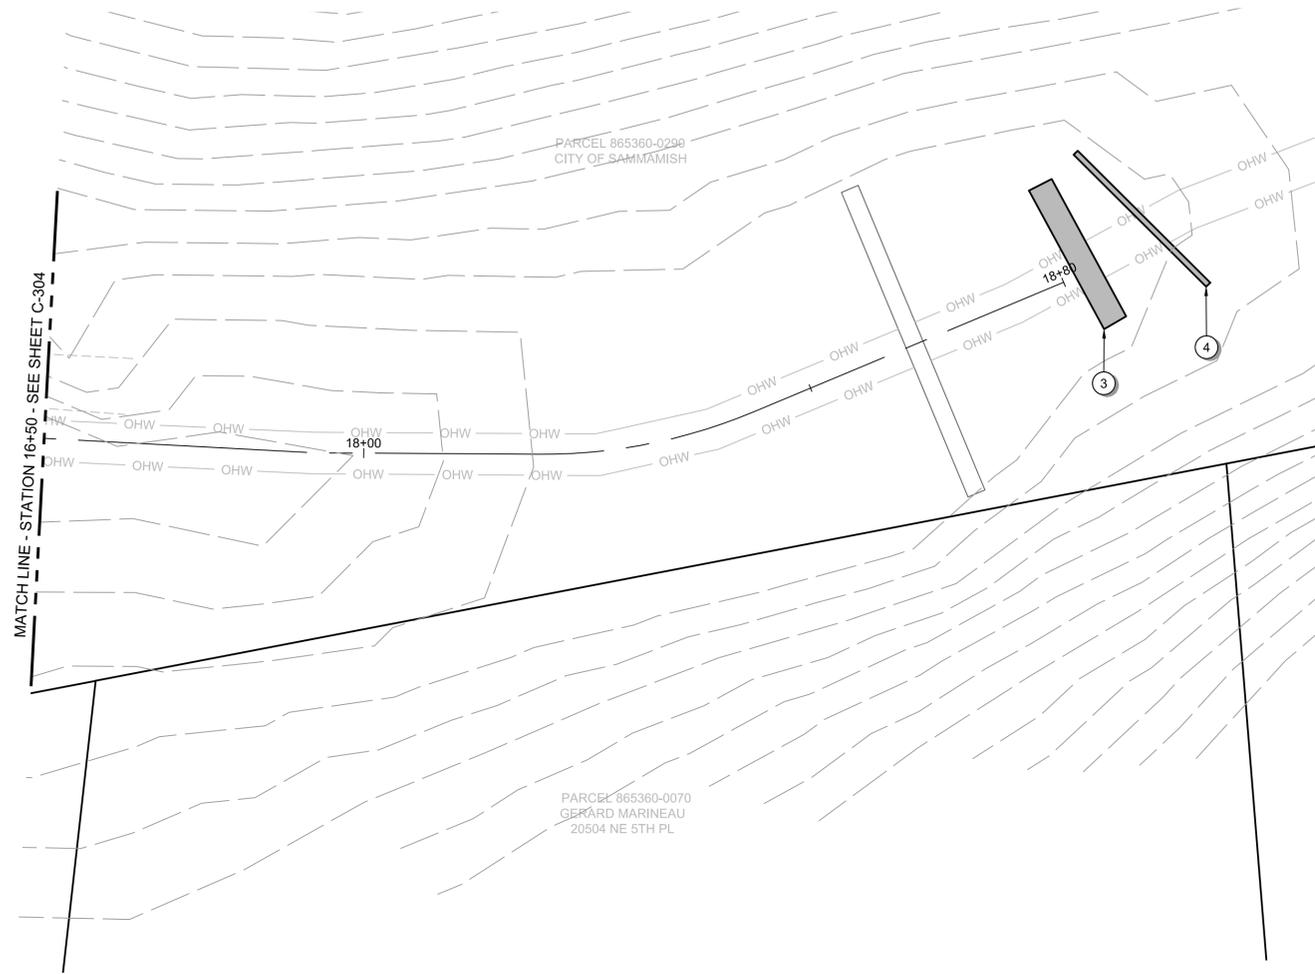

GENERAL NOTES:

1. PRESERVE AND PROTECT ALL IMPROVEMENTS THAT ARE TO REMAIN.
2. CONTRACTOR SHALL COORDINATE WORK PERFORMED BY OTHERS.
3. E LAKE SAMMAMISH TRAIL CULVERTS ARE BEING REPLACED BY KING COUNTY UNDER A SEPARATE PROJECT. FINAL DESIGN TO BE DETERMINED BASED ON COMMUNICATION WITH KING COUNTY.
4. THE CONTRACTOR SHALL COMPLY WITH THE CITY OF SAMMAMISH AND WASHINGTON STATE DEPARTMENT OF ECOLOGY (ECOLOGY) EROSION AND SEDIMENT CONTROL REQUIREMENTS AND ALL OTHER PERMIT REQUIREMENTS. ALL WORK SHALL BE DONE IN ACCORDANCE WITH FEDERAL, STATE, AND LOCAL CODES AND REGULATIONS.
5. EROSION CONTROL MEASURES AND BEST MANAGEMENT PRACTICES SHALL BE INSTALLED BEFORE DEMOLITION OR CONSTRUCTION ACTIVITIES BEGIN.

EROSION CONTROL NOTES:

- ③ COFFERDAM. SEE DETAIL ON SHEET C-307.
- ④ FISH SCREEN

PBS Engineering and Environmental Inc. Site 160
1180 NW Maple St.
Issaquah, WA 98027
425.856.8173
pbsusa.com



EROSION AND SEDIMENT CONTROL PLAN FOR:
GEORGE DAVIS CREEK FISH PASSAGE PROJECT
SAMMAMISH, WASHINGTON



Know what's below.
Call before you dig.

DESIGNED:
DKE
CHECKED:
DAS
MAY 2020
45015-004



SHEET ID
C-303

SHEET 20 OF 53

60% PLAN SET

No.	Revision	Date	By	App'd

File name: L:\Projects\450045015\45015-004\Civil\CAD\Working\Sheets\C-301_TESC.dwg
 Layout Tab: C-305 EROSION AND SEDIMENT CONTROL PLAN User: Kaylan Smyth
 CAD Plot Date/Time: 5/24/2020 10:09:51 AM

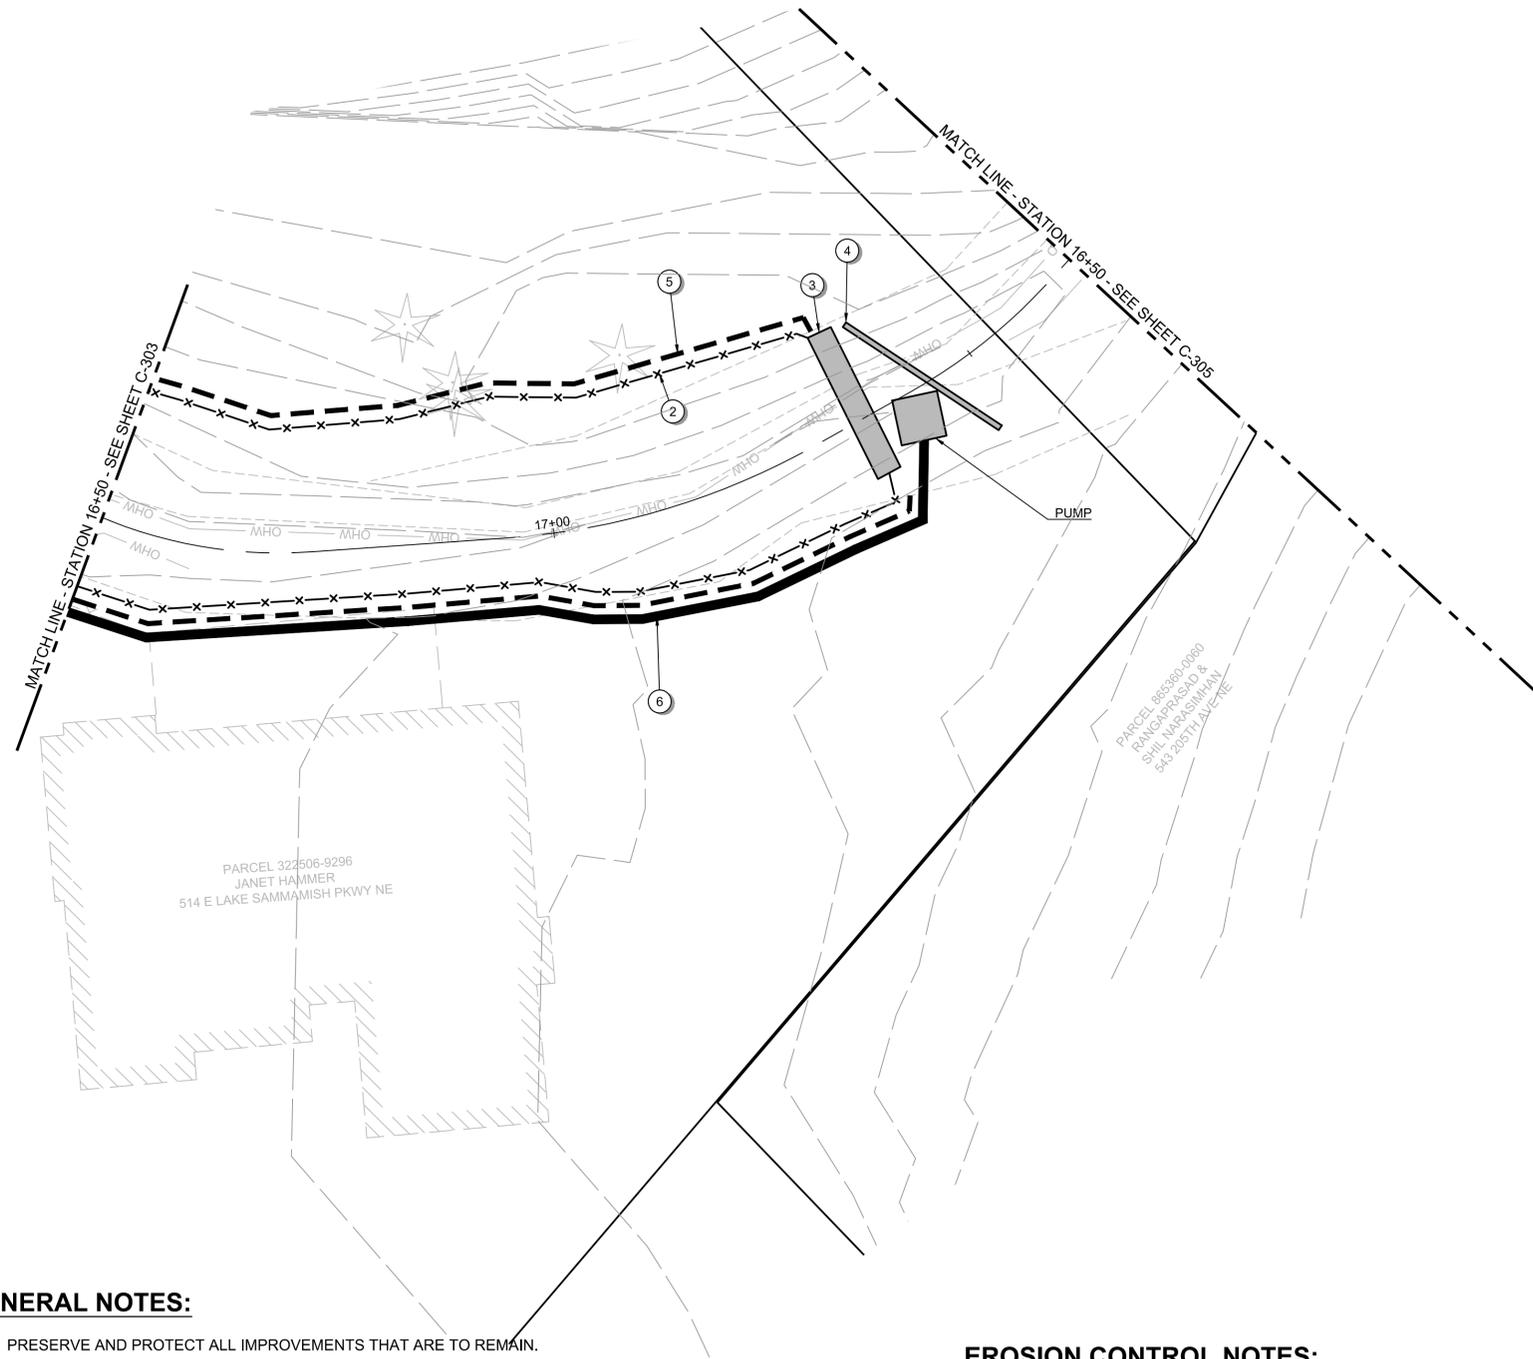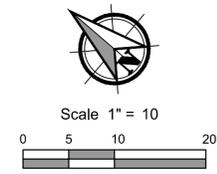

GENERAL NOTES:

1. PRESERVE AND PROTECT ALL IMPROVEMENTS THAT ARE TO REMAIN.
2. CONTRACTOR SHALL COORDINATE WORK PERFORMED BY OTHERS.
3. E LAKE SAMMAMISH TRAIL CULVERTS ARE BEING REPLACED BY KING COUNTY UNDER A SEPARATE PROJECT. FINAL DESIGN TO BE DETERMINED BASED ON COMMUNICATION WITH KING COUNTY.
4. THE CONTRACTOR SHALL COMPLY WITH THE CITY OF SAMMAMISH AND WASHINGTON STATE DEPARTMENT OF ECOLOGY (ECOLOGY) EROSION AND SEDIMENT CONTROL REQUIREMENTS AND ALL OTHER PERMIT REQUIREMENTS. ALL WORK SHALL BE DONE IN ACCORDANCE WITH FEDERAL, STATE, AND LOCAL CODES AND REGULATIONS.
5. EROSION CONTROL MEASURES AND BEST MANAGEMENT PRACTICES SHALL BE INSTALLED BEFORE DEMOLITION OR CONSTRUCTION ACTIVITIES BEGIN.

EROSION CONTROL NOTES:

- ② HIGH VISIBLE FENCE. SEE DETAIL ON SHEET C-307.
- ③ COFFERDAM. SEE DETAIL ON SHEET C-307.
- ④ FISH SCREEN
- ⑤ CLEARING LIMIT
- ⑥ BYPASS PIPELINE

File name: L:\Projects\450045015\45015-004\Civil\CAD\Working\Sheets\C-301_TESC.dwg
 Layout Tab: C-304 EROSION AND SEDIMENT CONTROL PLAN User: Kaylan Smyth
 CAD Plot Date/Time: 5/24/2020 10:09:53 AM

EROSION AND SEDIMENT CONTROL PLAN FOR:
GEORGE DAVIS CREEK FISH PASSAGE PROJECT
 SAMMAMISH, WASHINGTON



PBS Engineering and Environmental Inc.
 1180 NW Maple St. Ste 160
 Issaquah, WA 98027
 425.656.6173
 pbsusa.com




DESIGNED: DKE
 CHECKED: DAS
 MAY 2020
 45015-004

SHEET ID
C-304

60% PLAN SET

No.	Revision	Date	By	App'd

S32-T25N-R06E

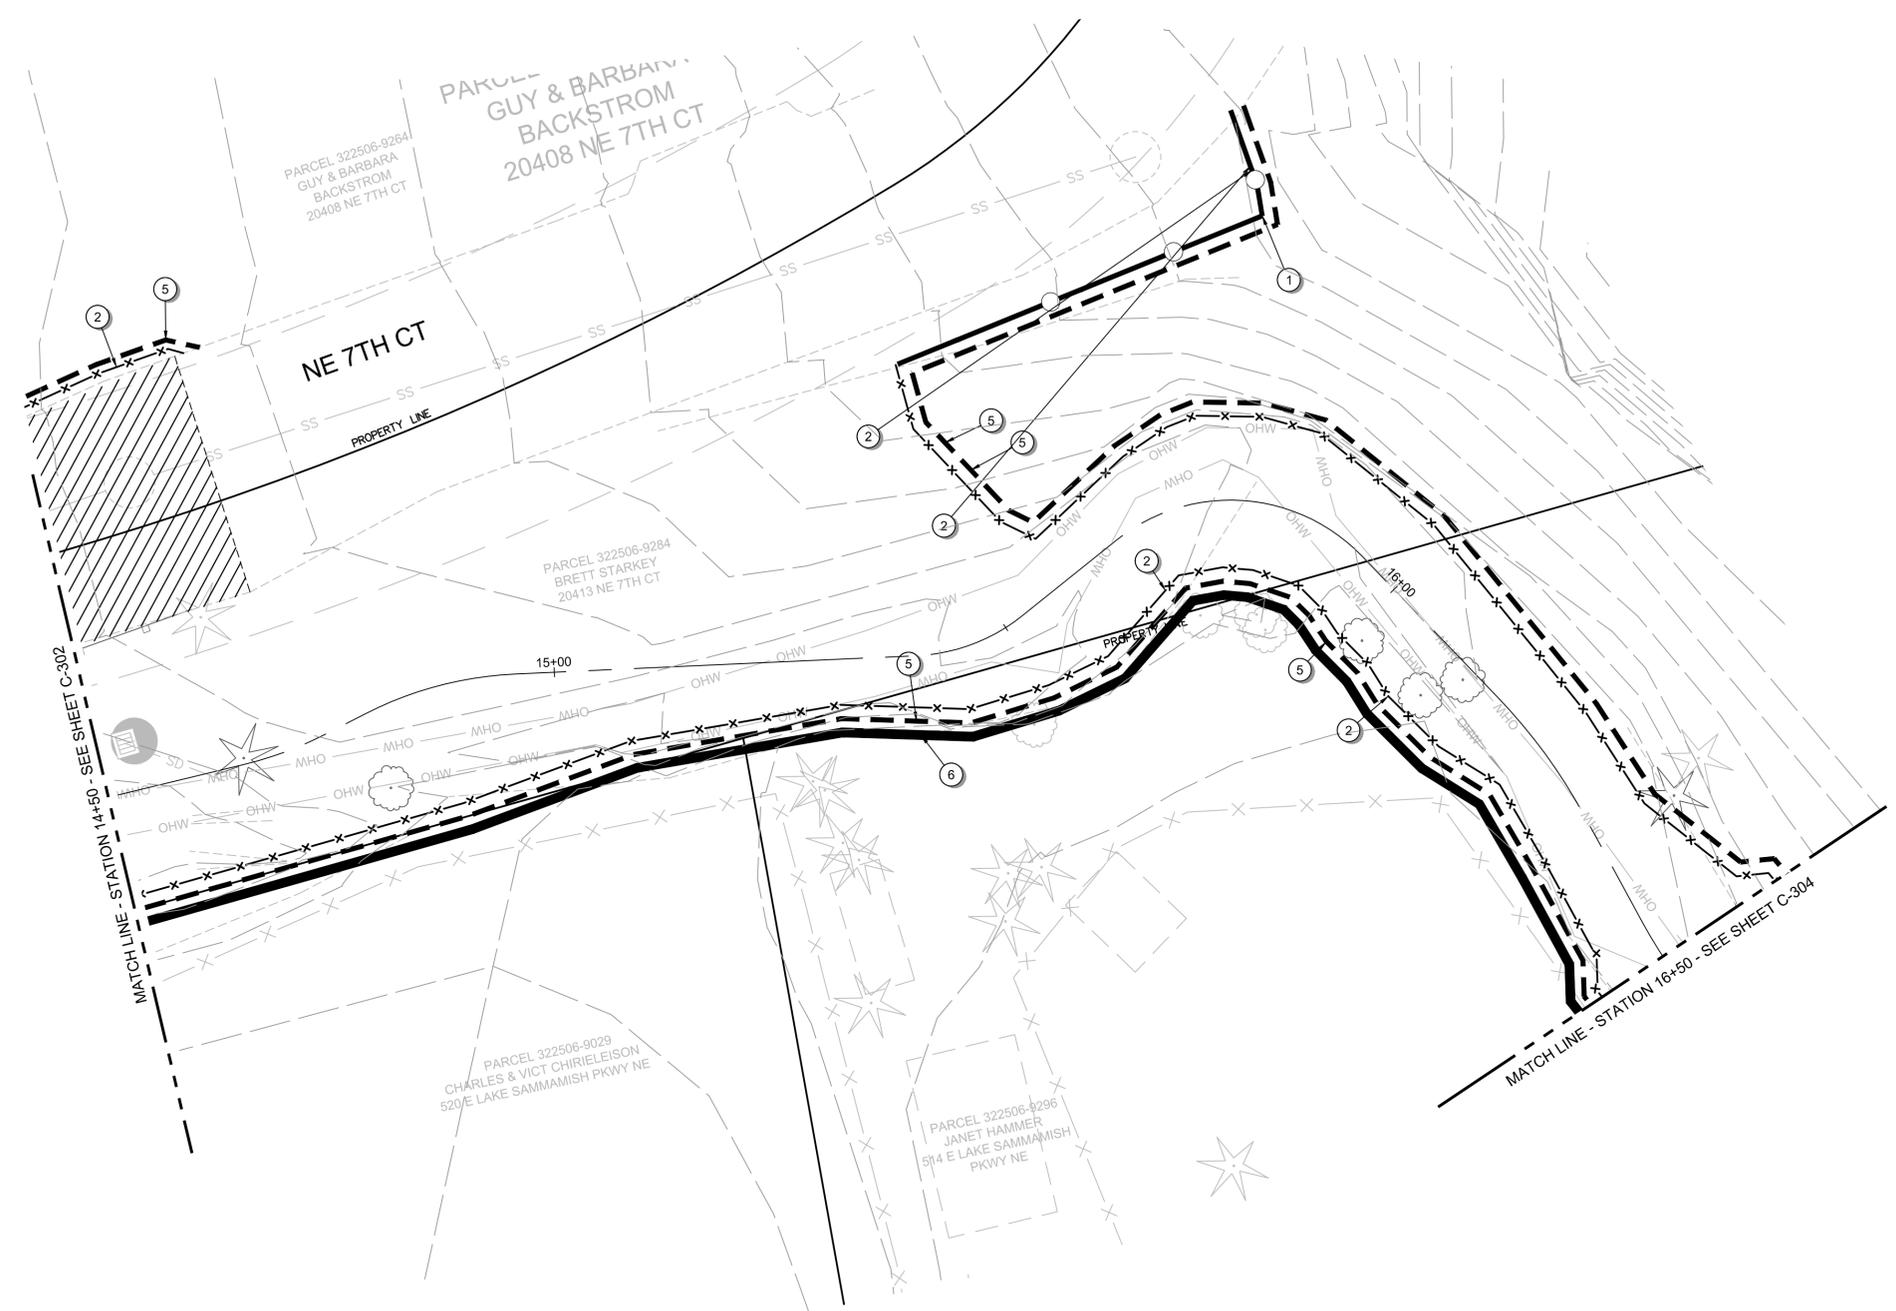

Scale 1" = 10
0 5 10 20

PBS Engineering and Environmental Inc.
1180 NW Maple St.
Issaquah, WA 98027
425.656.6173
pbsusa.com



EROSION AND SEDIMENT CONTROL PLAN FOR:
GEORGE DAVIS CREEK FISH PASSAGE PROJECT
SAMMAMISH, WASHINGTON



Know what's below.
Call before you dig.

GENERAL NOTES:

1. PRESERVE AND PROTECT ALL IMPROVEMENTS THAT ARE TO REMAIN.
2. CONTRACTOR SHALL COORDINATE WORK PERFORMED BY OTHERS.
3. E LAKE SAMMAMISH TRAIL CULVERTS ARE BEING REPLACED BY KING COUNTY UNDER A SEPARATE PROJECT. FINAL DESIGN TO BE DETERMINED BASED ON COMMUNICATION WITH KING COUNTY.
4. THE CONTRACTOR SHALL COMPLY WITH THE CITY OF SAMMAMISH AND WASHINGTON STATE DEPARTMENT OF ECOLOGY (ECOLOGY) EROSION AND SEDIMENT CONTROL REQUIREMENTS AND ALL OTHER PERMIT REQUIREMENTS. ALL WORK SHALL BE DONE IN ACCORDANCE WITH FEDERAL, STATE, AND LOCAL CODES AND REGULATIONS.
5. EROSION CONTROL MEASURES AND BEST MANAGEMENT PRACTICES SHALL BE INSTALLED BEFORE DEMOLITION OR CONSTRUCTION ACTIVITIES BEGIN.

EROSION CONTROL NOTES:

- ① HIGH VISIBLE SILT FENCE. SEE DETAIL ON SHEET C-307.
- ② HIGH VISIBLE FENCE. SEE DETAIL ON SHEET C-307.
- ③ COFFERDAM. SEE DETAIL ON SHEET C-307.
- ④ FISH SCREEN
- ⑤ CLEARING LIMIT
- ⑥ BYPASS PIPELINE

60% PLAN SET

No.	Revision	Date	By	App'd

DESIGNED:
DKE
CHECKED:
DAS
MAY 2020
45015-004

SHEET ID
C-303

SHEET 18 OF 53


File name: L:\Projects\4500045015\45015-004\Civil\CAD\WorkingSheets\C-301_TESC.dwg
 Layout Tab: C-303 EROSION AND SEDIMENT CONTROL PLAN User: Kaylin Smyth
 CAD Plot Date/Time: 5/24/2020 10:09:55 AM

Full Size Sheet Format Is 22x34; If Printed Size Is Not 22x34, Then This Sheet Format Has Been Modified & Indicated Drawing Scale Is Not Accurate.

S32-T25N-R06E



Scale 1" = 10'
0 5 10 20

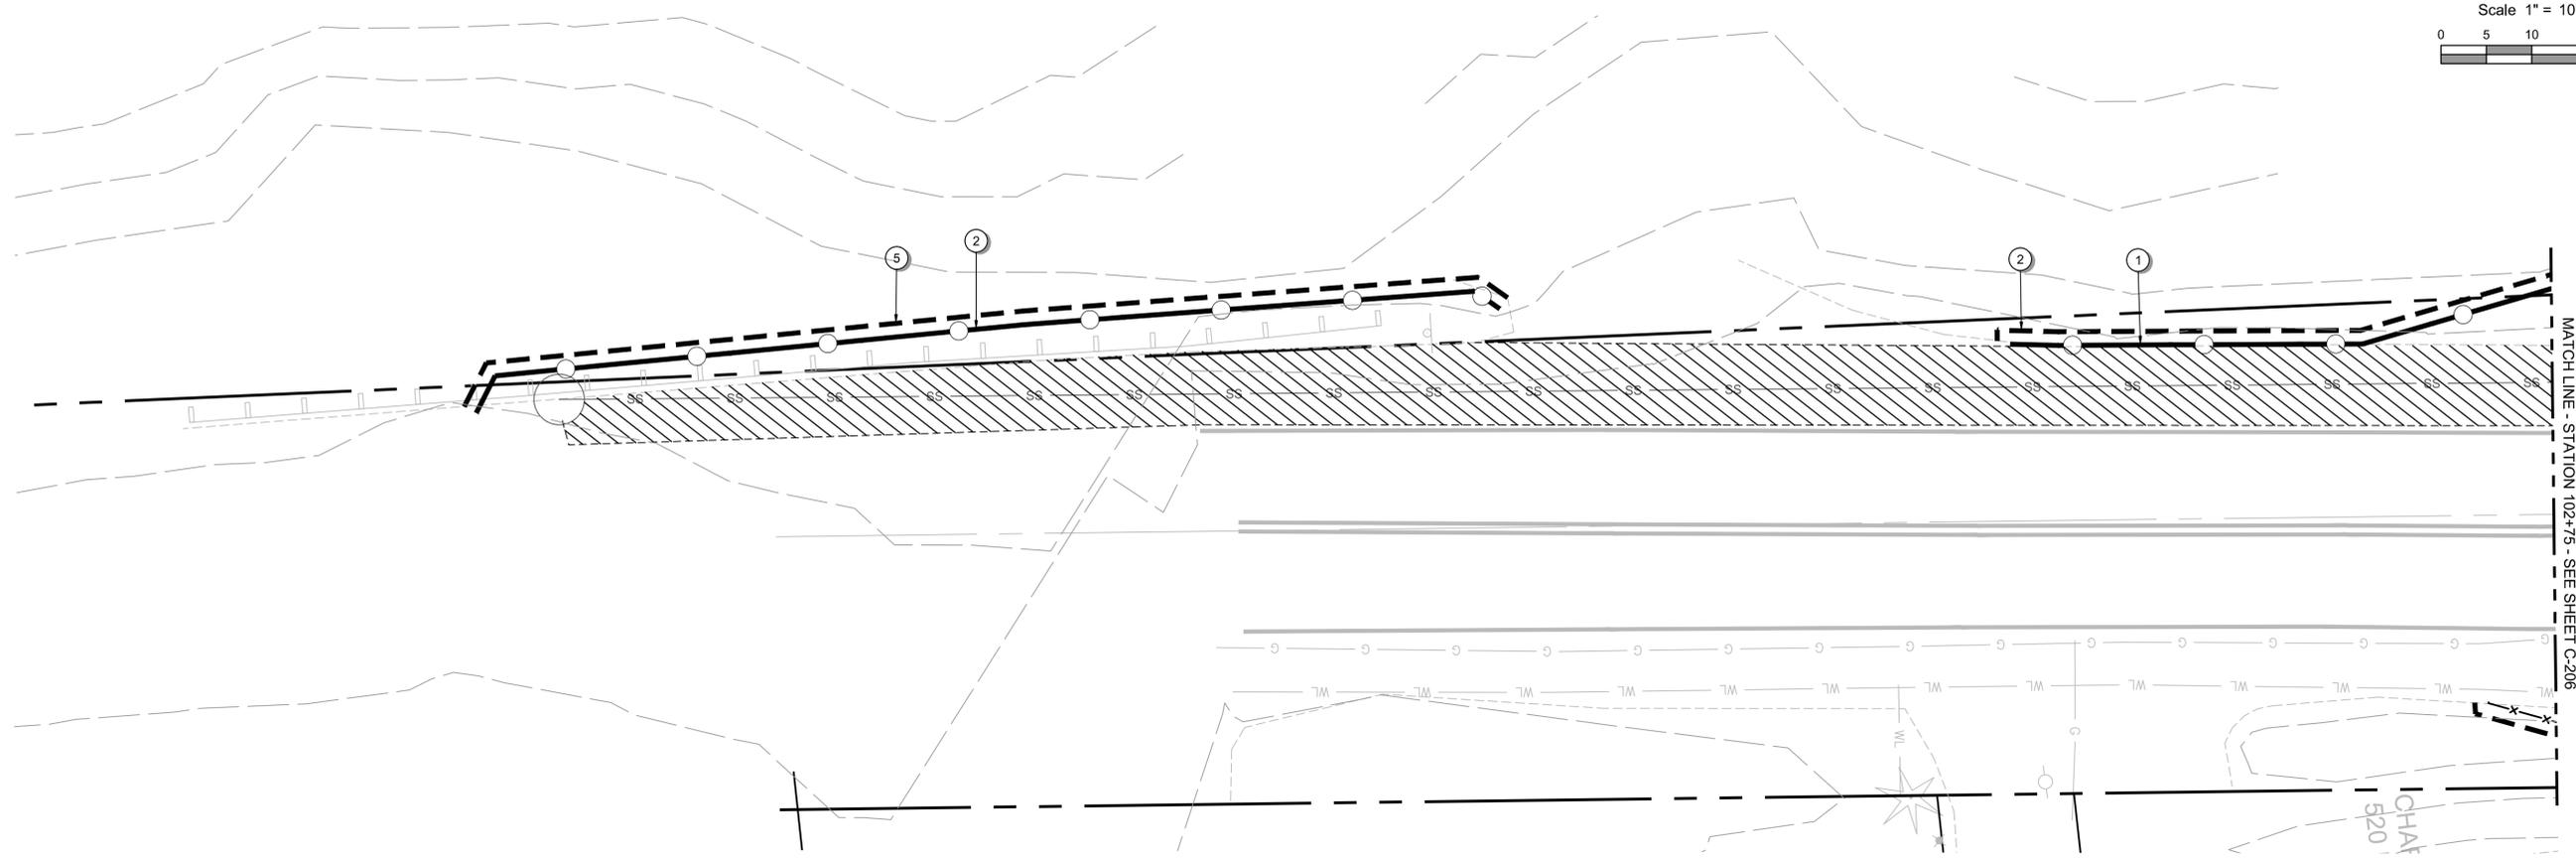

MATCH LINE - STATION 102+76 - SEE SHEET C-206

File name: L:\Projects\4500045015\45015-004\Civil\CAD\Working\Sheets\C-301_TESC.dwg
 Layout Tab: C-306 EROSION AND SEDIMENT CONTROL PLAN
 User: Kaylan Smyth
 CAD Plot Date/Time: 5/24/2020 10:09:57 AM

GENERAL NOTES:

1. PRESERVE AND PROTECT ALL IMPROVEMENTS THAT ARE TO REMAIN.
2. CONTRACTOR SHALL COORDINATE WORK PERFORMED BY OTHERS.
3. E LAKE SAMMAMISH TRAIL CULVERTS ARE BEING REPLACED BY KING COUNTY UNDER A SEPARATE PROJECT. FINAL DESIGN TO BE DETERMINED BASED ON COMMUNICATION WITH KING COUNTY.
4. THE CONTRACTOR SHALL COMPLY WITH THE CITY OF SAMMAMISH AND WASHINGTON STATE DEPARTMENT OF ECOLOGY (ECOLOGY) EROSION AND SEDIMENT CONTROL REQUIREMENTS AND ALL OTHER PERMIT REQUIREMENTS. ALL WORK SHALL BE DONE IN ACCORDANCE WITH FEDERAL, STATE, AND LOCAL CODES AND REGULATIONS.
5. EROSION CONTROL MEASURES AND BEST MANAGEMENT PRACTICES SHALL BE INSTALLED BEFORE DEMOLITION OR CONSTRUCTION ACTIVITIES BEGIN.

EROSION CONTROL NOTES:

- ① HIGH VISIBLE SILT FENCE. SEE DETAIL ON SHEET C-307.
- ② HIGH VISIBLE FENCE. SEE DETAIL ON SHEET C-307.
- ⑤ CLEARING LIMIT

EROSION AND SEDIMENT CONTROL PLAN FOR:
GEORGE DAVIS CREEK FISH PASSAGE PROJECT
 SAMMAMISH, WASHINGTON



DESIGNED: DKE
 CHECKED: DAS
 MAY 2020
 45015-004

SHEET ID
C-306

60% PLAN SET



No.	Revision	Date	By	App'd

Full Size Sheet Format Is 22x34; If Printed Size Is Not 22x34, Then This Sheet Format Has Been Modified & Indicated Drawing Scale Is Not Accurate.


PBS Engineering and Environmental Inc.
 1180 NW Maple St. Ste 160
 Issaquah, WA 98027
 425.656.8173
 pbsusa.com



File name: L:\Projects\450004501\B45015-0041\Civil\CAD\Working\Sheets\C-301_TESC.dwg
 Layout Tab: C-307 EROSION AND SEDIMENT CONTROL DETAILS User: Kaylah Smyth
 CAD Plot Date/Time: 5/24/2020 10:10:00 AM

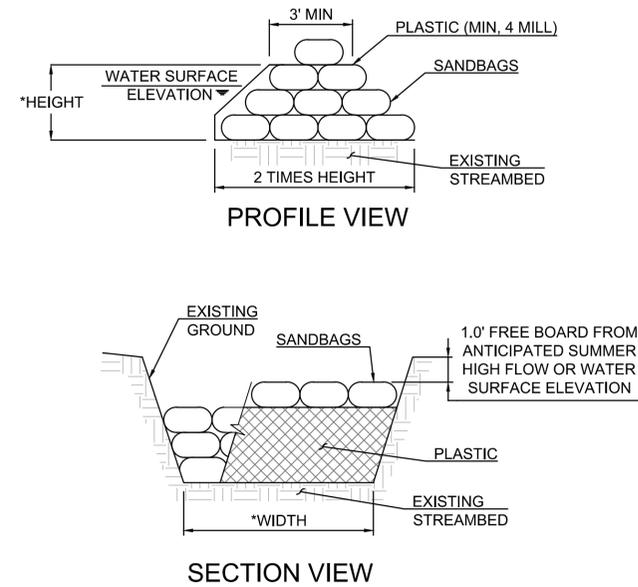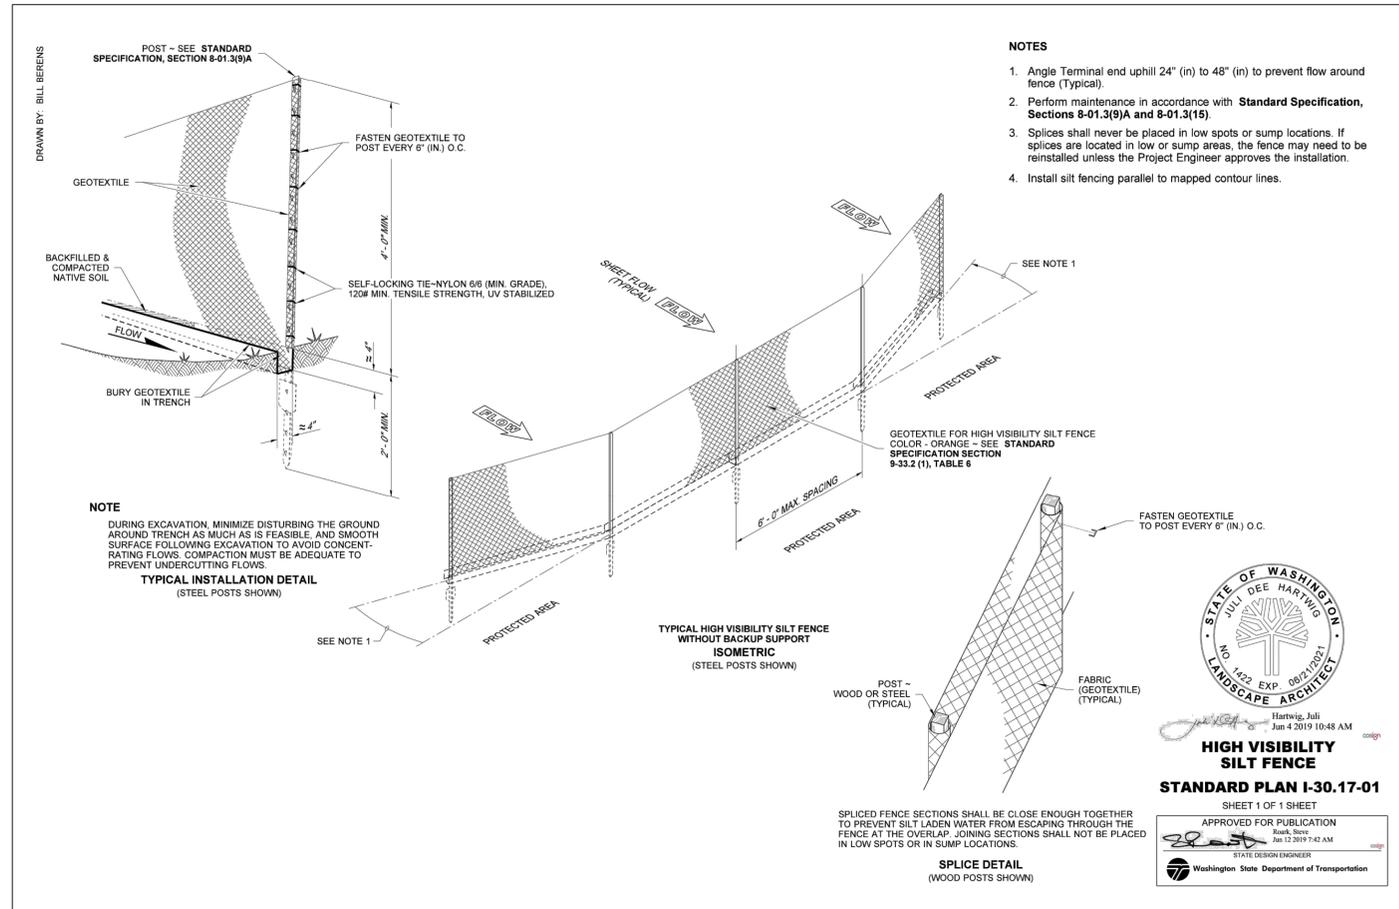

3 COFFERDAM
NOT TO SCALE

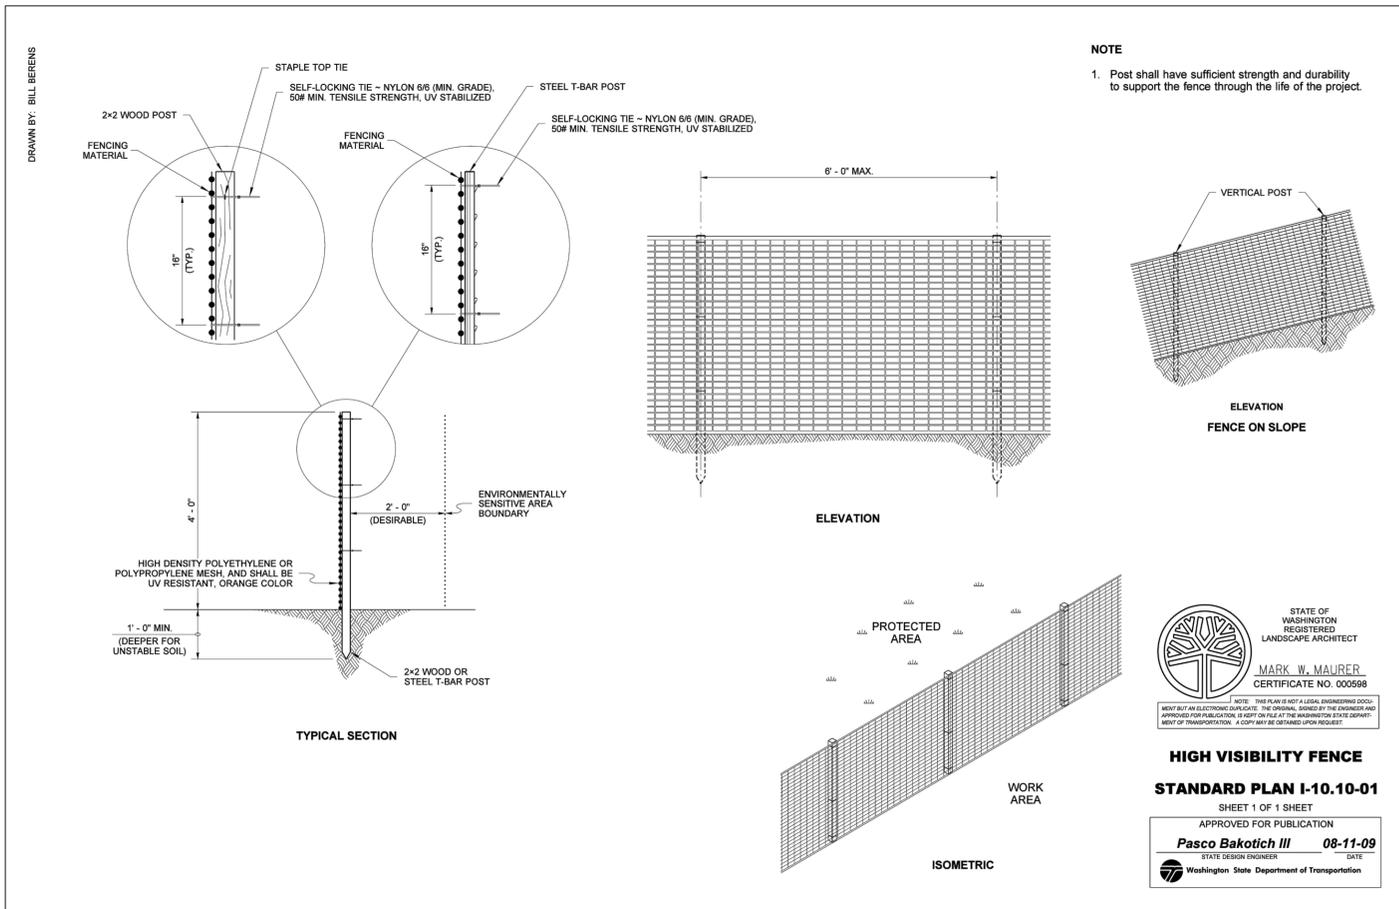

60% PLAN SET

No.	Revision	Date	By	App'd





DESIGNED: DKE
CHECKED: DAS
MAY 2020 45015-004
SHEET ID C-307
SHEET 22 OF 53

PBS Engineering and Environmental Inc.
 1180 NW Maple St. Ste 160
 Issaquah, WA 98027
 425.656.6173
 pbsusa.com



Filepath: L:\Projects\450004501\45015-0041\Civil\CAD\Working\Sheets\C-401 CREEK PLAN AND PROFILE.dwg Layout Tab: C-401 GEORGE DAVIS CREEK PLAN AND PROFILE User: Dave Segal CAD Plot Date/Time: 6/24/2020 2:24:27 PM

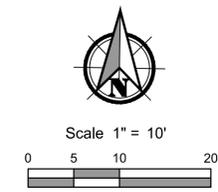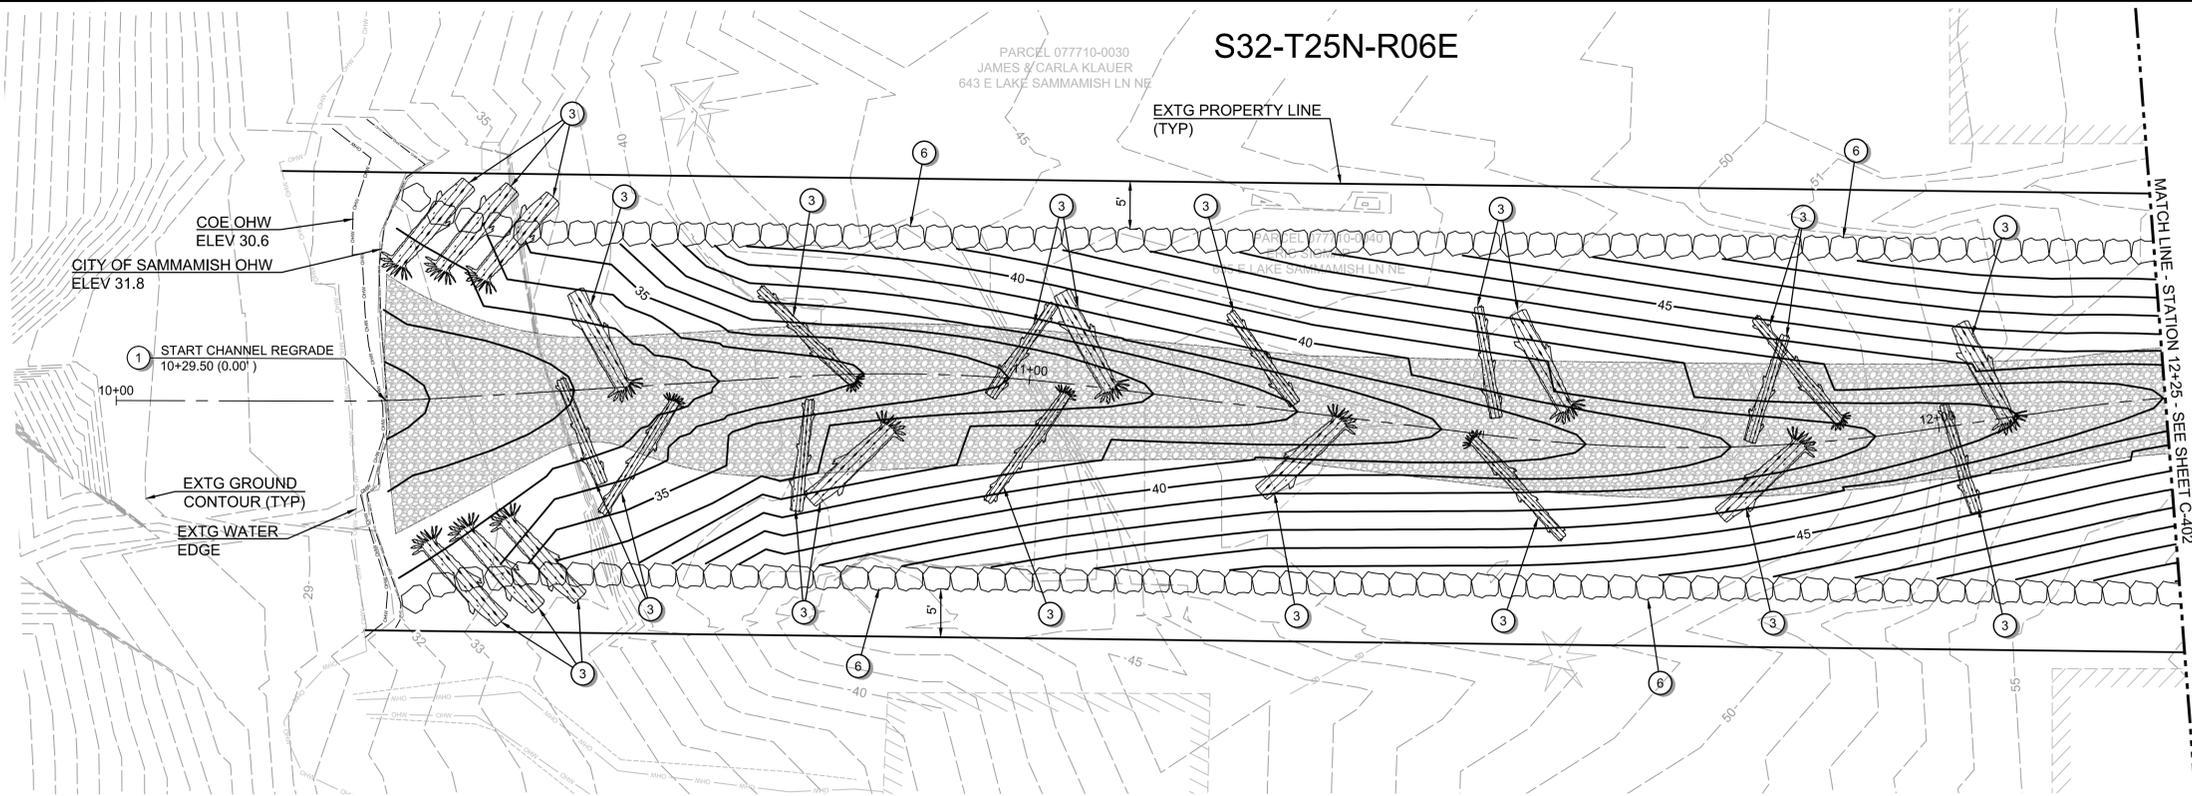


GENERAL NOTES:

1. THALWEG AND WOODY DEBRIS ARE TO BE PLACED AS SHOWN ON PLANS. MINOR CHANGES TO THE LOG FEATURES CAN BE MADE IN THE FIELD BY THE ENGINEER.
2. SEE RESTORATION PLANS FOR FINAL STABILIZATION REQUIREMENTS.

CONSTRUCTION PLAN NOTES:

- ① RECONSTRUCT STREAM CHANNEL PER DETAIL, SEE SHEET C-703
- ③ INSTALL LARGE WOODY DEBRIS FEATURES PER DETAIL, SEE SHEET C-703
- ⑥ INSTALL ROCKERY PER DETAIL, SEE SHEET C-708. HEIGHT VARIES FROM 1.0' TO 4.5'.

HORIZ: 1" = 10'
VERT: 1" = 5'

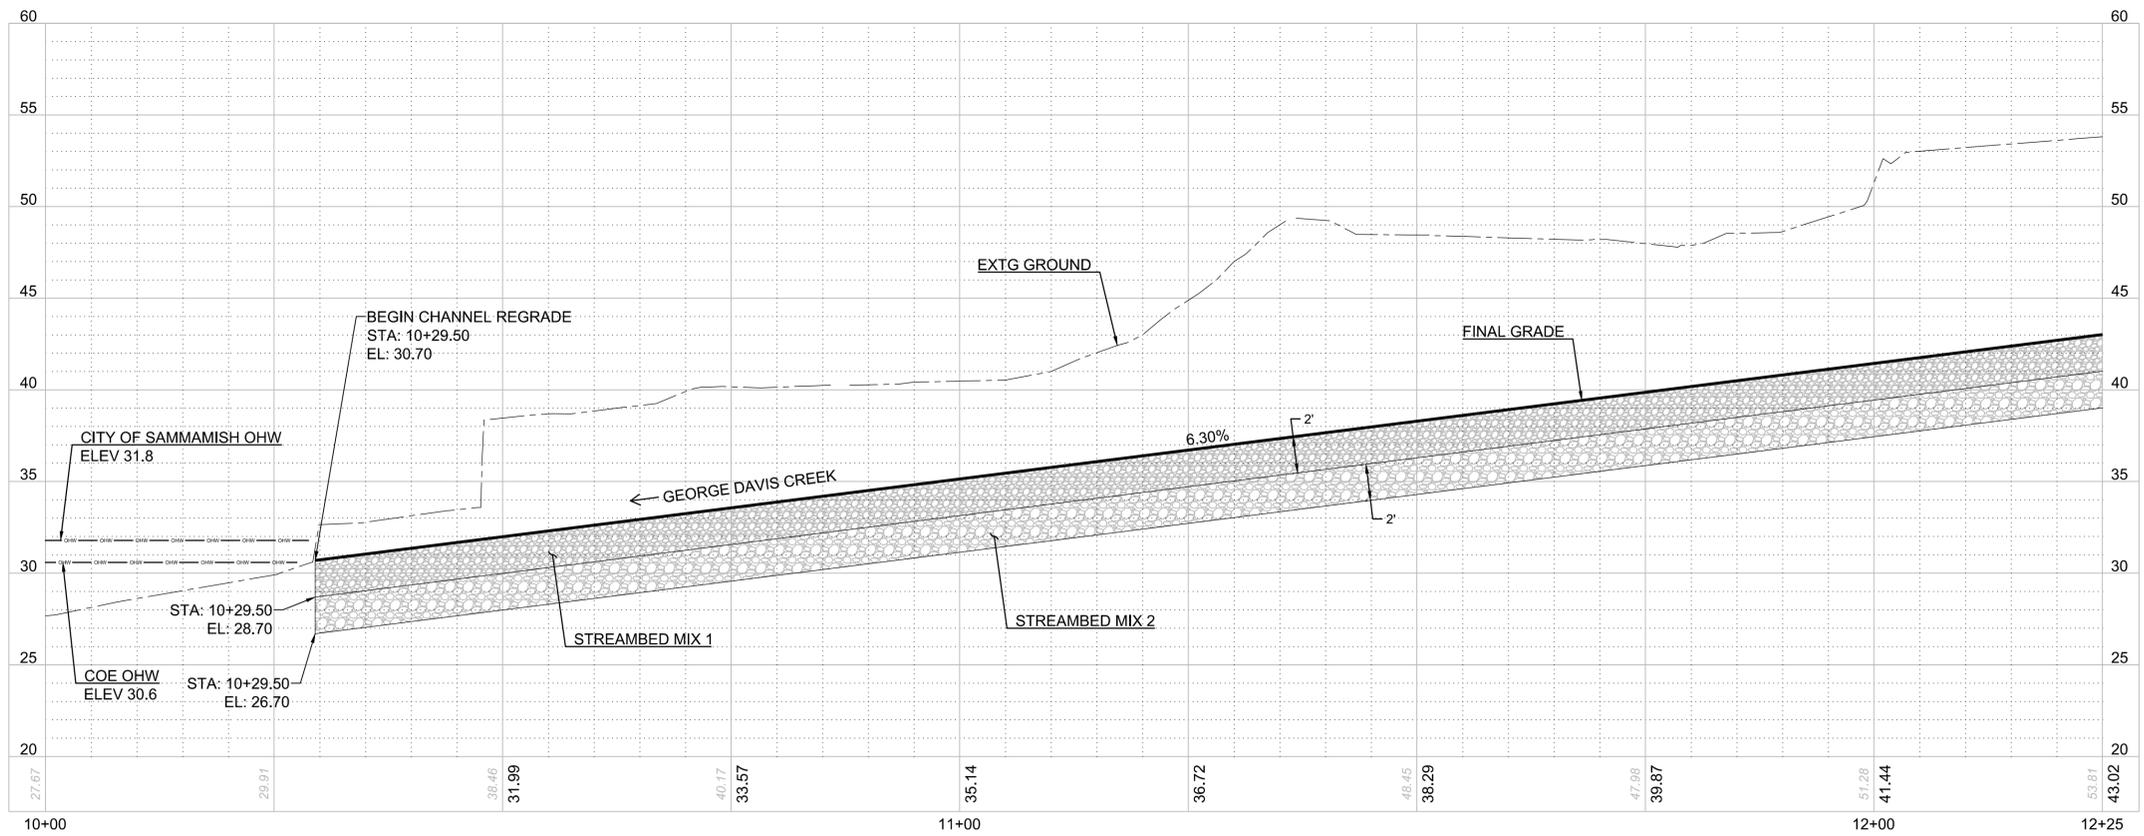

60% PLAN SET

No.	Revision	Date	By	App'd

PBS Engineering and Environmental Inc.
 1180 NW Maple St. Ste 160
 Issaquah, WA 98027
 425.656.6173
 pbsusa.com



GEORGE DAVIS CREEK PLAN AND PROFILE FOR:
GEORGE DAVIS CREEK FISH PASSAGE PROJECT
 SAMMAMISH, WASHINGTON





DESIGNED: DKE
 CHECKED: DAS
 MAY 2020
 45015-004

SHEET ID
C-401

SHEET **23** OF **53**

Full Size Sheet Format Is 22x34; If Printed Size Is Not 22x34, Then This Sheet Format Has Been Modified & Indicated Drawing Scale Is Not Accurate.

S32-T25N-R06E

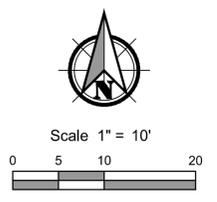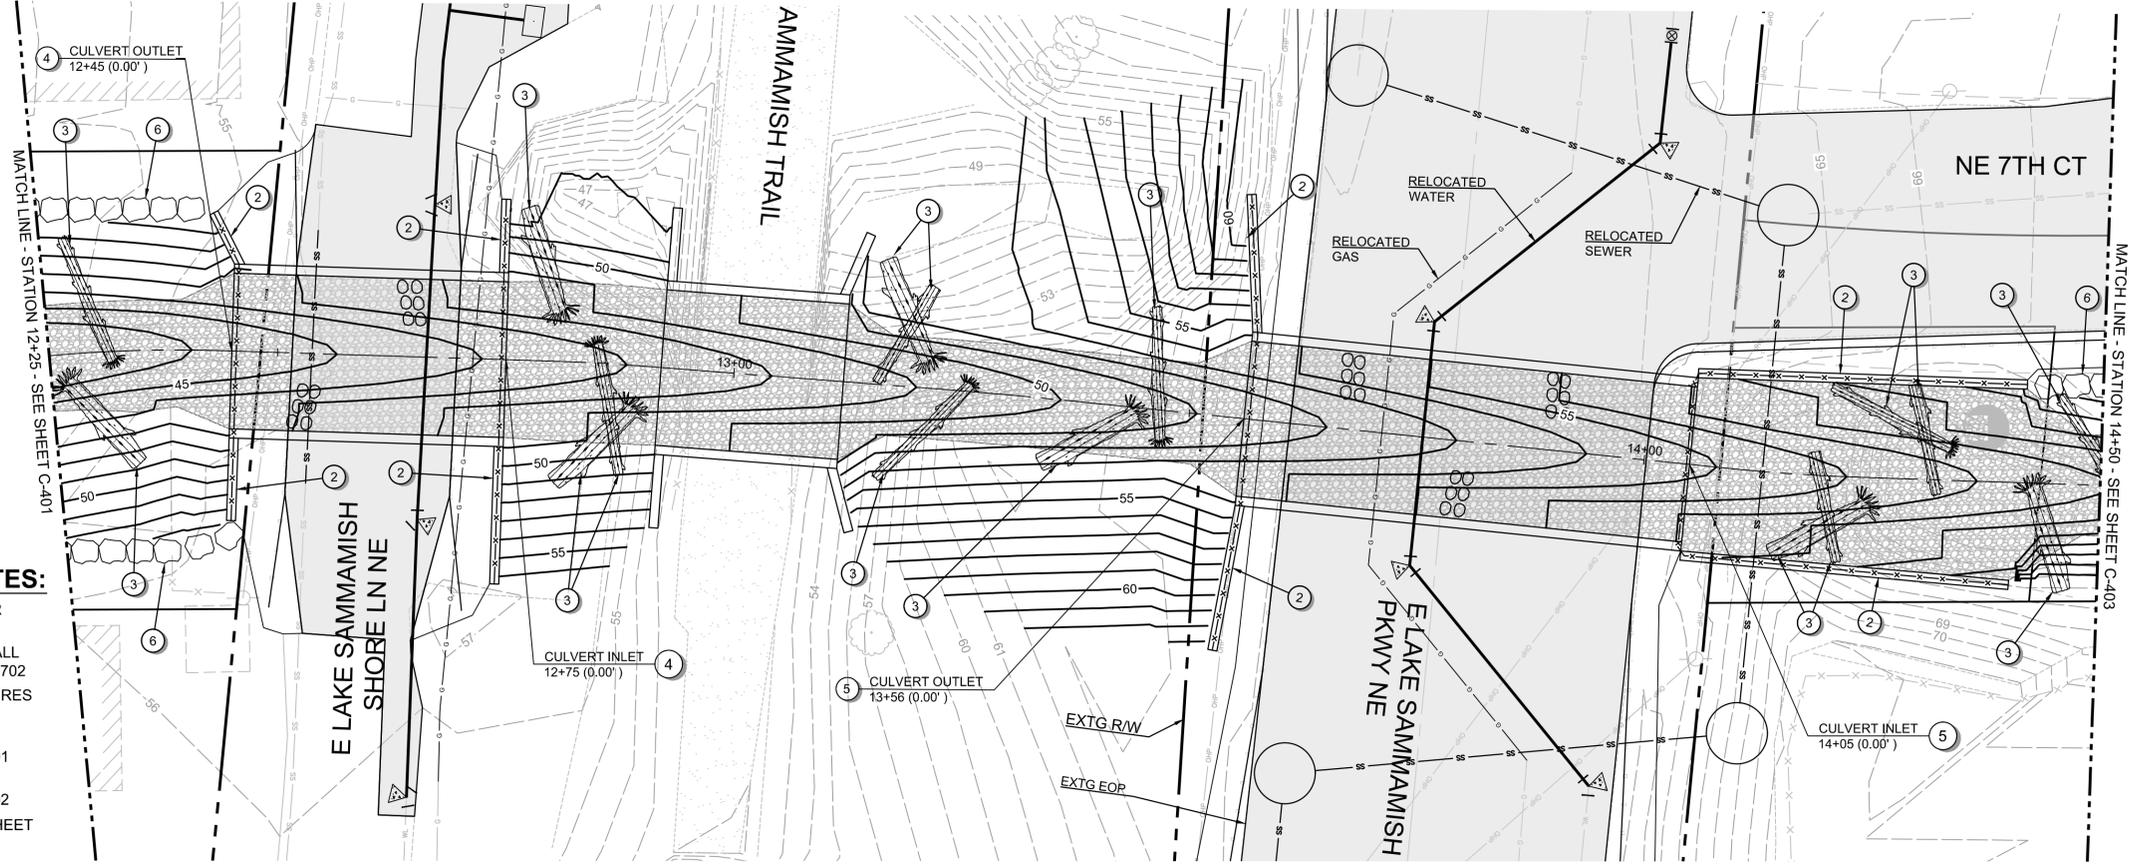


CONSTRUCTION PLAN NOTES:

- 1 RECONSTRUCT STREAM CHANNEL PER DETAIL, SEE SHEET C-703
- 2 INSTALL PRECAST CONCRETE WINGWALL PER DETAIL, SEE SHEETS C-701 AND C-702
- 3 INSTALL LARGE WOODY DEBRIS FEATURES PER DETAIL, SEE SHEET C-703
- 4 INSTALL 30 LF 17-FT x 10-FT SPLIT BOX CULVERT PER DETAIL, SEE SHEET C-701
- 5 INSTALL 49 LF 17-FT x 10-FT SPLIT BOX CULVERT PER DETAIL, SEE SHEET C-702
- 6 INSTALL ROCKERY PER DETAIL, SEE SHEET C-708

GENERAL NOTES:

- 1. THALWEG AND WOODY DEBRIS ARE TO BE PLACED AS SHOWN ON PLANS. MINOR CHANGES TO THE LOG FEATURES CAN BE MADE IN THE FIELD BY THE ENGINEER.
- 2. FILL AREA BETWEEN THE BACK/SIDE OF WINGWALLS AND EXCAVATION WITH SELECT BORROW.
- 3. FILL AREA BETWEEN THE FRONT OF WINGWALLS AND EXCAVATION WITH STREAMBED MIX.
- 4. SEE RESTORATION PLANS FOR FINAL STABILIZATION REQUIREMENTS.

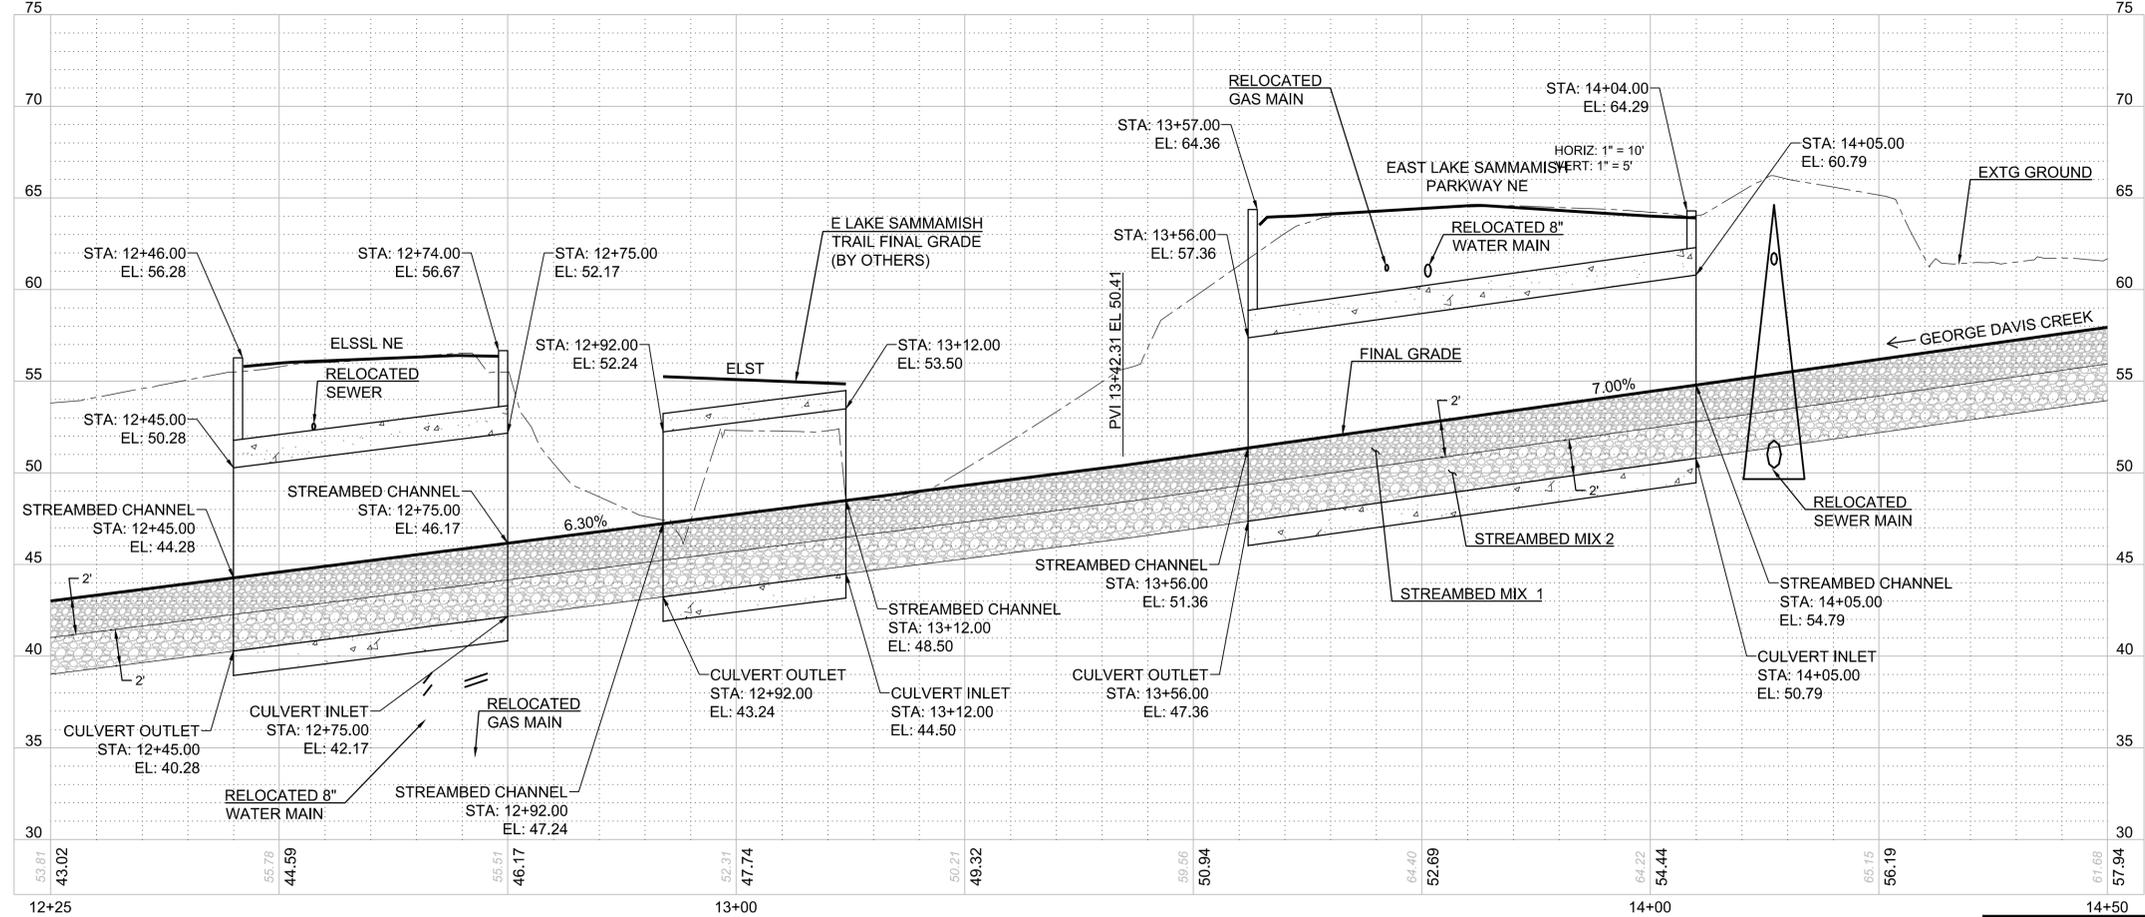

60% PLAN SET

PBS Engineering and Environmental Inc.
1180 NW Maple St. Ste 160
Issaquah, WA 98027
425.856.8173
pbsusa.com



GEORGE DAVIS CREEK PLAN AND PROFILE FOR:
GEORGE DAVIS CREEK FISH PASSAGE PROJECT
SAMMAMISH, WASHINGTON



DESIGNED: DKE
CHECKED: DAS
MAY 2020
45015-004



SHEET ID
C-402
SHEET 24 OF 53

No.	Revision	Date	By	App'd

Filepath: L:\Projects\4500045015\45015-004\Civil\CAD\Working\Sheets\C-401_CREEK_PLAN_AND_PROFILE.dwg
 Layout Tab: C-402 GEORGE DAVIS CREEK PLAN AND PROFILE
 User: Dave Segal
 CAD Plot Date/Time: 5/24/2020 2:24:50 PM

Full Size Sheet Format Is 22x34; If Printed Size Is Not 22x34, Then This Sheet Format Has Been Modified & Indicated Drawing Scale Is Not Accurate.

S32-T25N-R06E

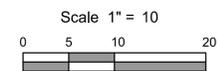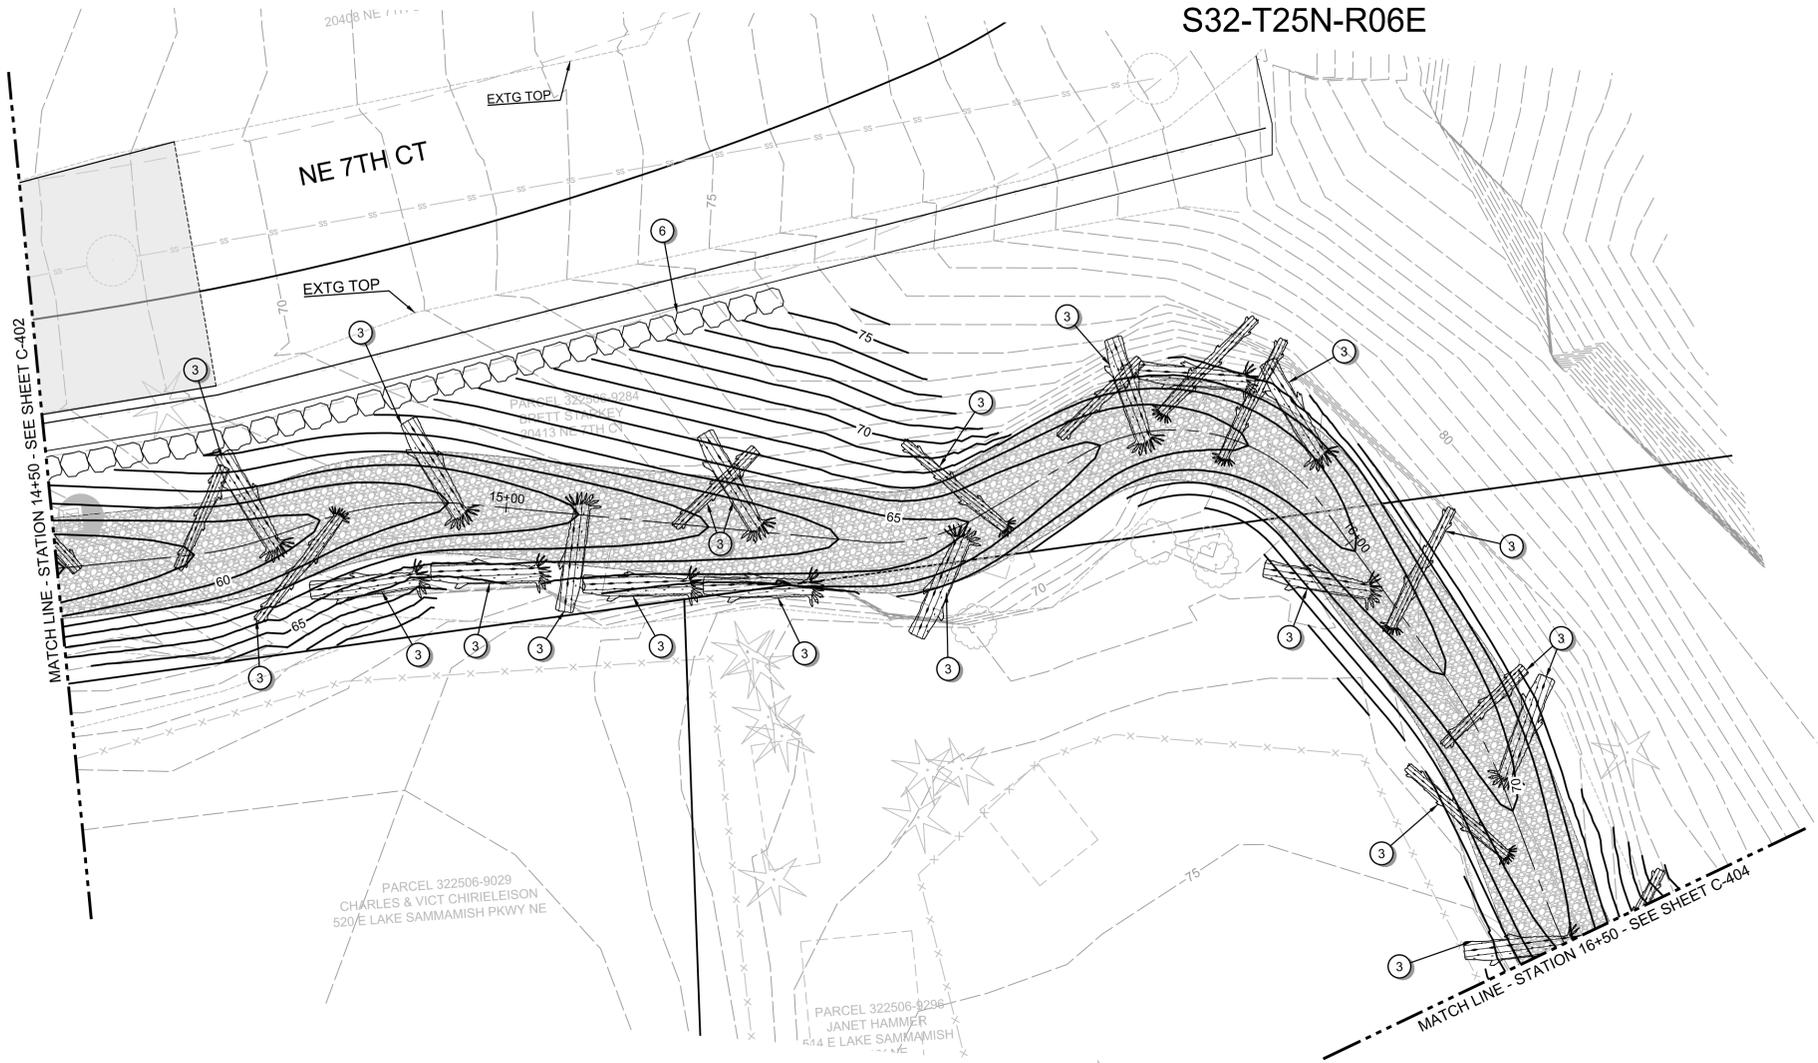


CONSTRUCTION PLAN NOTES:

- ① RECONSTRUCT STREAM CHANNEL PER DETAIL, SEE SHEET C-703
- ② INSTALL LARGE WOODY DEBRIS FEATURES PER DETAIL, SEE SHEET C-703
- ③ INSTALL ROCKERY PER DETAIL, SEE SHEET C-708. HEIGHT VARIES FROM 1.0' TO 4.5'.

GENERAL NOTES:

- 1. THALWEG AND WOODY DEBRIS ARE TO BE PLACED AS SHOWN ON PLANS. MINOR CHANGES TO THE LOG FEATURES CAN BE MADE IN THE FIELD BY THE ENGINEER.
- 2. SEE RESTORATION PLANS FOR FINAL STABILIZATION REQUIREMENTS.

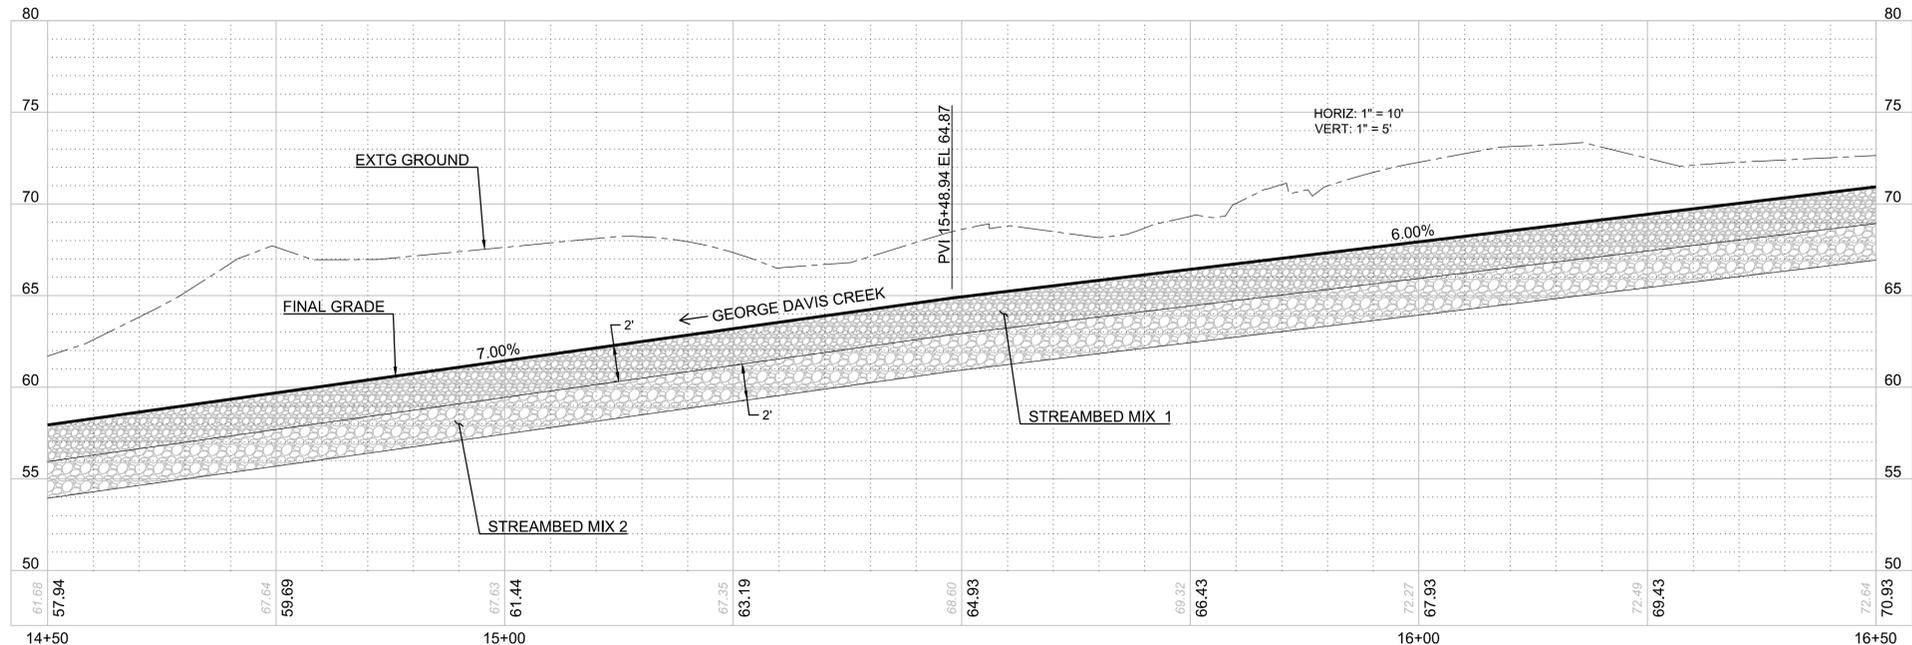

Filepath: L:\Projects\4500045015\45015-004\Civil\CAD\WorkingSheets\C-403 GEORGE DAVIS CREEK PLAN AND PROFILE.dwg User: Dave Segal CAD Plot Date/Time: 5/24/2020 2:25:06 PM

GEORGE DAVIS CREEK PLAN AND PROFILE FOR:
GEORGE DAVIS CREEK FISH PASSAGE PROJECT
 SAMMAMISH, WASHINGTON



Know what's below.
Call before you dig.

DESIGNED: DKE
 CHECKED: DAS
 MAY 2020
 45015-004

SHEET ID
C-403

SHEET 25 OF 53

60% PLAN SET


No.	Revision	Date	By	App'd

Full Size Sheet Format Is 22x34; If Printed Size Is Not 22x34, Then This Sheet Format Has Been Modified & Indicated Drawing Scale Is Not Accurate.

PBS Engineering and Environmental Inc.
 1180 NW Maple St. Ste 160
 Issaquah, WA 98027
 425.656.6173
 pbsusa.com



File name: L:\Projects\45004501\B45015-0041\Civil\CAD\Working\Sheets\C-401 CREEK PLAN AND PROFILE.dwg Layout Tab: C-404 GEORGE DAVIS CREEK PLAN AND PROFILE User: Dave Segal CAD Plot Date/Time: 6/24/2020 2:25:20 PM

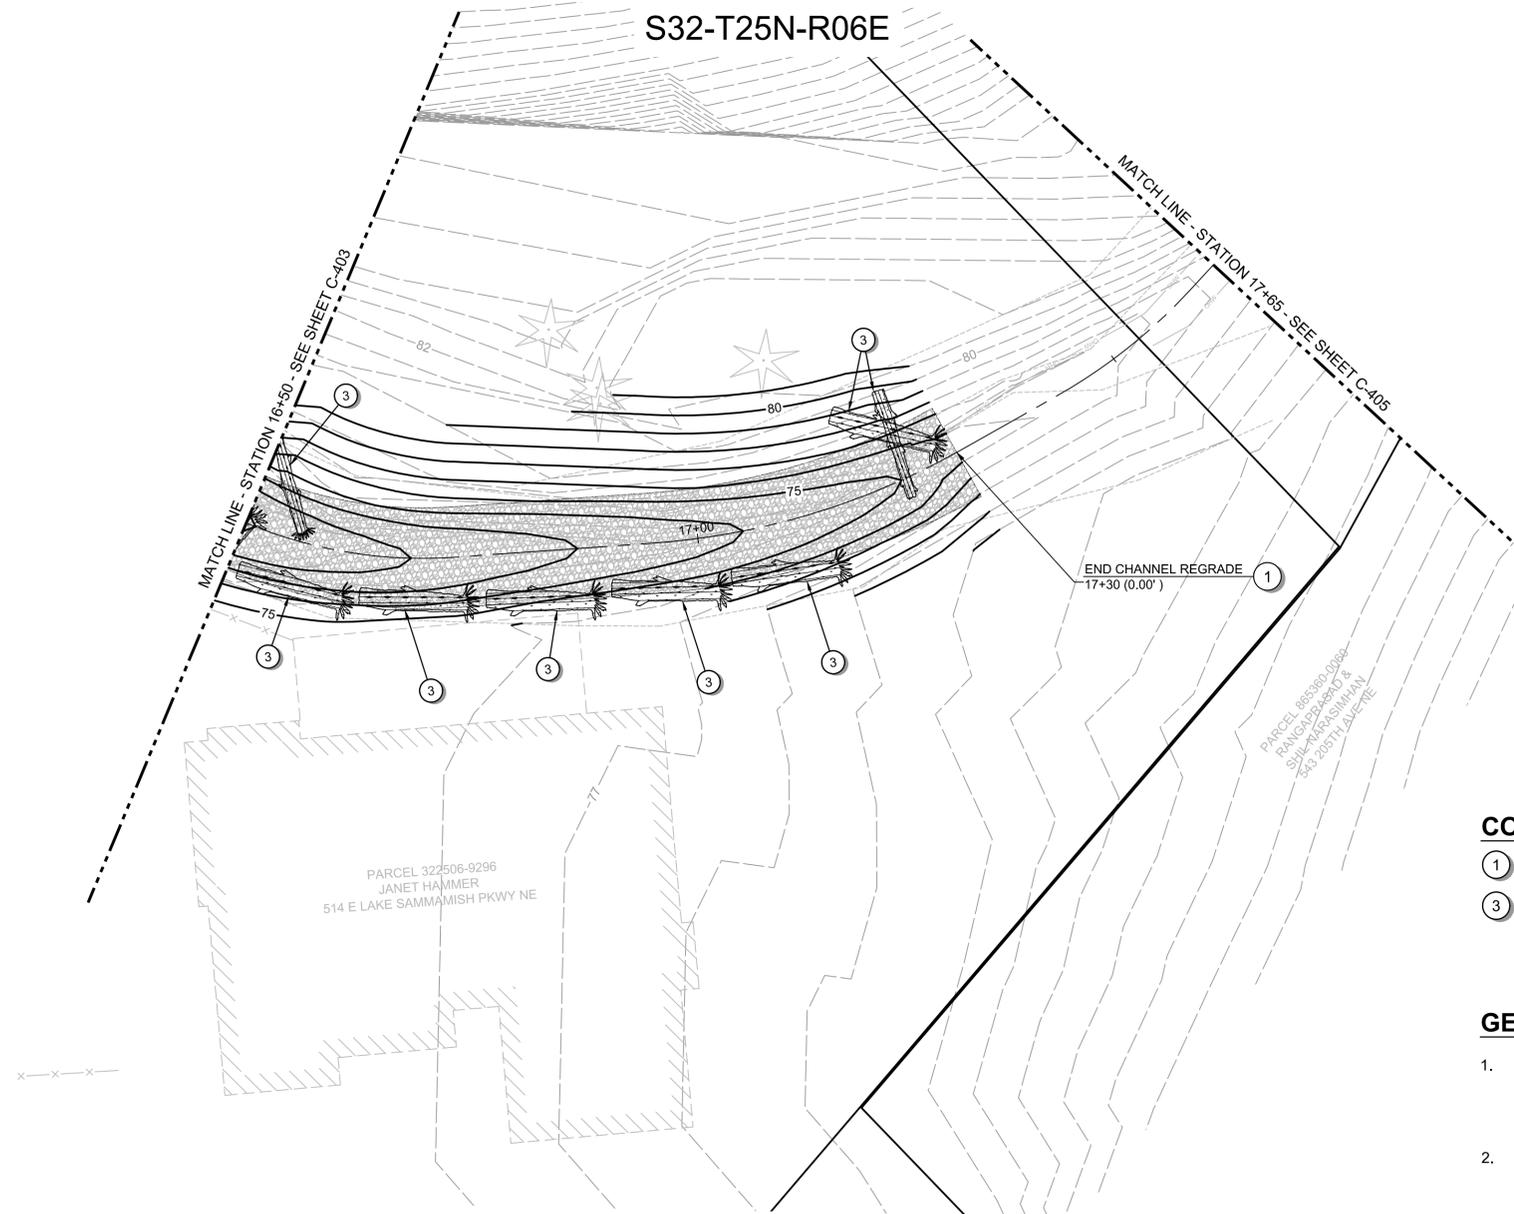


CONSTRUCTION PLAN NOTES:

- ① RECONSTRUCT STREAM CHANNEL PER DETAIL, SEE SHEET C-703
- ③ INSTALL LARGE WOODY DEBRIS FEATURES PER DETAIL, SEE SHEET C-703

GENERAL NOTES:

- 1. THALWEG AND WOODY DEBRIS ARE TO BE PLACED AS SHOWN ON PLANS. MINOR CHANGES TO THE LOG FEATURES CAN BE MADE IN THE FIELD BY THE ENGINEER.
- 2. SEE RESTORATION PLANS FOR FINAL STABILIZATION REQUIREMENTS.

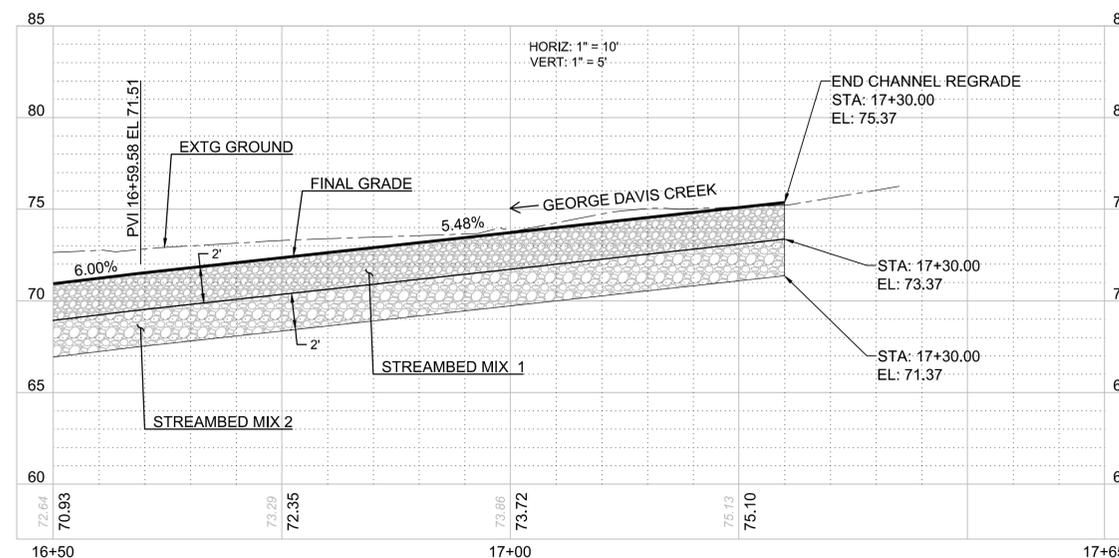

60% PLAN SET

No.	Revision	Date	By	App'd

PBS Engineering and
 Environmental Inc.
 1180 NW Maple St. Ste 160
 Issaquah, WA 98027
 425.656.6173
 pbsusa.com



**GEORGE DAVIS CREEK PLAN AND PROFILE FOR:
 GEORGE DAVIS CREEK FISH PASSAGE PROJECT
 SAMMAMISH, WASHINGTON**



DESIGNED:
 DKE
 CHECKED:
 DAS
 MAY 2020
 45015-004

SHEET ID
C-404



Scale 1" = 10'
0 5 10 20

PBS Engineering and Environmental Inc. Site 160
1180 NW Maple St.
Issaquah, WA 98027
425.856.8173
pbsusa.com



GEORGE DAVIS CREEK PLAN AND PROFILE FOR:
GEORGE DAVIS CREEK FISH PASSAGE PROJECT
SAMMAMISH, WASHINGTON




Know what's below.
Call before you dig.

DESIGNED:
DKE
CHECKED:
DAS
MAY 2020
45015-004

SHEET ID
C-405

SHEET 27 OF 53

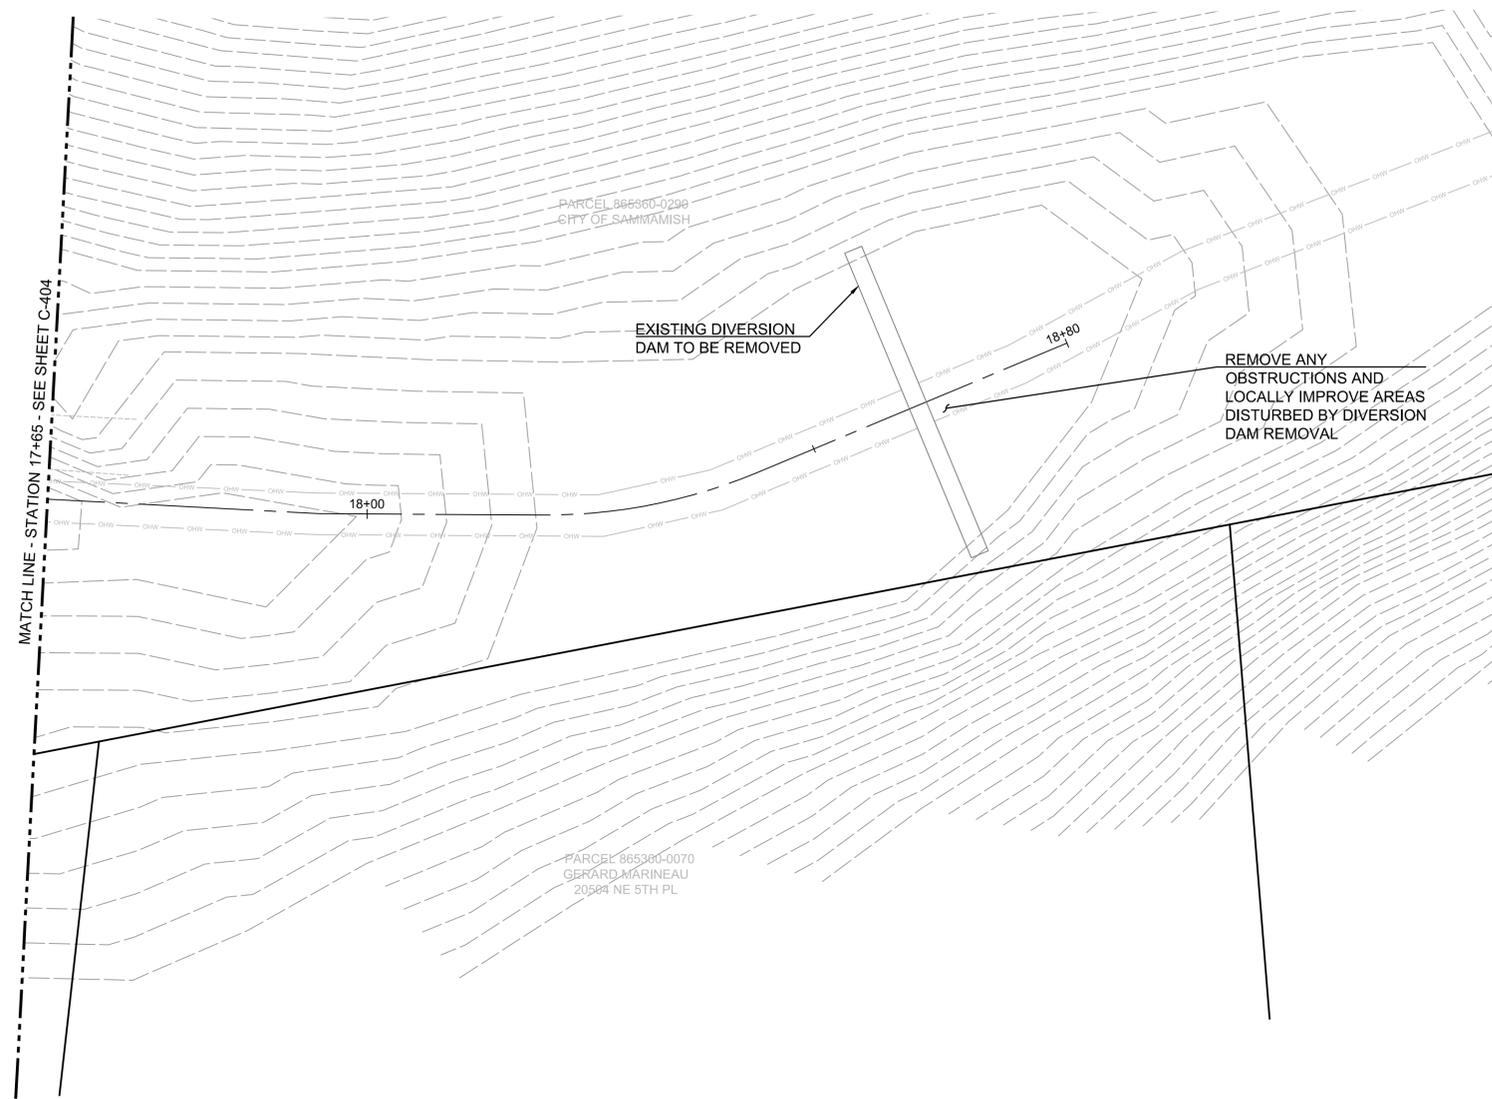

GENERAL NOTES:



1. THALWEG AND WOODY DEBRIS ARE TO BE PLACED AS SHOWN ON PLANS. MINOR CHANGES TO THE LOG FEATURES CAN BE MADE IN THE FIELD BY THE ENGINEER.
2. SEE RESTORATION PLANS FOR FINAL STABILIZATION REQUIREMENTS.

60% PLAN SET

No.	Revision	Date	By	App'd

File name: L:\Projects\450045015\45015-004\Civil\CAD\Working\Sheets\C-401 CREEK PLAN AND PROFILE.dwg Layout Tab: C-405 GEORGE DAVIS CREEK PLAN AND PROFILE User: Dave Segal CAD Plot Date/Time: 5/24/2020 2:25:31 PM

S32-T25N-R06E

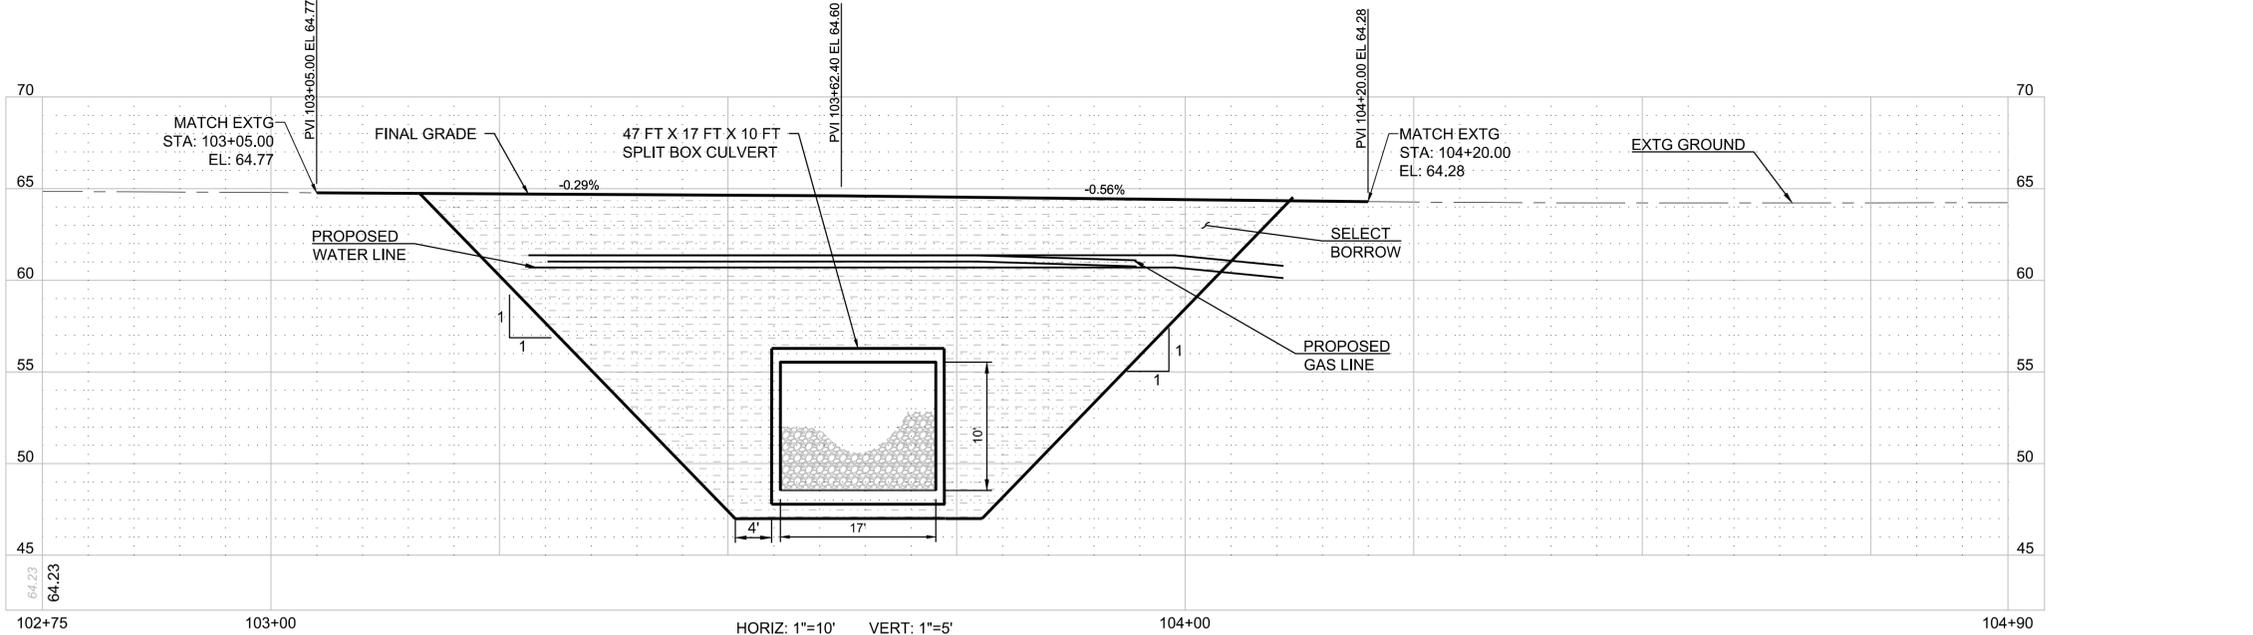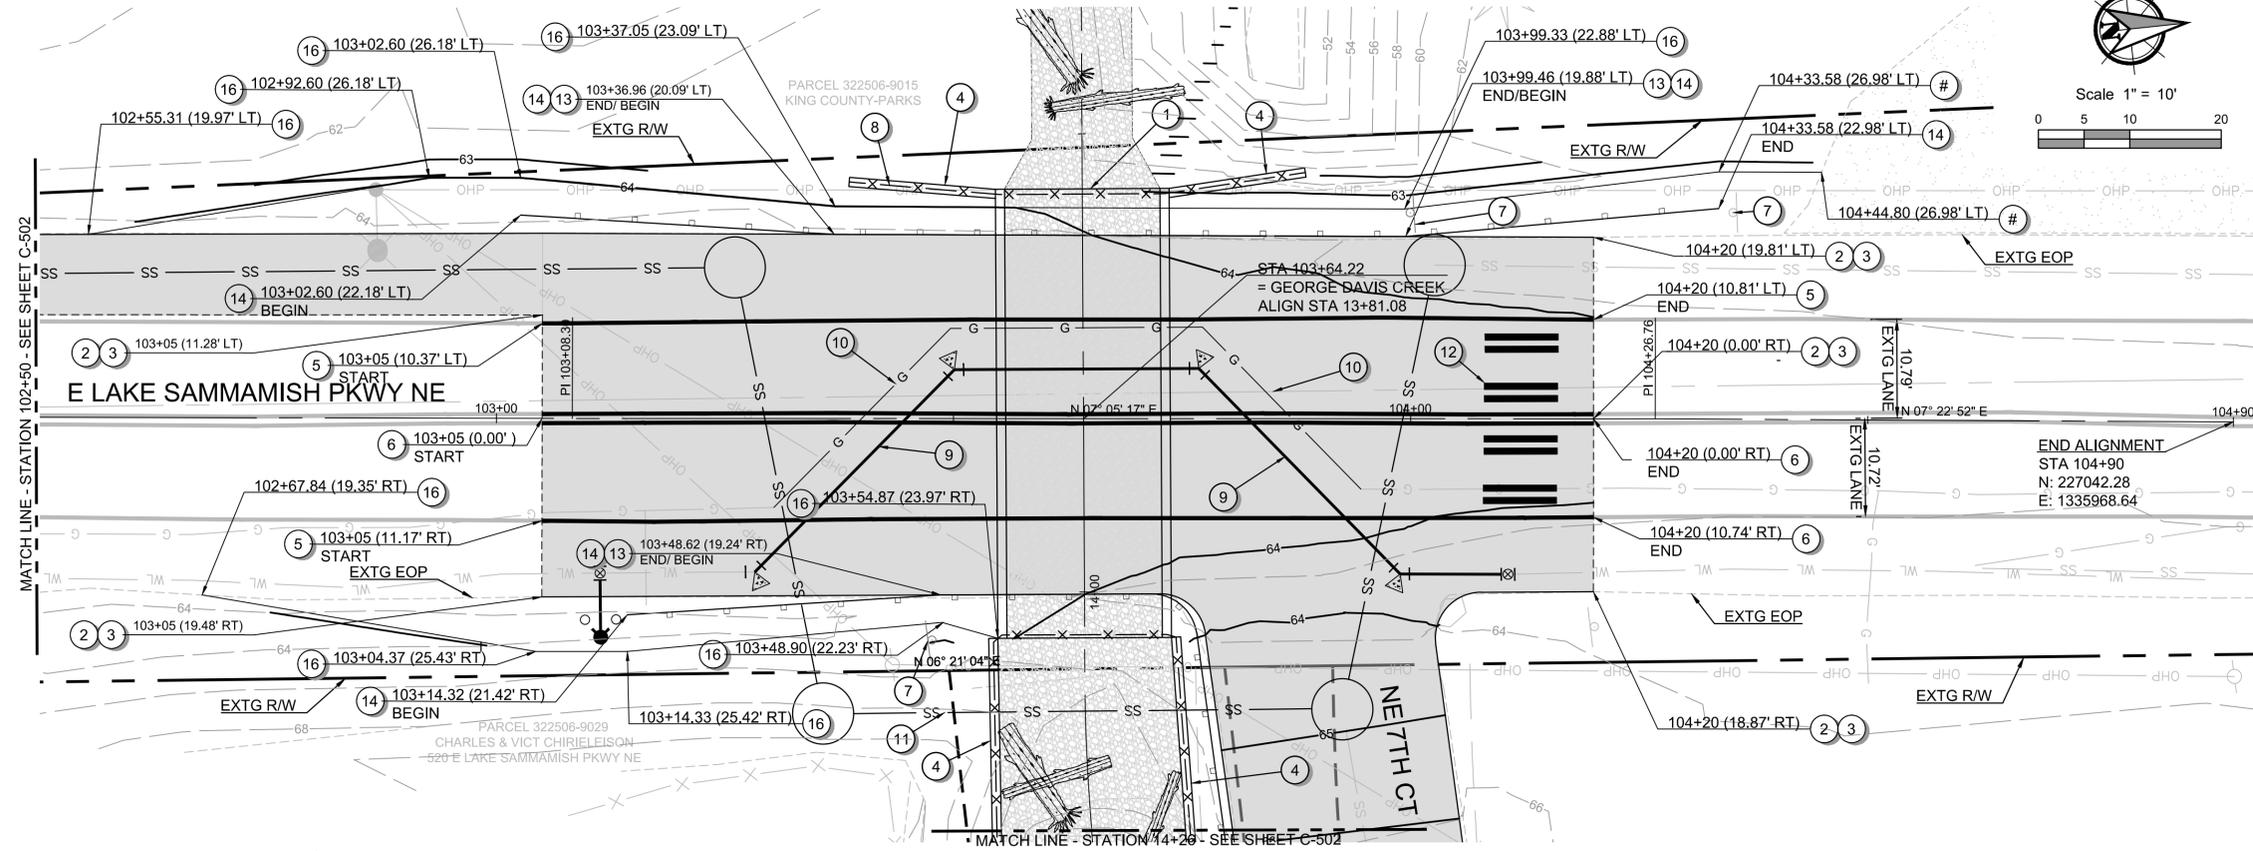

GENERAL NOTES:

1. SPEED LIMIT FOR E LAKE SAMMAMISH PKWY NE IS 35 MPH.
2. ROADWAY PROFILE OF ROAD IS MAINTAINED FOR CONTINUITY WITH EXISTING ROADWAY.

CONSTRUCTION PLAN NOTES:

- ① 47 FT X 17 FT X 10 FT SPLIT BOX CULVERT PER DETAIL, SHEET C-501
- ② HMA PAVEMENT
- ③ SAWCUT
- ④ CONCRETE WINGWALL
- ⑤ PAINT LINE (WHITE)
- ⑥ PAINT LINE (DOUBLE CENTER YELLOW)

- ⑦ REPLACE EXISTING SIGN
- ⑧ PROPOSED FENCE
- ⑨ RELOCATION OF WATERLINE (SEE SHEET C-603, FOR DETAILS)
- ⑩ RELOCATION OF GAS (SEE SHEET C-603, FOR DETAILS)
- ⑪ RELOCATION OF SANITARY SEWER (SEE SHEET C-603, FOR DETAILS)
- ⑫ CROSSWALK
- ⑬ BEAM GUARDRAIL (TYPE 31) ANCHOR TYPE 10, PER WSDOT STD PLAN C-23.60-04

- ⑭ BEAM GUARDRAIL TYPE 31 NON-FLARED TERMINAL (POSTED SPEED 45MPH AND BELOW), PER WSDOT STD PLAN C-22.45-04
- ⑮ ROCKERY WALL, SEE SHEET C-701 FOR DETAILS
- ⑯ GRAVEL SHOULDER

60% PLAN SET

No.	Revision	Date	By	App'd

PBS Engineering and Environmental Inc.
 1180 NW Maple St. Ste 160
 Issaquah, WA 98027
 425.656.8173
 pbsusa.com

E LAKE SAMMAMISH PKWY NE PLAN AND PROFILE FOR:
GEORGE DAVIS CREEK FISH PASSAGE PROJECT
 SAMMAMISH, WASHINGTON








DESIGNED: DKE
 CHECKED: DAS
 MAY 2020
 45015-004

SHEET ID
C-501
 SHEET 28 OF 53

File name: L:\Projects\4500045015\45015-004\CAD\Working\Sheets\C-501 E LSP PLAN AND PROFILE.dwg User: Kaylan Smyth CAD Plot Date/Time: 5/24/2020 10:11:27 AM

Full Size Sheet Format Is 22x34; If Printed Size Is Not 22x34, Then This Sheet Format Has Been Modified & Indicated Drawing Scale Is Not Accurate.

File Name: L:\Projects\450004501\B45015-0041\Civil\CAD\Working\Sheets\C-501 E LSP PLAN AND PROFILE.dwg User: Kaylan Smyth CAD Plot Date/Time: 5/24/2020 10:11:38 AM

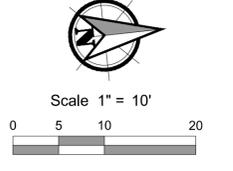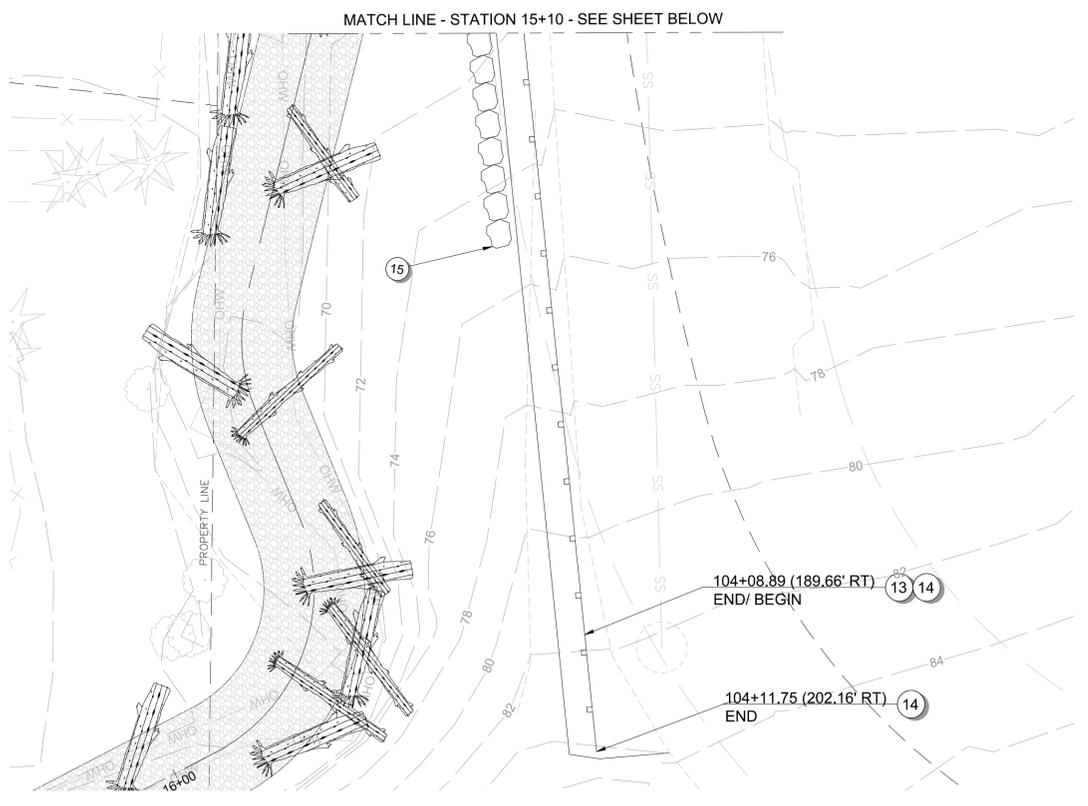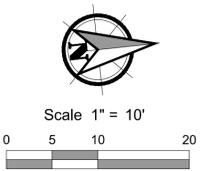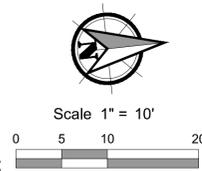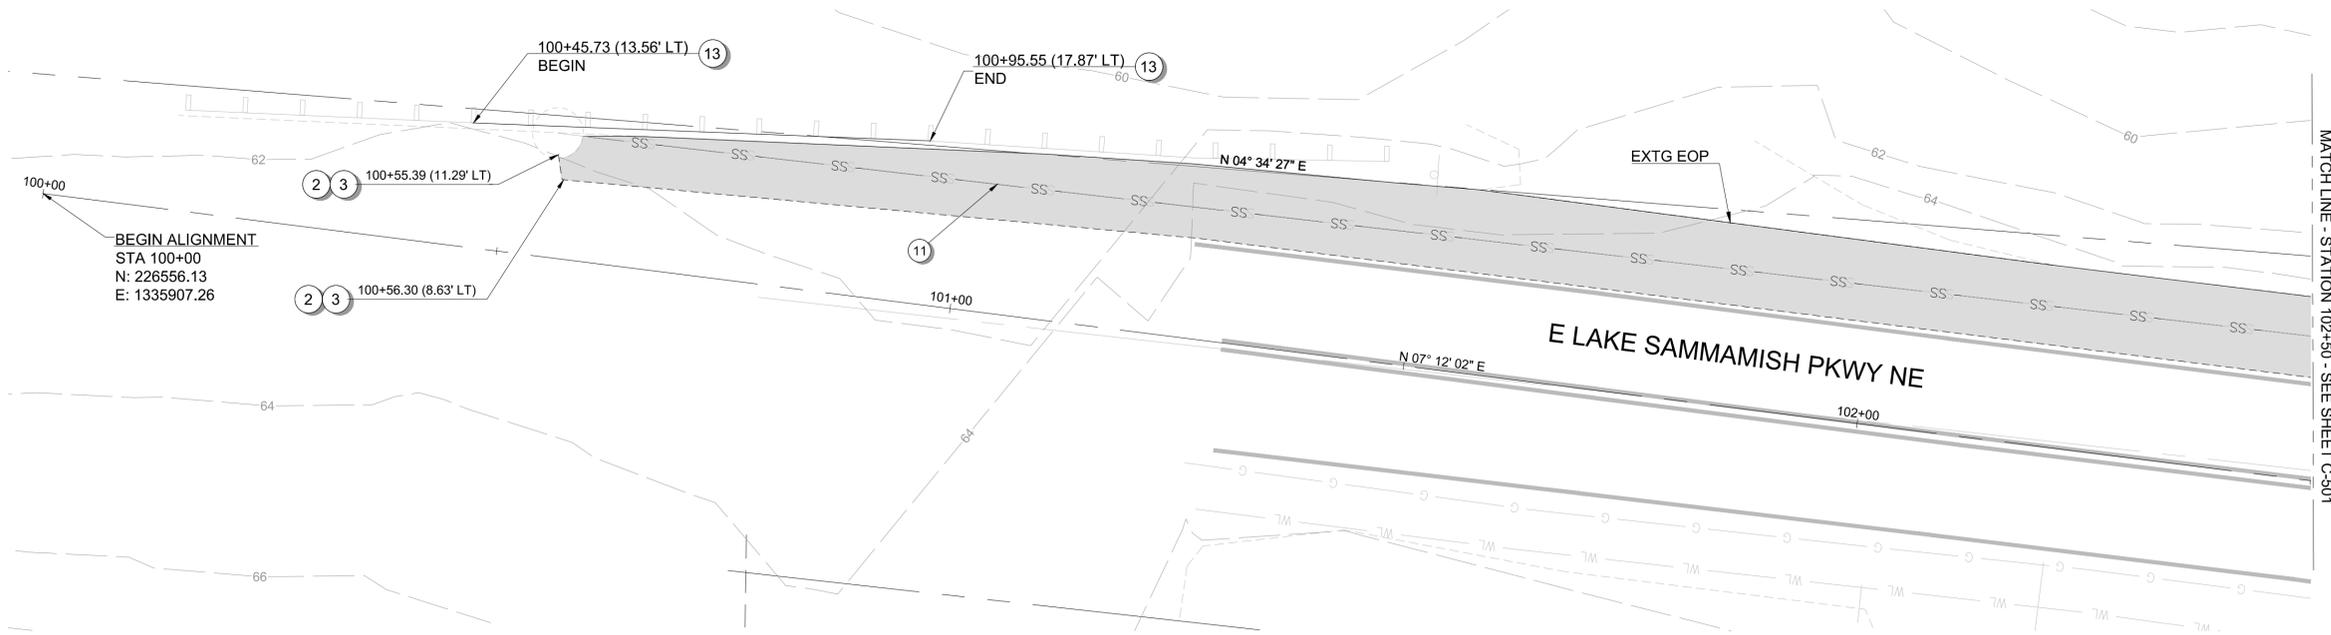

CONSTRUCTION PLAN NOTES:

- ① 47 FT X 17 FT X 7 FT SPLIT BOX CULVERT PER DETAIL, SHEET C-501
- ② HMA PAVEMENT (MATCH EXISTING DEPTH)
- ③ SAWCUT
- ④ CONCRETE WINGWALL
- ⑤ PAINT LINE (WHITE)
- ⑥ PAINT LINE (DOUBLE CENTER YELLOW)

- ⑦ REPLACE EXISTING SIGN
- ⑧ PROPOSED FENCE
- ⑨ RELOCATION OF WATERLINE (SEE SHEET C-603, FOR DETAILS)
- ⑩ RELOCATION OF GAS (SEE SHEET C-603, FOR DETAILS)
- ⑪ RELOCATION OF SANITARY SEWER (SEE SHEET C-603, FOR DETAILS)
- ⑫ CROSSWALK
- ⑬ BEAM GUARDRAIL (TYPE 31) ANCHOR TYPE 10, PER WSDOT STD PLAN C-23.60-04

- ⑭ BEAM GUARDRAIL TYPE 31 NON-FLARED TERMINAL (POSTED SPEED 45MPH AND BELOW), PER WSDOT STD PLAN C-22.45-04
- ⑮ ROCKERY WALL. SEE SHEET C-701 FOR DETAIL
- ⑯ HMA PAVEMENT PER N 7TH CT. SEE SHEET C-710 FOR DETAIL

60% PLAN SET

No.	Revision	Date	By	App'd

PBS Engineering and Environmental Inc.
 1180 NW Maple St.
 Issaquah, WA 98027
 425.836.8173
 pbsusa.com



**E LAKE SAMMAMISH PKWY NE PLAN AND PROFILE FOR:
 GEORGE DAVIS CREEK FISH PASSAGE PROJECT
 SAMMAMISH, WASHINGTON**





DESIGNED: DKE
 CHECKED: DAS
 MAY 2020
 45015-004

SHEET ID
C-502
 SHEET 29 OF 53

Full Size Sheet Format Is 22x34; If Printed Size Is Not 22x34, Then This Sheet Format Has Been Modified & Indicated Drawing Scale Is Not Accurate.

Filepath: L:\Projects\45004501\B45015-0041\Civil\CAD\Working\Sheets\C-502 E LSS PLAN AND PROFILE.dwg Layout: Tab: C-503 E LAKE SAMMAMISH SHORE LN NE PLAN AND PROFILE User: Kaylan Smyth CAD Plot Date/Time: 5/24/2020 10:12:02 AM

S32-T25N-R06E

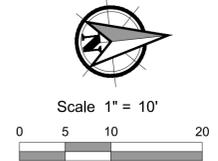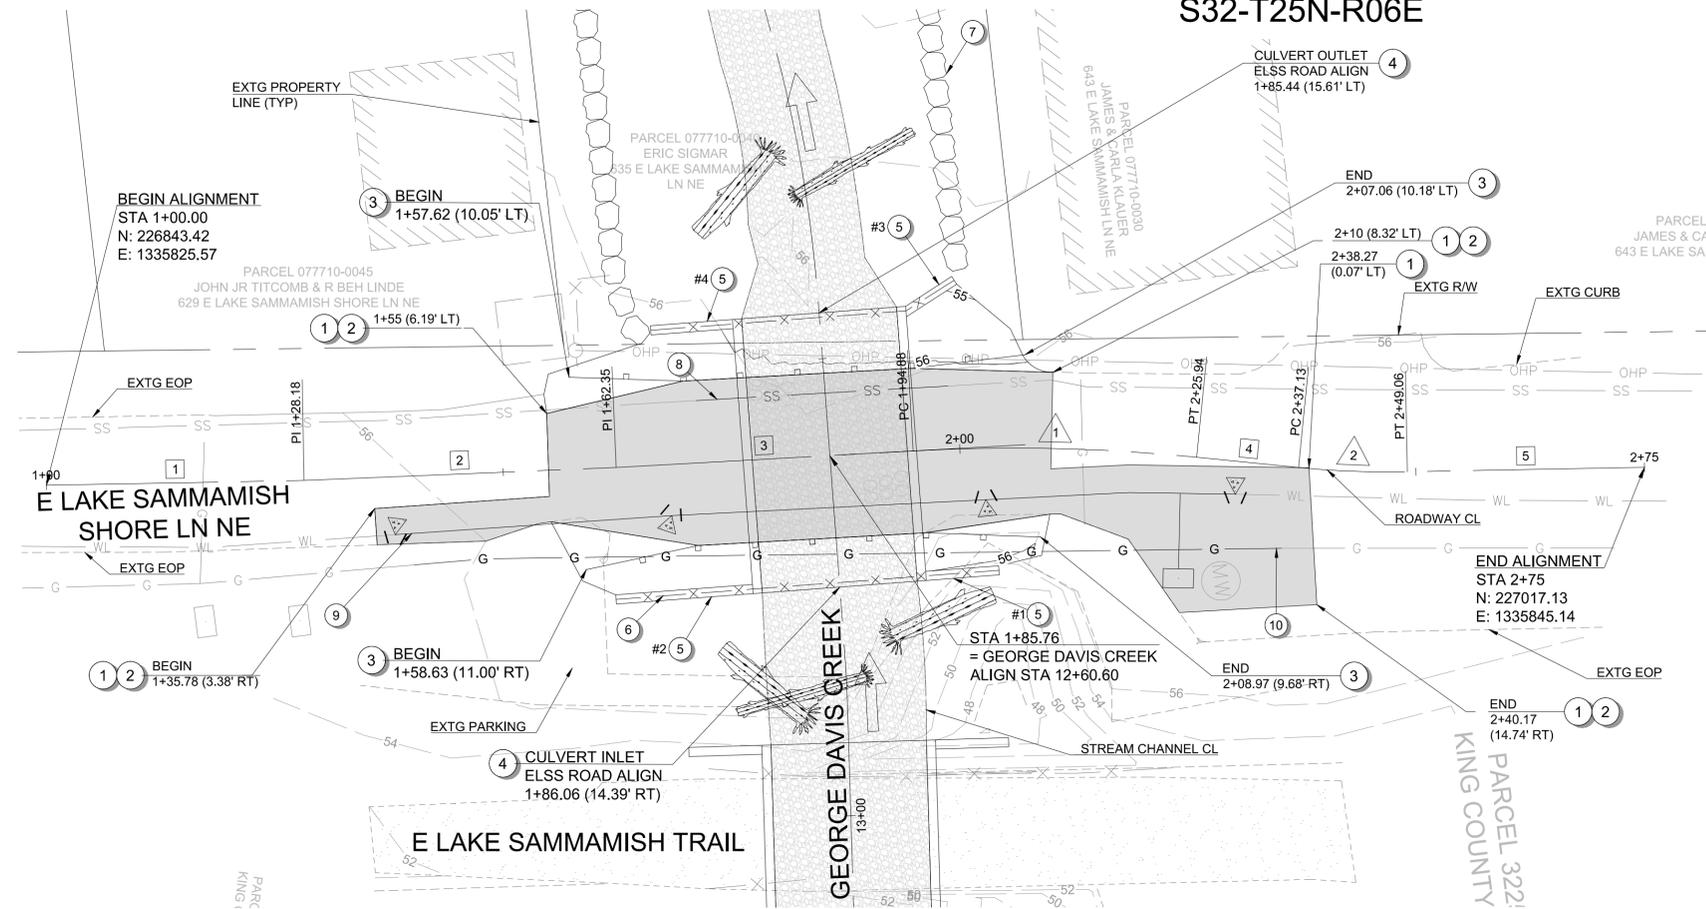


GENERAL NOTES:

- ROADWAY PROFILE OF ROAD IS MAINTAINED FOR CONTINUITY WITH EXISTING ROADWAY.

CONSTRUCTION PLAN NOTES:

- HMA PAVEMENT PER N 7TH CT DETAIL. SEE SHEET C-710 FOR DETAIL.
- SAWCUT
- BEAM GUARDRAIL (TYPE 31) ANCHOR TYPE 10, PER WSDOT STD PLAN C-23.60-04
- 30-LF PRECAST SPLIT BOX CULVERT PER DETAIL, SEE SHEET C-701
- CONCRETE WINGWALL
- PROPOSED FENCE
- ROCKERY WALL, SEE SHEET C-701 FOR DETAILS
- RELOCATION OF SANITARY SEWER (SEE SHEET C-603, FOR DETAILS)
- RELOCATION OF WATERLINE (SEE SHEET C-603, FOR DETAILS)
- RELOCATION OF GAS (SEE SHEET C-603, FOR DETAILS)

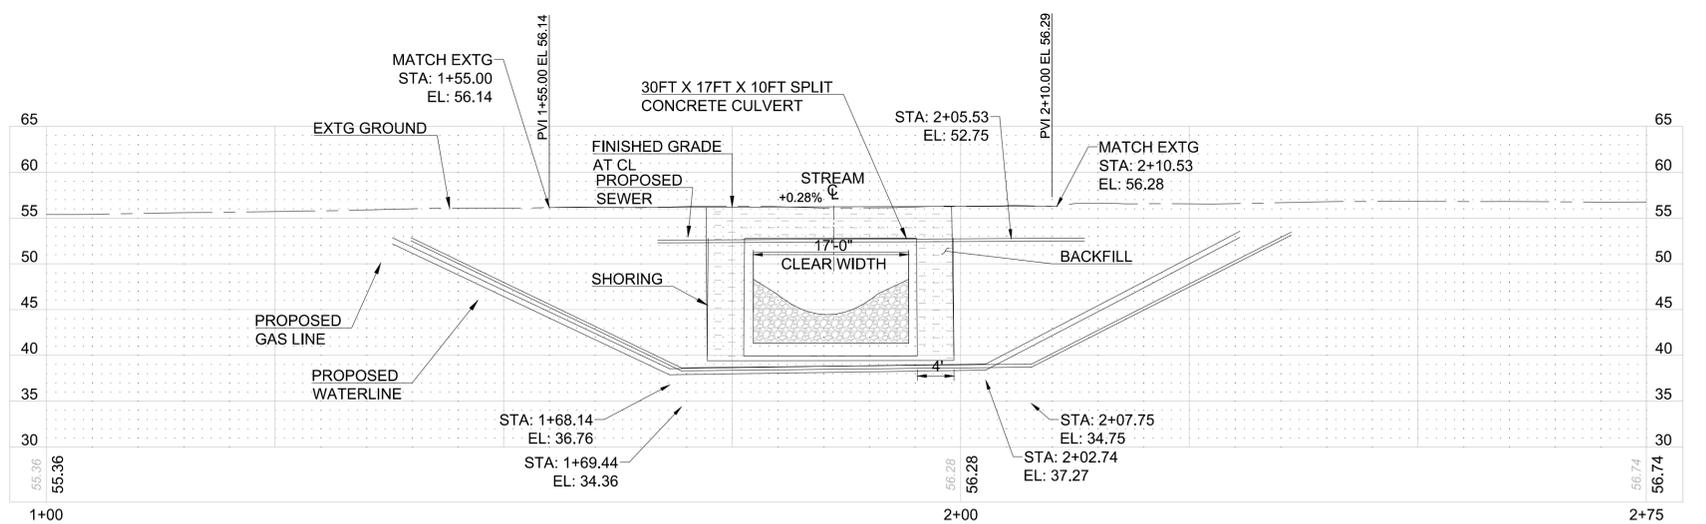

CENTERLINE LINE DATA

#	Length	Direction
1	28.177	N06° 01' 36.92"E
2	34.170	N04° 40' 46.53"E
3	32.533	N03° 53' 40.19"E
4	11.198	N12° 47' 29.66"E
5	25.943	N05° 57' 29.19"E

CENTERLINE CURVE DATA

#	Δ	R	L	T
1	8°53'49"	200.00	31.06	15.56
2	6°50'00"	100.00	11.93	5.97

E LAKE SAMMAMISH SHORE LN NE PLAN AND PROFILE FOR:
GEORGE DAVIS CREEK FISH PASSAGE PROJECT
 SAMMAMISH, WASHINGTON



DESIGNED: **DKE**
 CHECKED: **DAS**
 MAY 2020
 45015-004

SHEET ID
C-503
 SHEET **30** OF **53**

60% PLAN SET




No.	Revision	Date	By	App'd

PBS Engineering and Environmental Inc.
 1180 NW Maple St. Ste 160
 Issaquah, WA 98027
 425.856.8173
 pbsusa.com



Full Size Sheet Format Is 22x34; If Printed Size Is Not 22x34, Then This Sheet Format Has Been Modified & Indicated Drawing Scale Is Not Accurate.

S32-T25N-R06E

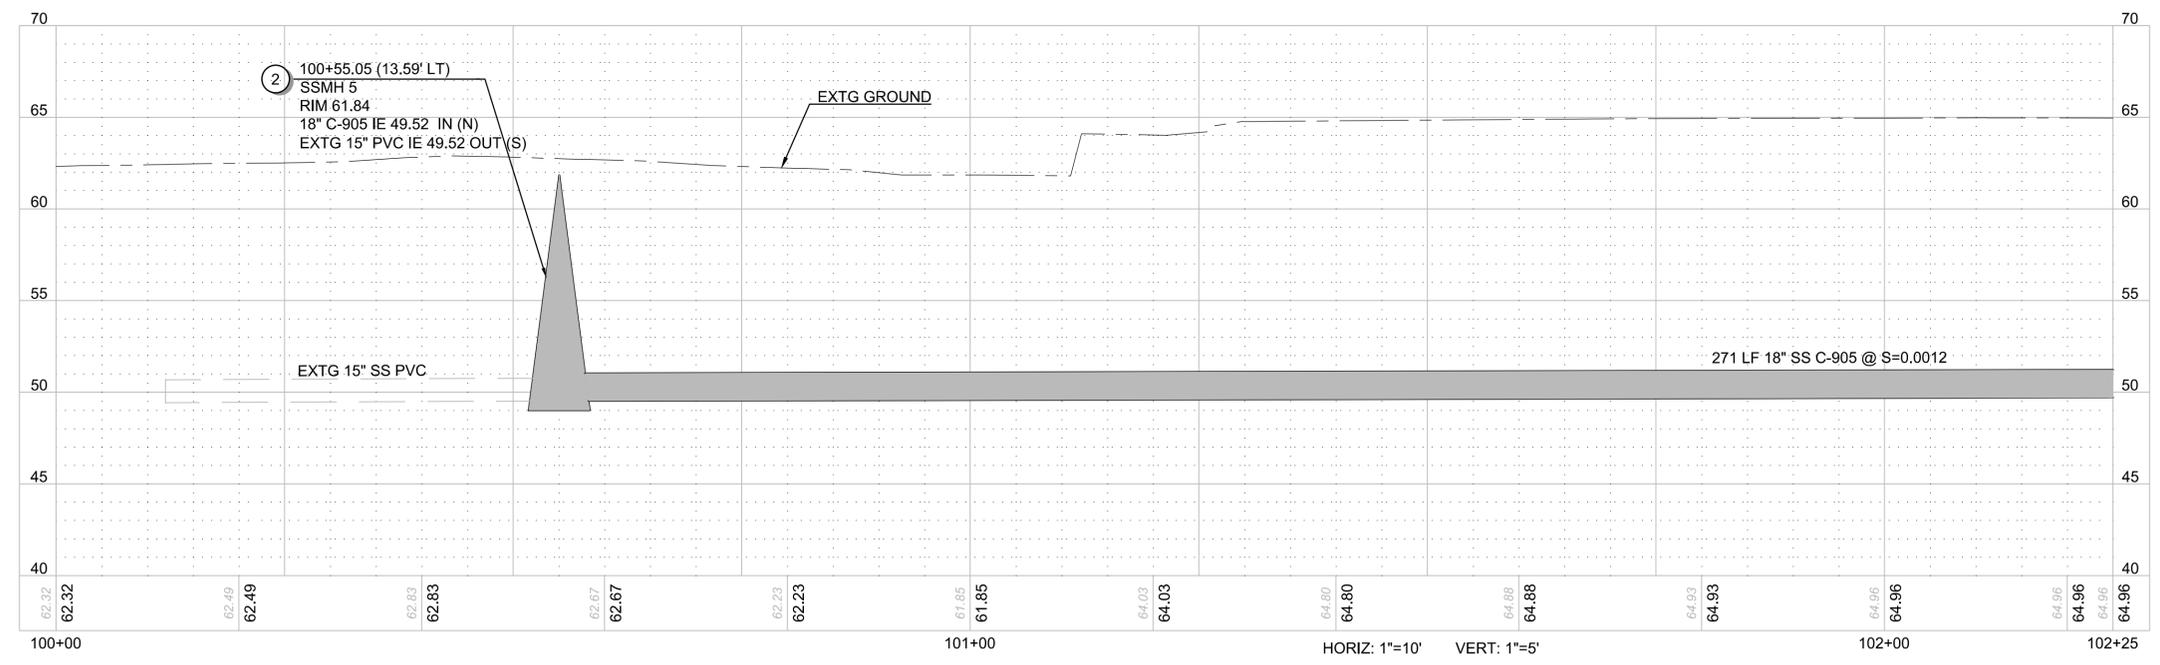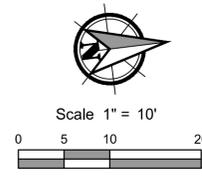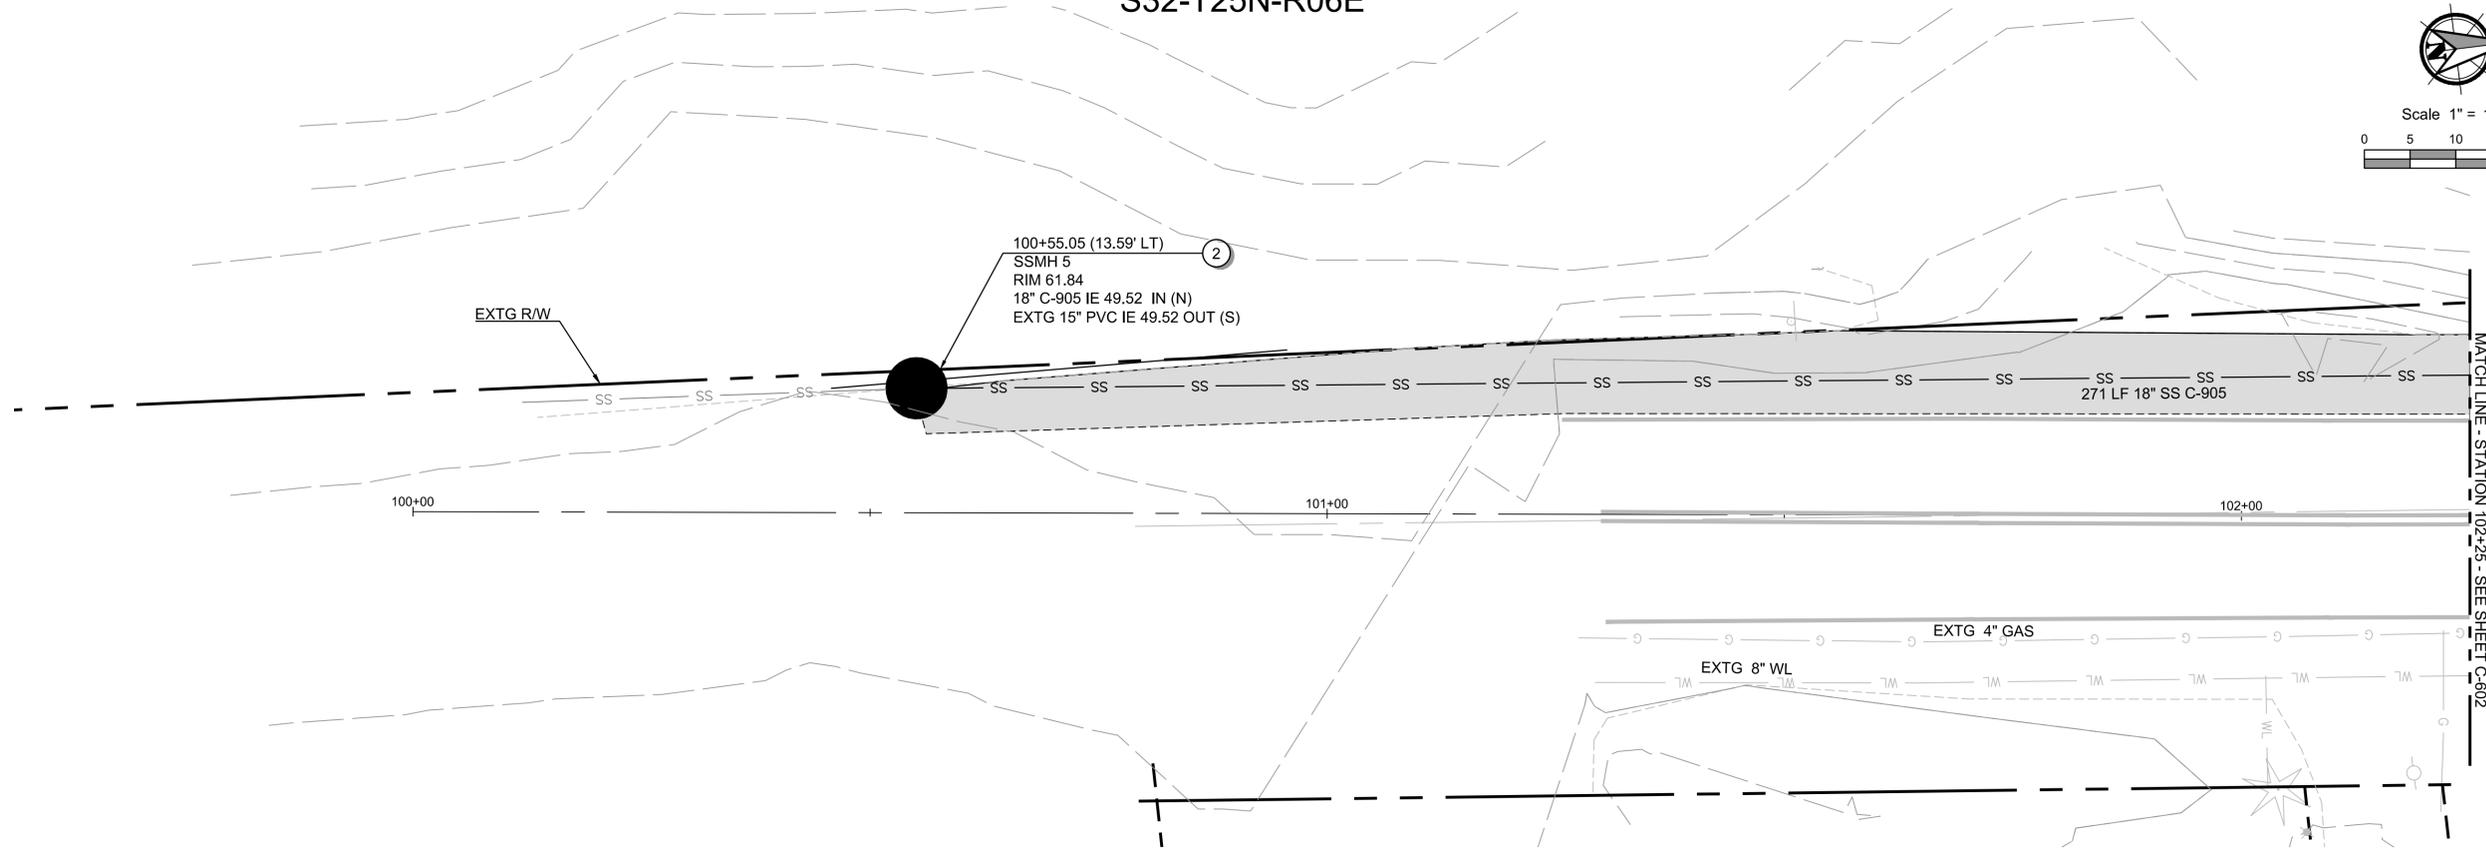

GENERAL NOTES:

1. ALL WATER AND GAS PIPES SHALL BE CEMENT-LINED, CLASS 52 DUCTILE IRON.
2. ALL SEWER PIPES SHALL BE C-905.
3. SEE DEMOLITION PLANS, SHEETS C-201 - C-206 FOR EXISTING UTILITIES (AND LIMITS) TO BE REMOVED.
4. CONTRACTOR SHALL CONFIRM EXISTING PIPE SIZES, MATERIALS, AND DEPTHS PRIOR TO CONSTRUCTION.

CONSTRUCTION PLAN NOTES:

1. 49 FT X 17 FT X 10 FT SPLIT BOX CULVERT PER DETAIL, SHEET C-701.
2. 72-INCH SANITARY SEWER MANHOLE PER SAMMAMISH PLATEAU STANDARD DETAIL, SHEET C-704.
3. FIRE HYDRANT ASSEMBLY PER SAMMAMISH PLATEAU STANDARD DETAIL, SHEET C-706.
4. 8-INCH 45° MJ BEND WITH THRUST BLOCK PER SAMMAMISH PLATEAU STANDARD DETAIL, SHEET C-707.
5. CONNECT TO EXISTING WATER MAIN. COORDINATE WITH SAMMAMISH PLATEAU WATER AND SEWER DISTRICT.
6. CONNECT TO EXISTING GAS MAIN.

7. 31 LF 24" PIPE CASING FOR SEWER MAIN.
8. 8-INCH GATE VALE FOR WATER MAIN PER SAMMAMISH PLATEAU STANDARD DETAIL, SHEET C-707.
9. INSTALL FIRE HYDRANT BOLLARD PER SAMMAMISH PLATEAU STANDARD DETAIL, SHEET C-706.

60% PLAN SET

No.	Revision	Date	By	App'd

PBS Engineering and Environmental Inc.
1180 NW Maple St. Ste 160
Issaquah, WA 98027
425.856.8173
pbsusa.com



E LAKE SAMMAMISH PKWY NE UTILITY RELOCATION FOR:
GEORGE DAVIS CREEK FISH PASSAGE PROJECT
SAMMAMISH, WASHINGTON



Know what's below.
Call before you dig.

DESIGNED: DKE
CHECKED: DAS
MAY 2020
45015-004



SHEET ID
C-601

SHEET 31 OF 53

Filename: L:\Projects\4500045015\45015-004\Civil\CAD\Working\Sheets\C-601 E LSP UTILITY RELOCATION PLAN.dwg User: Kaylan Smyth Layout Tab: C-601 CAD Plot Date/Time: 5/24/2020 10:12:39 AM

Full Size Sheet Format Is 22x34; If Printed Size Is Not 22x34, Then This Sheet Format Has Been Modified & Indicated Drawing Scale Is Not Accurate.

File name: L:\Projects\45000\45015\45015-0041\Civil\CAD\Working\Sheets\C-601 E LSP UTILITY RELOCATION PLAN.dwg
 User: Kaylan Smyth
 CAD Plot Date/Time: 5/24/2020 10:12:49 AM
 Layout Tab: C-602

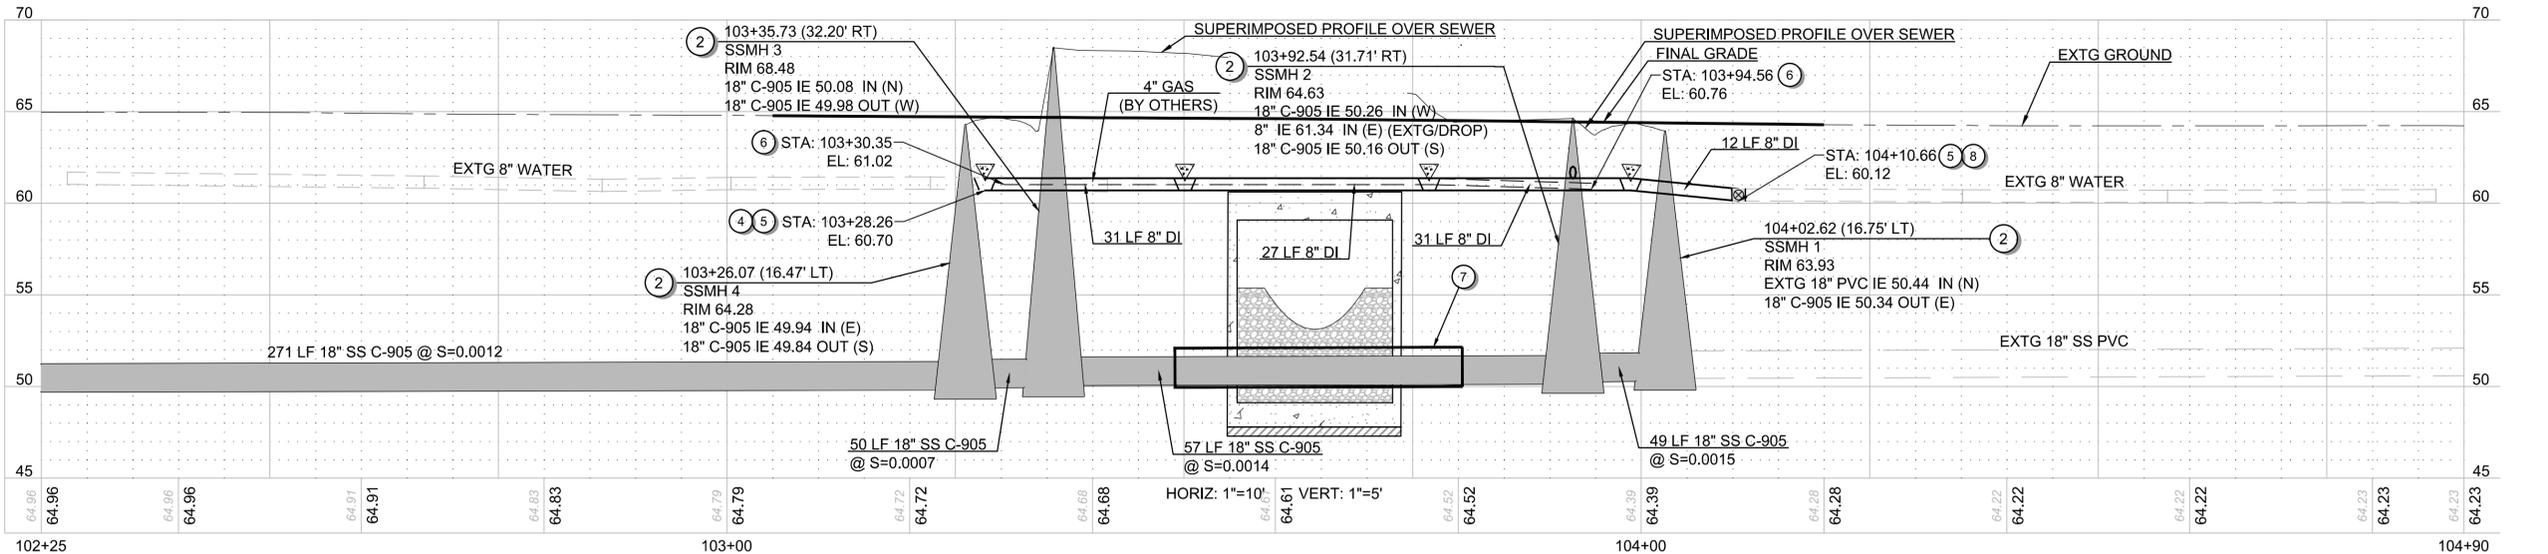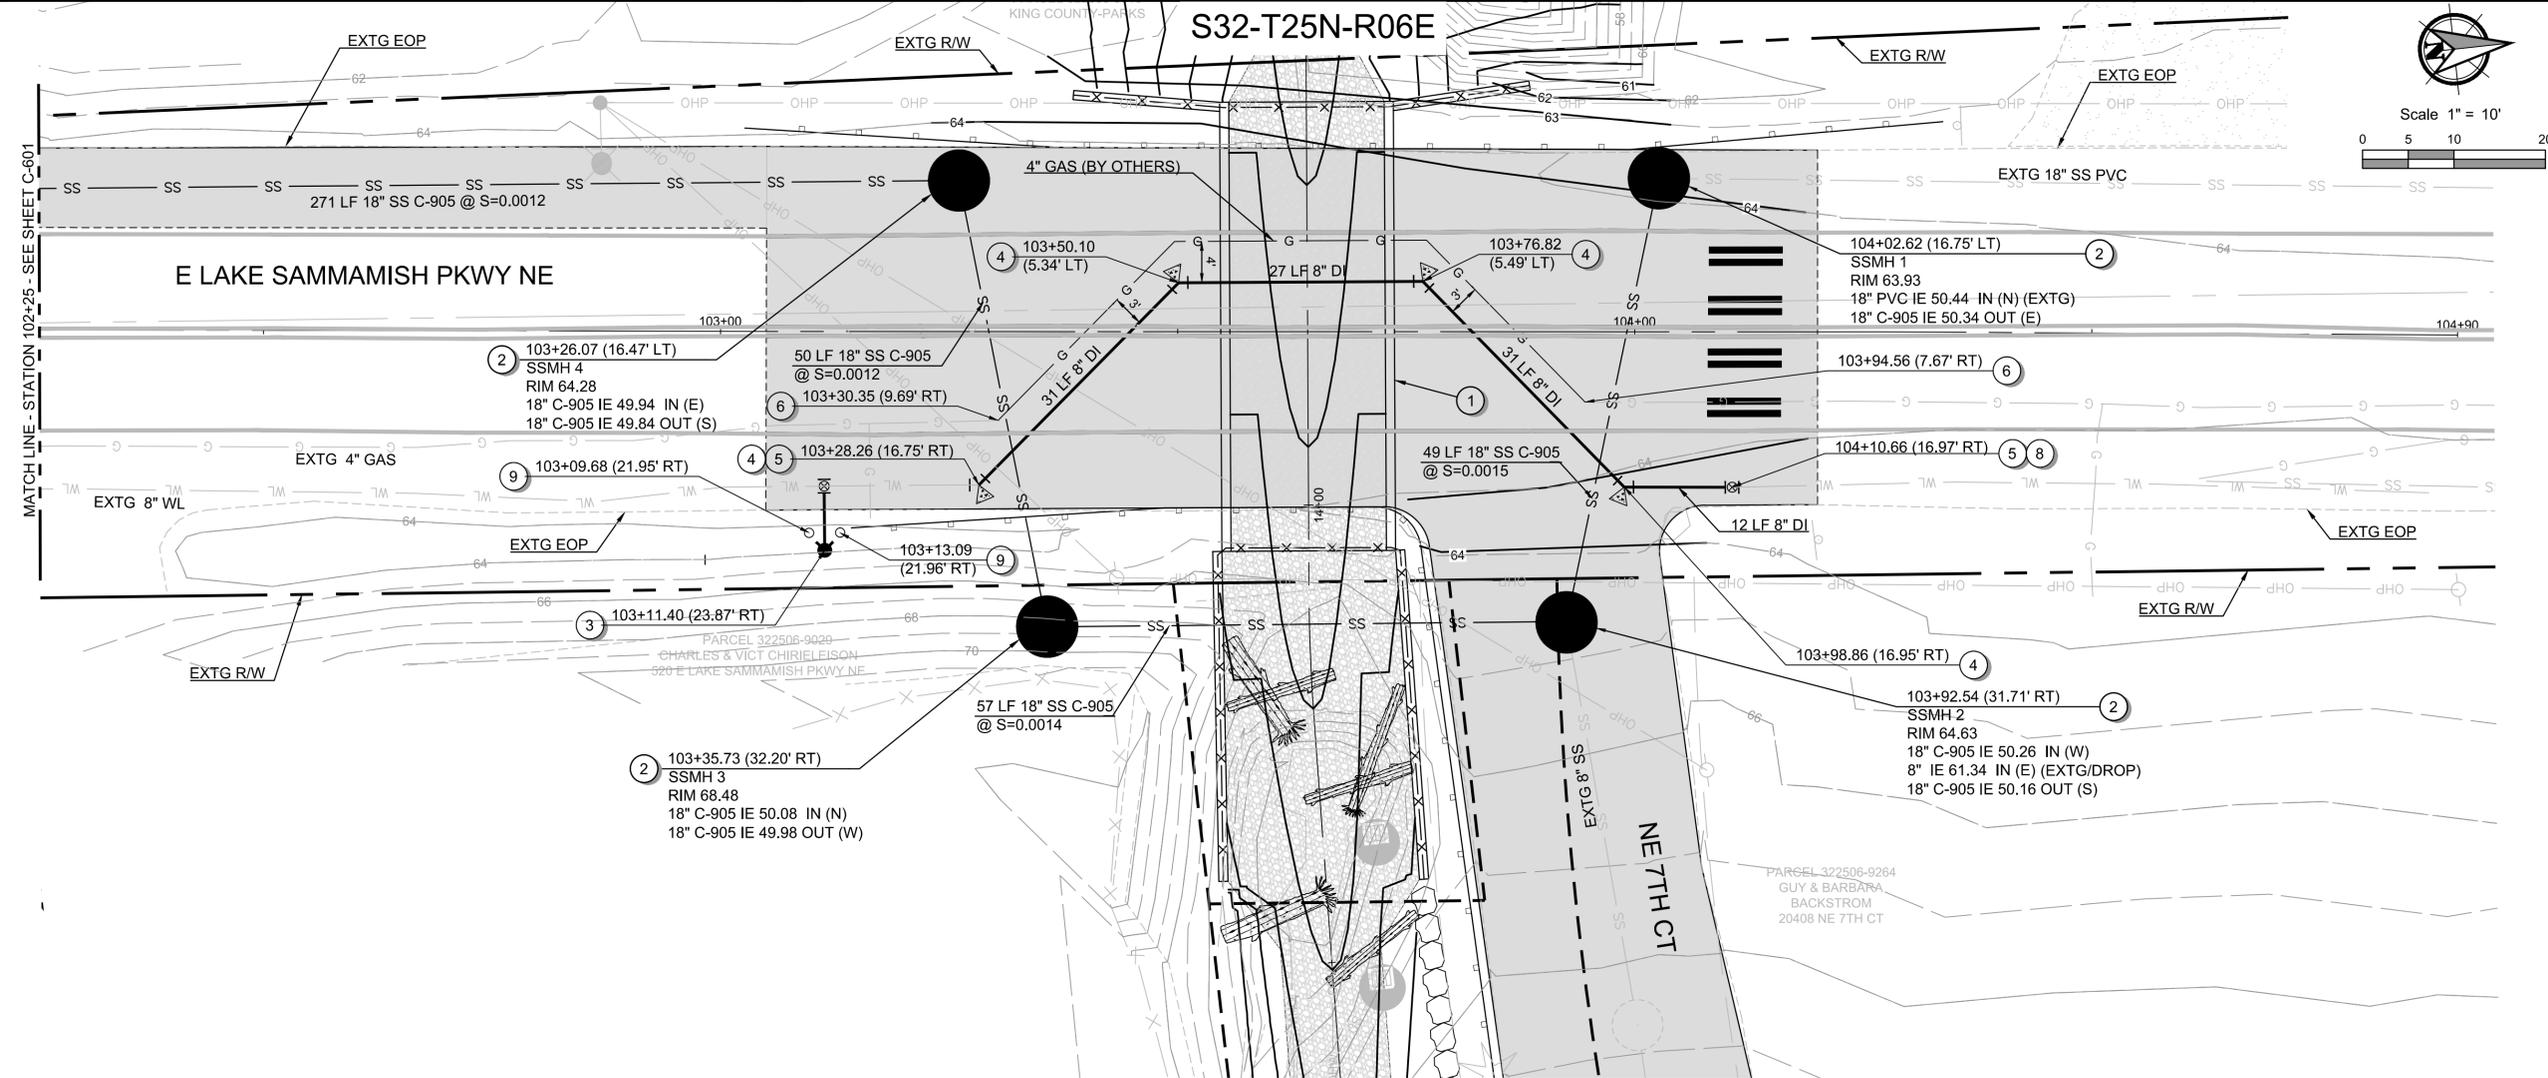

GENERAL NOTES:

1. ALL WATER AND GAS PIPES SHALL BE CEMENT-LINED, CLASS 52 DUCTILE IRON.
2. ALL SEWER PIPES SHALL BE C-905.
3. SEE DEMOLITION PLANS, SHEETS C-201 - C-206 FOR EXISTING UTILITIES (AND LIMITS) TO BE REMOVED.
4. CONTRACTOR SHALL CONFIRM EXISTING PIPE SIZES, MATERIALS, AND DEPTHS PRIOR TO CONSTRUCTION.
5. CONTRACTOR SHALL PLACE ETHAFOAM BETWEEN BOTTOM OF PIPES AND TOP OF SPLIT BOX CULVERT.

CONSTRUCTION PLAN NOTES:

1. 49 FT X 17 FT X 10 FT SPLIT BOX CULVERT PER DETAIL, SHEET C-701.
2. 72-INCH SANITARY SEWER MANHOLE PER SAMMAMISH PLATEAU STANDARD DETAIL, SHEET C-704.
3. FIRE HYDRANT ASSEMBLY PER SAMMAMISH PLATEAU STANDARD DETAIL, SHEET C-706.
4. 8-INCH 45° MJ BEND WITH THRUST BLOCK PER SAMMAMISH PLATEAU STANDARD DETAIL, SHEET C-707.
5. CONNECT TO EXISTING WATER MAIN. COORDINATE WITH SAMMAMISH PLATEAU WATER AND SEWER DISTRICT.

6. CONNECT TO EXISTING GAS MAIN.
7. 31 LF 24" PIPE CASING FOR SEWER MAIN.
8. 8-INCH GATE VALE FOR WATER MAIN PER SAMMAMISH PLATEAU STANDARD DETAIL, SHEET C-707.
9. INSTALL FIRE HYDRANT BOLLARD PER SAMMAMISH PLATEAU STANDARD DETAIL, SHEET C-706.

60% PLAN SET

No.	Revision	Date	By	App'd

PBS Engineering and
 Environmental Inc.
 1180 NW Maple St.
 Issaquah, WA 98027
 425.654.6173
 pbsusa.com






**E LAKE SAMMAMISH PKWY NE UTILITY RELOCATION FOR:
 GEORGE DAVIS CREEK FISH PASSAGE PROJECT
 SAMMAMISH, WASHINGTON**



DESIGNED: DKE
 CHECKED: DAS
 MAY 2020
 45015-004
 SHEET ID
C-602
 SHEET **32** OF **53**

Full Size Sheet Format Is 22x34; If Printed Size Is Not 22x34, Then This Sheet Format Has Been Modified & Indicated Drawing Scale Is Not Accurate.

File Name: L:\Projects\450004501\4501\4501\CAD\Working\Sheets\C-603 E LAKESAMMAMISH SHORELANE NE UTILITY RELOCATION.dwg
 Layout Tab: C-603 E LAKESAMMAMISH SHORELANE NE UTILITY RELOCATION
 User: Kaylan Smyth
 CAD Plot Date/Time: 5/24/2020 10:13:31 AM

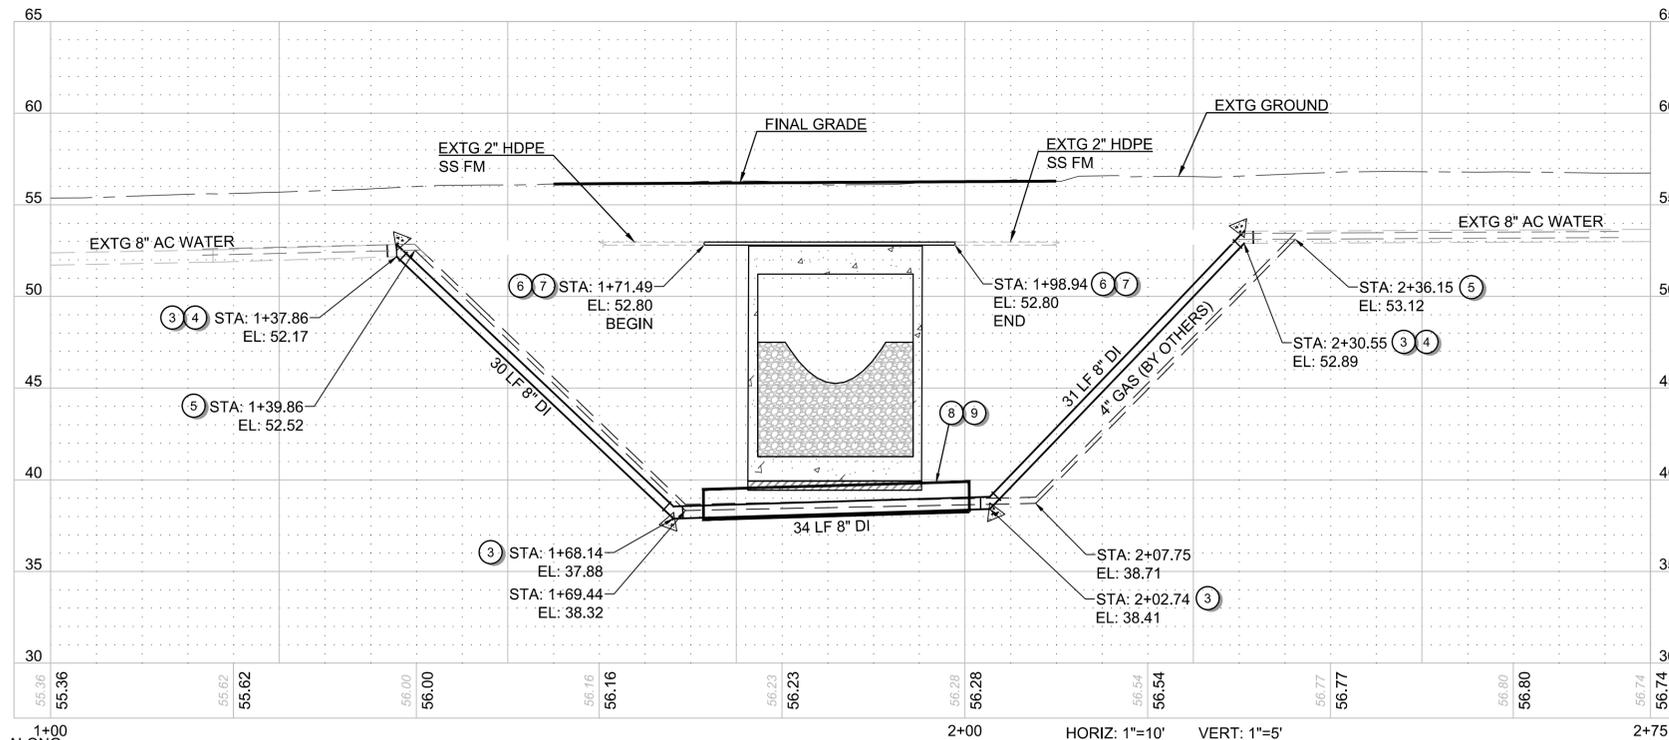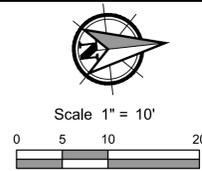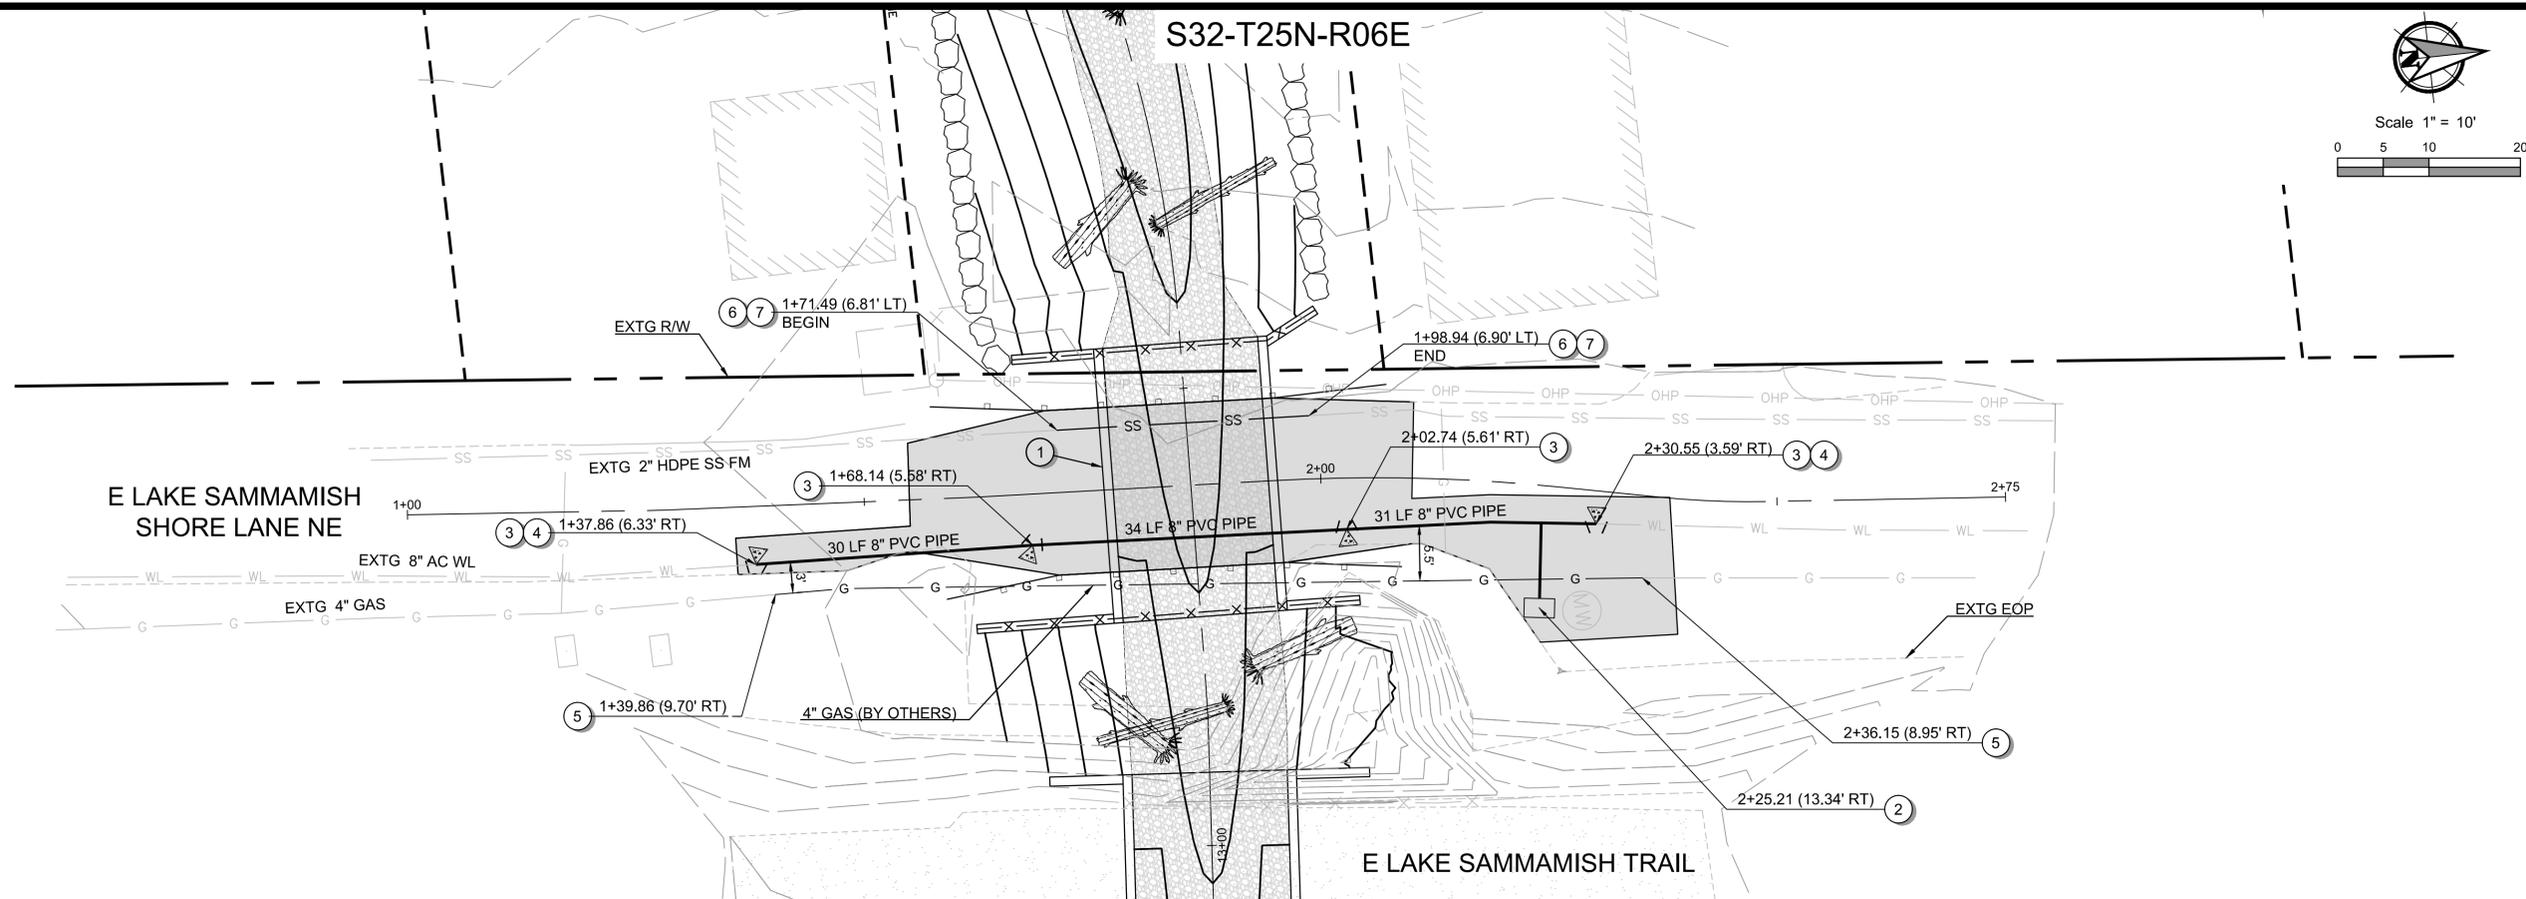

GENERAL NOTES:

1. PIPE ANCHORS SHALL BE PLACED EVERY 16-FEET O.C. ALONG 45° VERTICAL STRETCHES FOR BOTH WATER AND GAS RELOCATED MAINS.
2. HILL HOLDERS SHALL BE PLACED FOR BOTH WATER AND GAS RELOCATED MAINS.
3. ALL WATER AND GAS PIPES SHALL BE CEMENT-LINED, CLASS 52 DUCTILE IRON.
4. SEE DEMOLITION PLANS, SHEETS C-201 - C-206 FOR EXISTING UTILITIES (AND LIMITS) TO BE REMOVED.
5. CONTRACTOR SHALL CONFIRM EXISTING PIPE SIZES, MATERIALS, AND DEPTHS PRIOR TO CONSTRUCTION.
6. CONTRACTOR SHALL PLACE ETHAFOAM BETWEEN BOTTOM OF PIPES AND TOP OF SPLIT BOX CULVERT.

CONSTRUCTION PLAN NOTES:

- ① 30 FT X 17 FT X 10 FT SPLIT BOX CULVERT PER DETAIL, SHEET C-701.
- ② WATER METER PER SAMMAMISH PLATEAU STANDARD DETAIL, SHEET C-706.
- ③ 8-INCH 45° VERTICAL MJ BEND WITH THRUST BLOCK PER SAMMAMISH PLATEAU STANDARD DETAIL, SHEET C-707.
- ④ CONNECT TO EXISTING 8" AC WATER MAIN. COORDINATE WITH SAMMAMISH PLATEAU WATER AND SEWER DISTRICT.
- ⑤ CONNECT TO EXISTING GAS MAIN.
- ⑥ CONNECT TO EXISTING 2-INCH HDPE SEWER FORCE MAIN.
- ⑦ 2-INCH HDPE SEWER PIPE.
- ⑧ 30 LF 18" PIPE CASING FOR WATER MAIN.
- ⑨ 30 LF 14" PIPE CASING FOR GAS MAIN.

60% PLAN SET

No.	Revision	Date	By	App'd

PBS Engineering and Environmental Inc. Site 160
 1180 NW Maple St. Issaquah, WA 98027
 425.656.6173
 pbsusa.com




E LAKE SAMMAMISH SHORE LANE NE UTILITY RELOCATION FOR:
GEORGE DAVIS CREEK FISH PASSAGE PROJECT
 SAMMAMISH, WASHINGTON




DESIGNED: DKE
CHECKED: DAS
MAY 2020 45015-004
SHEET ID C-603
SHEET 33 OF 53

File name: L:\Projects\450004501\B45015-004\Civil\CAD\Working\Sheets\C-701 BRIDGE AND CULVERT DETAIL.dwg
 Layout Tab: C-701 E LAKE SAMMAMISH SHORE LANE CULVERT DETAILS
 User: Kaylan Smyth
 CAD Plot Date/Time: 5/24/2020 10:13:40 AM

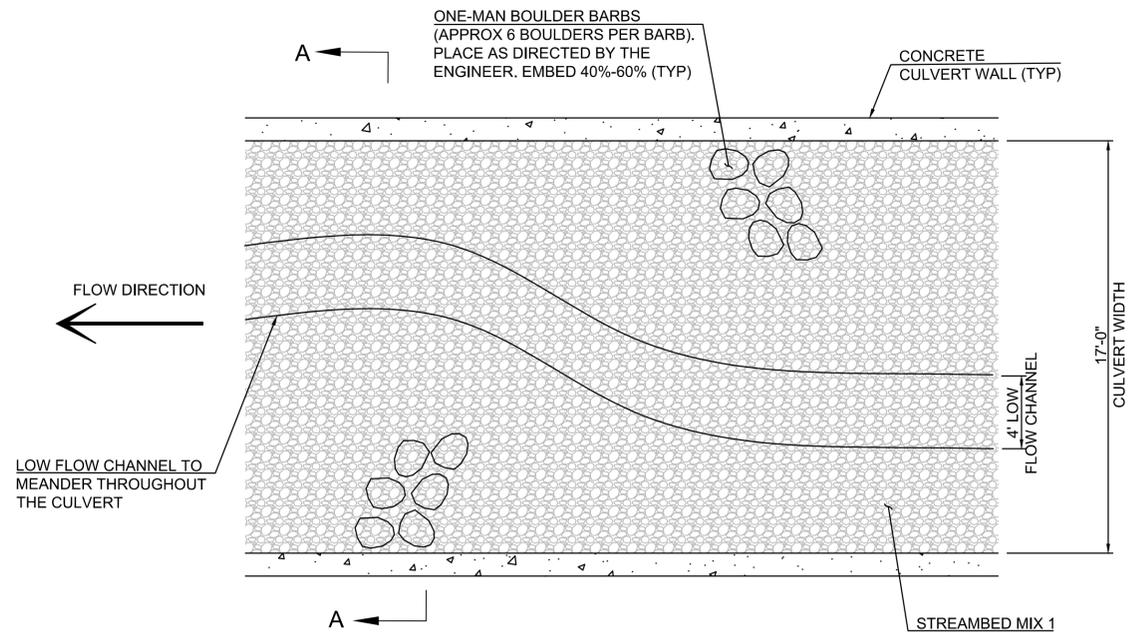


PLAN VIEW

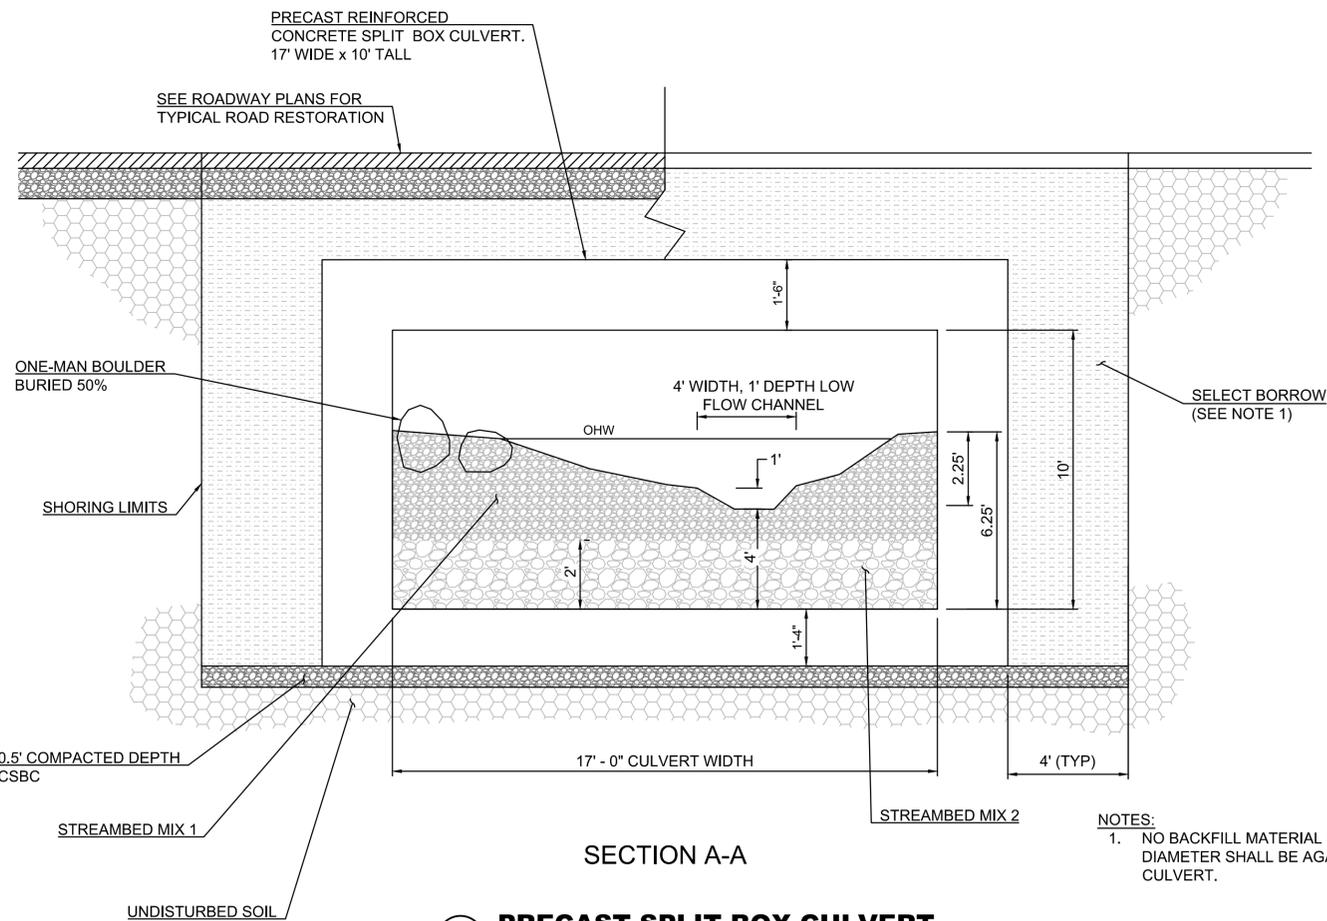

SECTION A-A

1 PRECAST SPLIT BOX CULVERT
NOT TO SCALE

- NOTES:
- NO BACKFILL MATERIAL GREATER THAN 3" DIAMETER SHALL BE AGAINST THE BOX CULVERT.

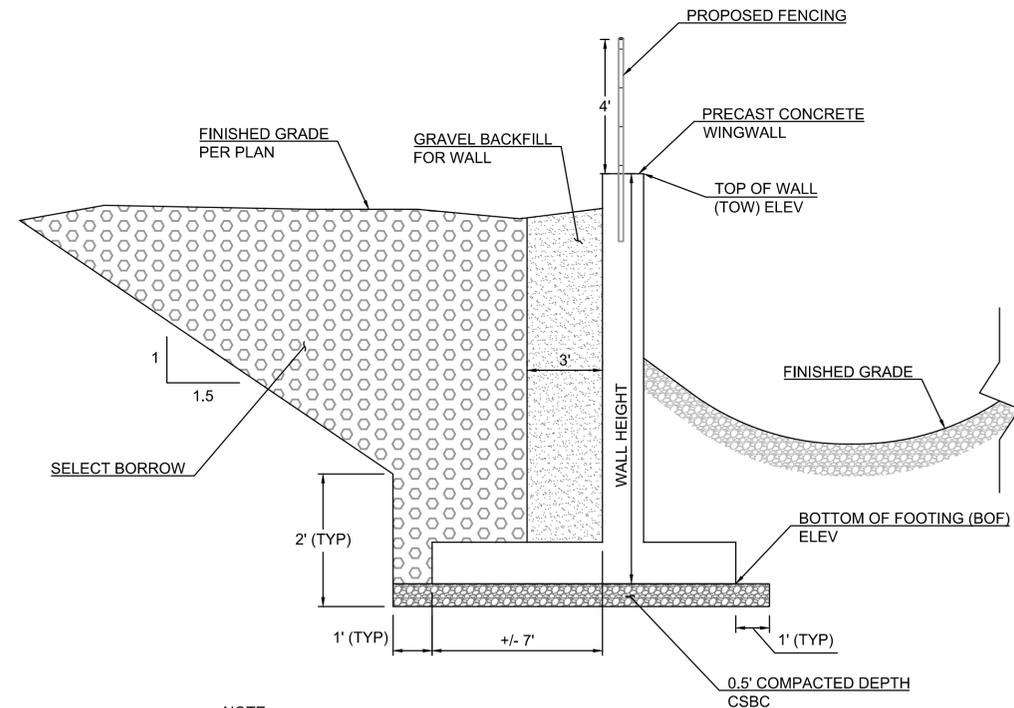

2 PRECAST CONCRETE WINGWALL
NOT TO SCALE

- NOTE:
- PRECAST WINGWALL TO BE DESIGNED AND PROVIDED BY CULVERT SUPPLIER. ENGINEER TO APPROVE DESIGN PRIOR TO CONSTRUCTION.

GENERAL NOTES:

- LARGE WOODY DEBRIS FEATURES, ONE-MAN BOULDERS, AND THALWEG LOCATIONS ARE TO BE PLACED AS SHOWN ON PLANS. MINOR CHANGES TO THE WOOD FEATURES CAN BE MADE IN THE FIELD BY THE ENGINEER.
- STREAMBED MIX 1: THREE PARTS 12" COBBLES SHALL BE MIXED THOROUGHLY WITH TWO PARTS STREAMBED SEDIMENT.
- STREAMBED MIX 2: ONE PART ONE-MAN AND ONE PART TWO-MAN STREAMBED BOULDERS SHALL BE MIXED THOROUGHLY WITH STREAMBED SEDIMENT WASHED INTO THE BOULDER MATRIX.
- STREAMBED SEDIMENT IS TO PROVIDE STABILITY TO THE STREAMBED MIX AND BE PLACED IN AREA OF VOIDS TO CREATE A UNIFORM, NON-POROUS BED.

WINGWALL TABLE					
WINGWALL NO.	LENGTH (FT)	ANGLE TO CULVERT OPENING (DEGREES)	BEGIN HEIGHT (FT)	END HEIGHT (FT)	BOF ELEV
1 (NE)	7	161	15.83	15.33	40.84
2 (SE)	7	161	15.83	15.33	40.84
3 (NW)	8	180	17.33	16.00	38.95
4 (SW)	8	180	17.33	17.33	38.95

* HEIGHT OF WALL INCLUDES ASSUMED 16" THICK FOOTING. MATCH BOTTOM OF FOOTING WITH CULVERT BOTTOM.

PBS Engineering and Environmental Inc.
 1180 NW Maple St. Ste 160
 Issaquah, WA 98027
 425.656.6173
 pbsusa.com



E LAKE SAMMAMISH SHORE LANE CULVERT DETAILS FOR:
GEORGE DAVIS CREEK FISH PASSAGE PROJECT
 SAMMAMISH, WASHINGTON



Know what's below.
Call before you dig.

DESIGNED: DKE
 CHECKED: DAS
 MAY 2020
 45015-004


SHEET ID
C-701

SHEET 34 OF 53

60% PLAN SET

No.	Revision	Date	By	App'd

File name: L:\Projects\450004501\B45015-0041\Civil\CAD\Working\Sheets\C-701 BRIDGE AND CULVERT DETAIL.dwg
 User: Kaylan Smyth
 Layout Tab: C-702 E LAKE SAMMAMISH PKWY NE CULVERT DETAILS
 CAD Plot Date/Time: 5/24/2020 10:13:42 AM

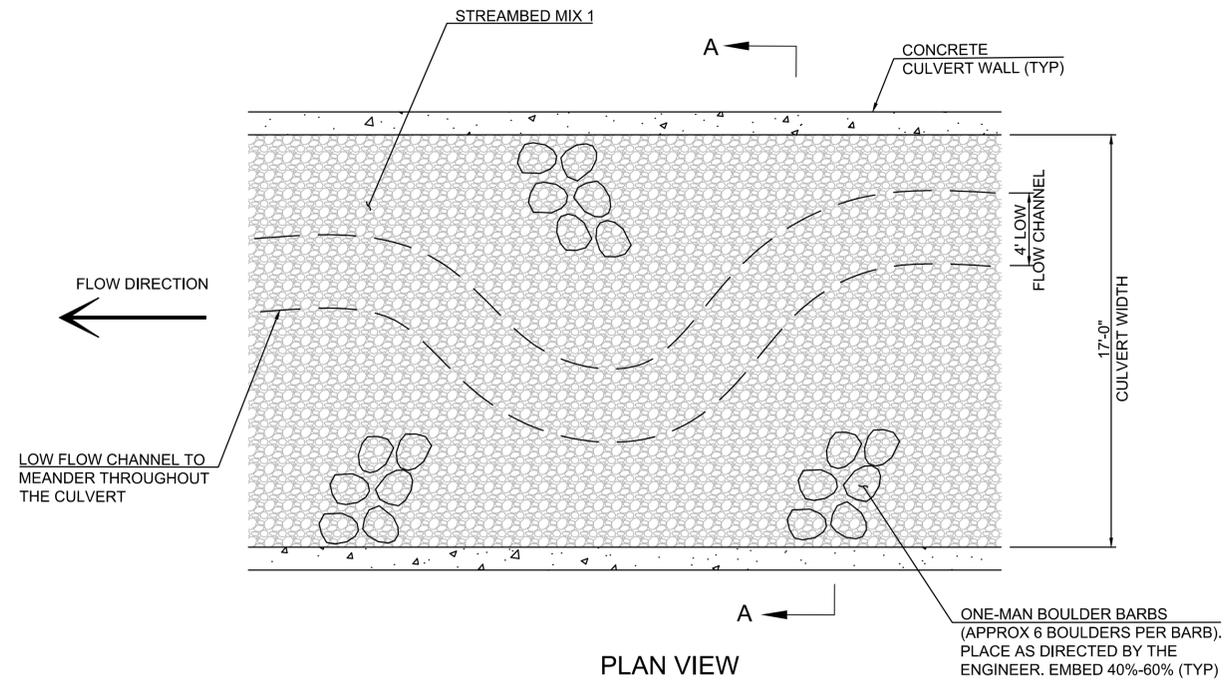


GENERAL NOTES:


1. LARGE WOODY DEBRIS FEATURES, ONE-MAN BOULDERS, AND THALWEG LOCATIONS ARE TO BE PLACED AS SHOWN ON PLANS. MINOR CHANGES TO THE WOOD FEATURES CAN BE MADE IN THE FIELD BY THE ENGINEER.
2. STREAMBED MIX 1: THREE PARTS 12" COBBLES SHALL BE MIXED THOROUGHLY WITH TWO PARTS STREAMBED SEDIMENT.
3. STREAMBED MIX 2: ONE PART ONE-MAN AND ONE PART TWO-MAN STREAMBED BOULDERS SHALL BE MIXED THOROUGHLY WITH STREAMBED SEDIMENT WASHED INTO THE BOULDER MATRIX.
4. STREAMBED SEDIMENT IS TO PROVIDE STABILITY TO THE STREAMBED MIX AND BE PLACED IN AREA OF VOIDS TO CREATE A UNIFORM, NON-POROUS BED.

WINGWALL TABLE					
WINGWALL NO.	LENGTH (FT)	ANGLE TO CULVERT OPENING (DEGREES)	BEGIN HEIGHT (FT)	END HEIGHT (FT)	BOF ELEV
1 (NE)	36	94	14.83	16.50	49.46
2 (SE)	36	90	14.83	16.00	49.46
3 (NW)	15	172	18.33	16.25	46.03
4 (SW)	16	175	18.33	17.00	46.03

* HEIGHT OF WALL INCLUDES ASSUMED 16" THICK FOOTING. MATCH BOTTOM OF FOOTING WITH CULVERT BOTTOM.

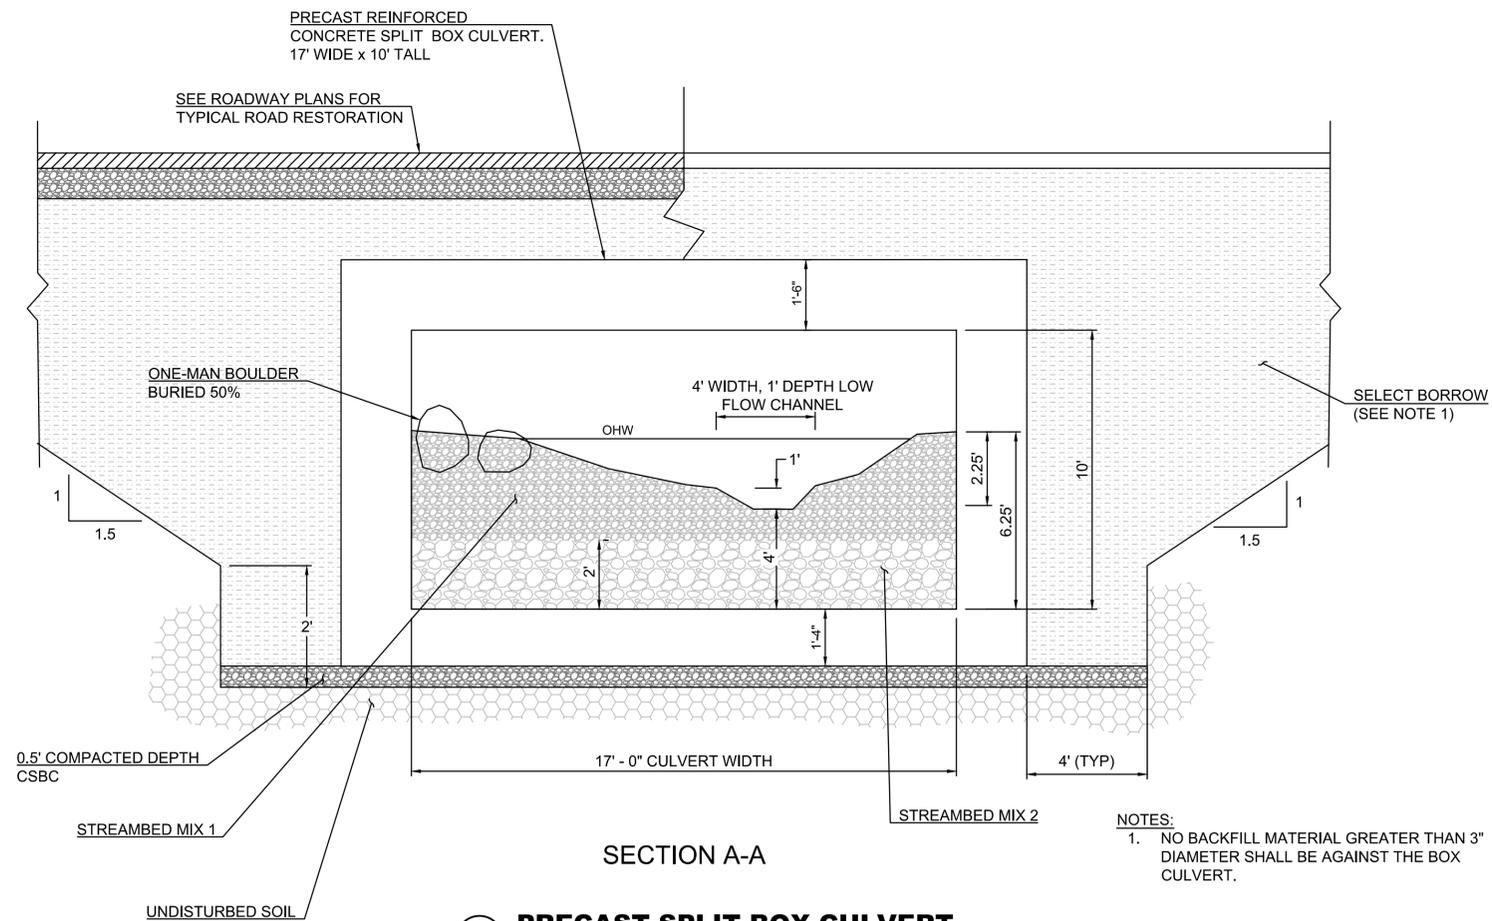

1 PRECAST SPLIT BOX CULVERT
NOT TO SCALE

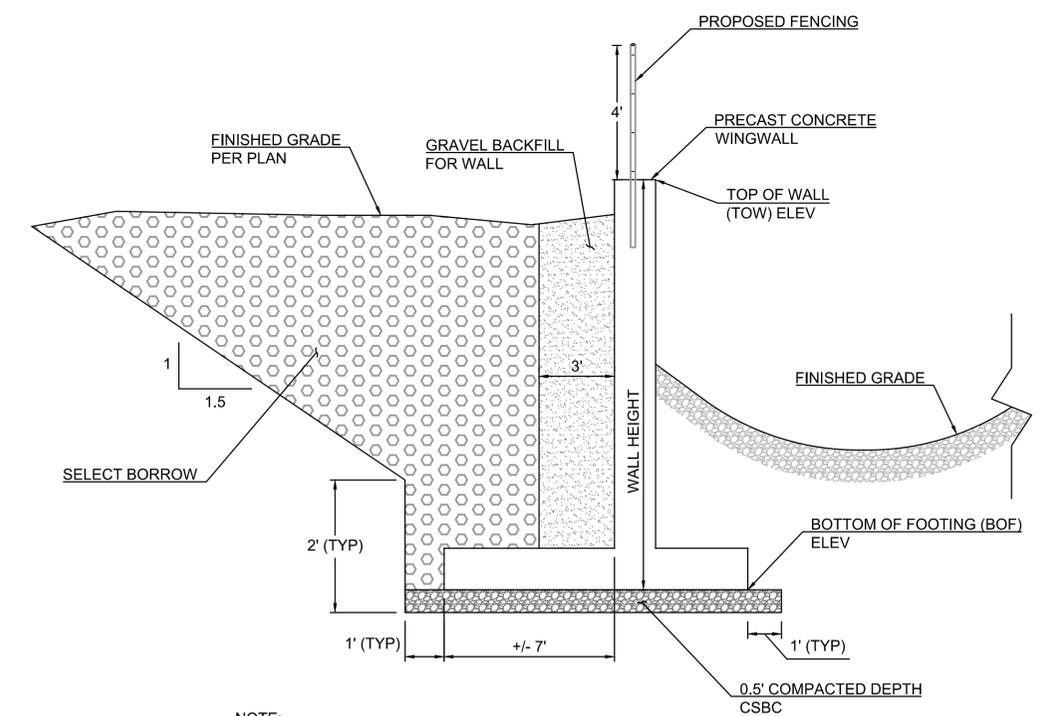

NOTE:
1. PRECAST WINGWALL TO BE DESIGNED AND PROVIDED BY CULVERT SUPPLIER. ENGINEER TO APPROVE DESIGN PRIOR TO CONSTRUCTION.

PBS Engineering and Environmental Inc.
 1180 NW Maple St. Ste 160
 Issaquah, WA 98027
 425.656.6173
 pbsusa.com



E LAKE SAMMAMISH PKWY NE CULVERT DETAILS FOR:
GEORGE DAVIS CREEK FISH PASSAGE PROJECT
 SAMMAMISH, WASHINGTON




DESIGNED: DKE
 CHECKED: DAS
 MAY 2020
 45015-004

SHEET ID
C-702
 SHEET **35** OF **53**

60% PLAN SET

No.	Revision	Date	By	App'd

File name: L:\Projects\45004501\4501\4501\4501\Civil\CAD\Working\Sheets\C-702 STREAM DETAIL.dwg User: Kaylan Smyth CAD Plot Date/Time: 5/24/2020 10:13:50 AM

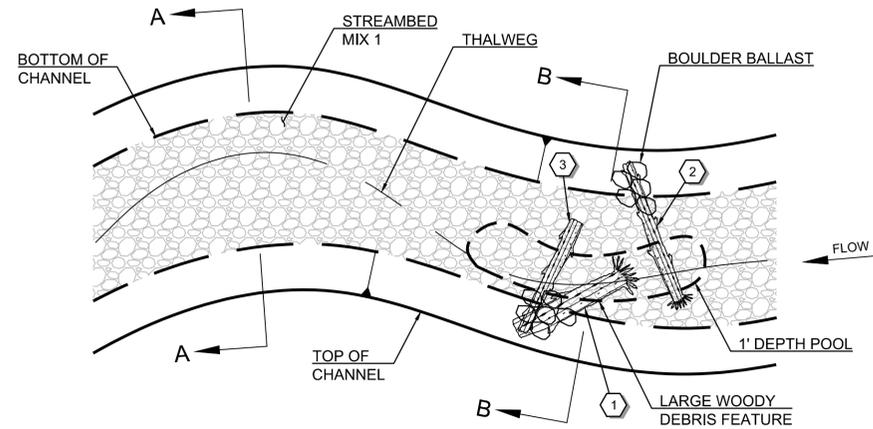

CHANNEL PLAN

STREAMBED BOULDER SIZING	
ROCK SIZE	APPROXIMATE SIZE
ONE-MAN	12" - 18"
TWO-MAN	18" - 28"

12" STREAMBED COBBLES GRADATION	
APPROXIMATE SIZE	% PASSING
12"	99 - 100
10"	70 - 90
5"	30 - 60
3/4"	10 MAX


STREAMBED SEDIMENT GRADATION	
SIEVE SIZE	% PASSING
2.5"	99 - 100
2"	65 - 95
1"	50 - 85
U.S. NO. 4	26 - 44
U.S. NO. 40	16 MAX
U.S. NO. 200	5.0 - 9.0

GENERAL NOTES:


1. LARGE WOODY DEBRIS FEATURES, ONE-MAN BOULDERS, AND THALWEG LOCATIONS ARE TO BE PLACED AS SHOWN ON PLANS. MINOR CHANGES TO THE WOOD FEATURES CAN BE MADE IN THE FIELD BY THE ENGINEER.
2. STREAMBED MIX 1: THREE PARTS 12" COBBLES SHALL BE MIXED THOROUGHLY WITH TWO PARTS STREAMBED SEDIMENT.
3. STREAMBED MIX 2: ONE PART ONE-MAN AND ONE PART TWO-MAN STREAMBED BOULDERS SHALL BE MIXED THOROUGHLY WITH STREAMBED SEDIMENT WASHED INTO THE BOULDER MATRIX.
4. STREAMBED SEDIMENT IS TO PROVIDE STABILITY TO THE STREAMBED MIX AND BE PLACED IN AREA OF VOIDS TO CREATE A UNIFORM, NON-POROUS BED.

LOG SCHEDULE					
LOG #	LOG LENGTH (FT)	LOG DIAMETER (FT)	ROOTWAD LENGTH (FT)	ROOTWAD DIAMETER (FT)	VOLUME (FT ³)
1*	12	2	2	3.5	37.7
2	15	1.25	2	3	18.4
3	12	1.25	-	-	14.7

* KEY LOG (VOLUME > 35 FT³)

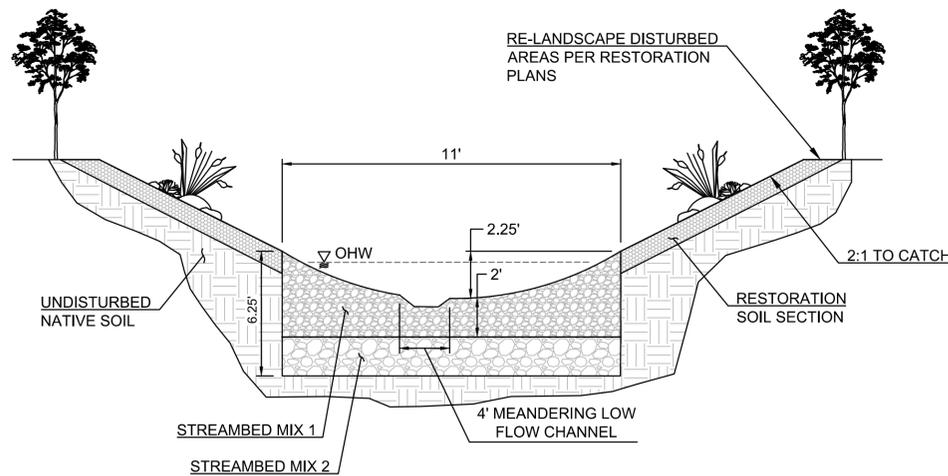

CHANNEL SECTION A-A

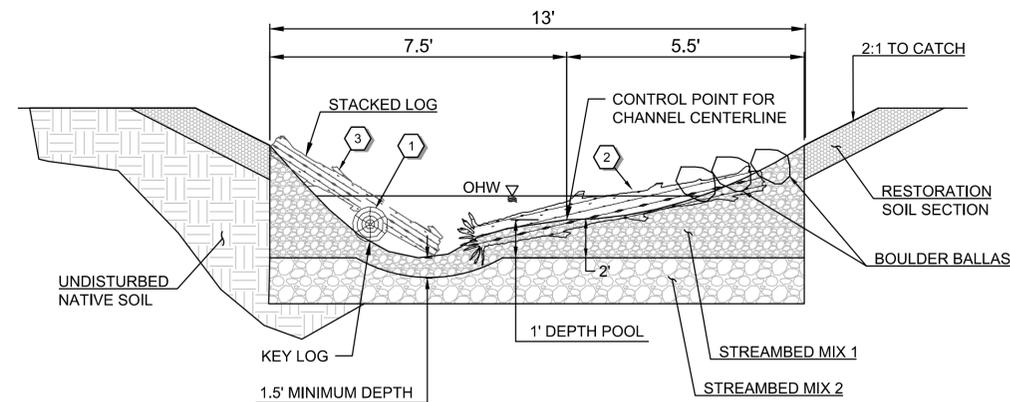

LARGE WOODY DEBRIS SECTION B-B

1 **GEORGE DAVIS CREEK CHANNEL**
NOT TO SCALE

2 **LARGE WOODY DEBRIS FEATURE**
NOT TO SCALE

PBS Engineering and Environmental Inc.
 1180 NW Maple St.
 Issaquah, WA 98027
 425.856.8173
 pbsusa.com



STREAM DETAILS FOR:
GEORGE DAVIS CREEK FISH PASSAGE PROJECT
 SAMMAMISH, WASHINGTON



Know what's below.
Call before you dig.




DESIGNED: DKE
 CHECKED: DAS
 MAY 2020
 45015-004

SHEET ID
C-703

60% PLAN SET

No.	Revision	Date	By	App'd














File Name: L:\Projects\450004501\45004501\Civil\CAD\Working\Sheets\C-703 DETAILS.dwg Layout Tab: C-704 SEWER DETAILS User: Kaylan Smyth CAD Plot Date/Time: 5/24/2020 10:14:03 AM

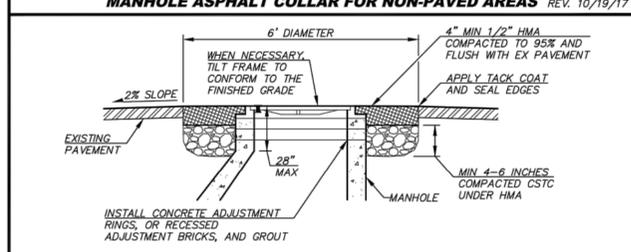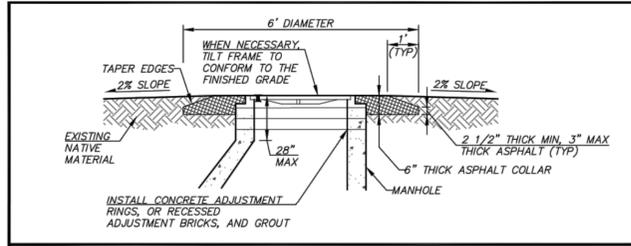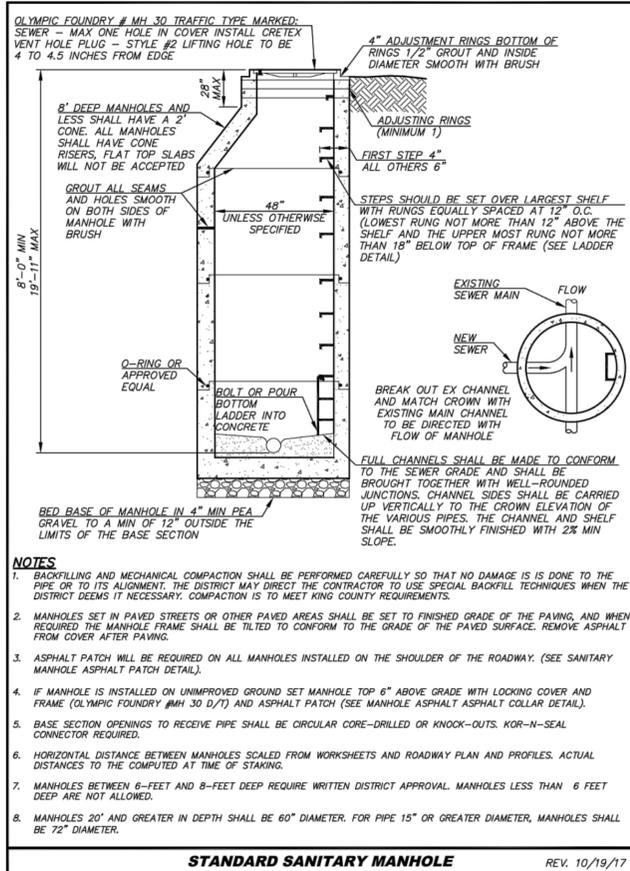

GENERAL NOTES FOR ASPHALT COLLAR/PATCHES AROUND MANHOLES REV. 10/19/17

NOTES

- CONTRACTOR SHALL WARRANTY MANHOLE ADJUSTMENT AREA FREE FROM LEAKS FOR ONE YEAR.
- IN PAVED AREAS, MANHOLE FRAMES SHALL BE RAISED TO GRADE AFTER PLACEMENT OF THE ASPHALT'S FINAL LIFT AND WITHIN 48 HOURS UNLESS OTHERWISE APPROVED BY THE DISTRICT.
- IN PAVED AREAS, NEATLY REMOVE ASPHALT AROUND EXISTING MANHOLE FRAME.
- INSTALL CHANNEL BOARD IN MANHOLE PRIOR TO ANY WORK, AND REMOVE AFTER FINAL ADJUSTMENT.
- PRIOR TO ADJUSTMENT, NOTIFY DISTRICT IF THE FINAL MANHOLE NECK WILL EXCEED 28".
- IN PAVED AREAS, EXCAVATE AROUND EXISTING MANHOLE FRAME TO A MIN. DEPTH OF 12".
- REMOVE FRAME AND COVER, AND INSTALL ADJUSTMENT RINGS, TILTING FRAME AS NECESSARY TO MATCH EXISTING GRADE. ADJUSTMENT BRICKS RECESSED FOR GROUTING, CAN BE UTILIZED, REINSTALL FRAME AND COVER.
- IN PAVED AREAS BACKFILL WITH CRUSHED SURFACING TOP COURSE (CSTC) COMPACTED TO 95% (MODIFIED PROCTOR).
- IN NON-PAVED AREAS, BACKFILL WITH APPROVED BACKFILL MATERIAL COMPACTED TO 95%.
- IN PAVED AREAS, INSTALL 1/2" HMA IN 2-INCH LIFTS, TO A COMPACTED DEPTH EQUAL TO THE EXISTING PAVEMENT OR A MINIMUM OF 4", WHICHEVER IS GREATER. TACK ALL EDGES AND SEAL FINISH JOINTS WITH TAR AND SAND.
- IN UN-PAVED AREAS, INSTALL ASPHALT PATCH TO A MINIMUM COMPACTED DEPTH OF 6" AS SHOWN ABOVE.
- GROUT MANHOLE NECK. "LETSET" NOT ALLOWED. DO NOT RUN GROUT ONTO MANHOLE FRAME.

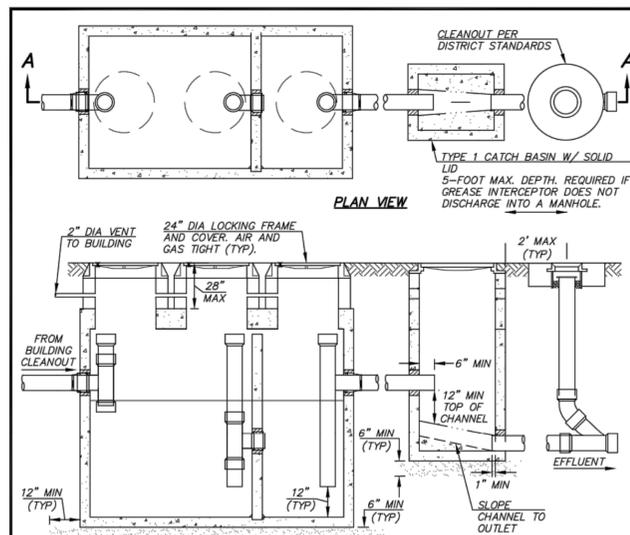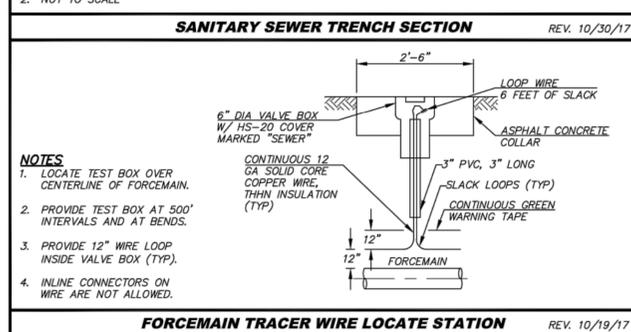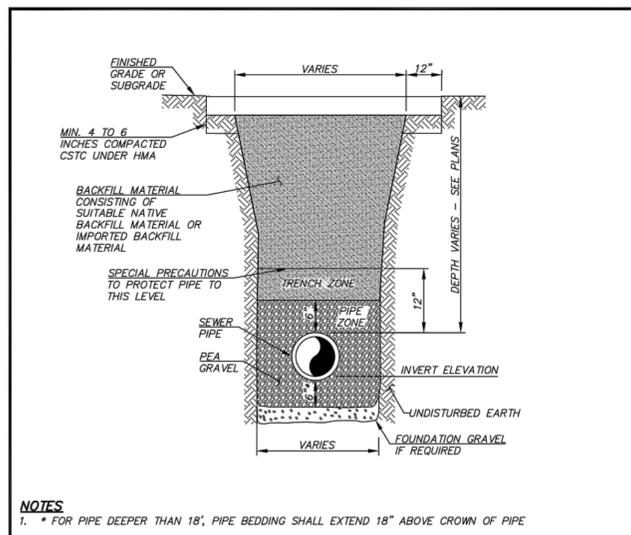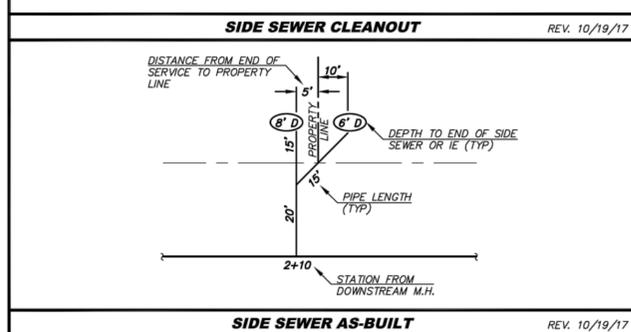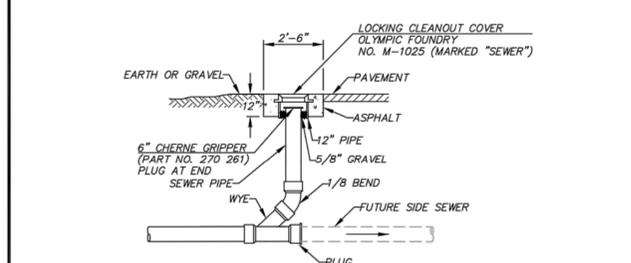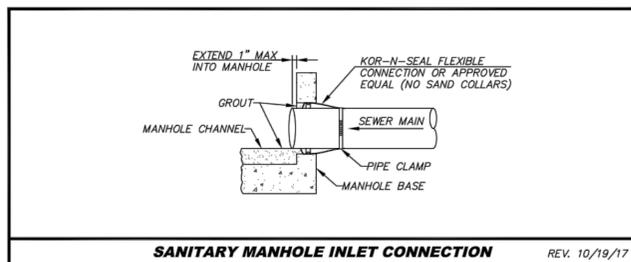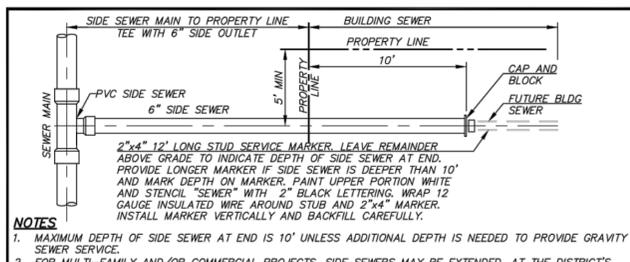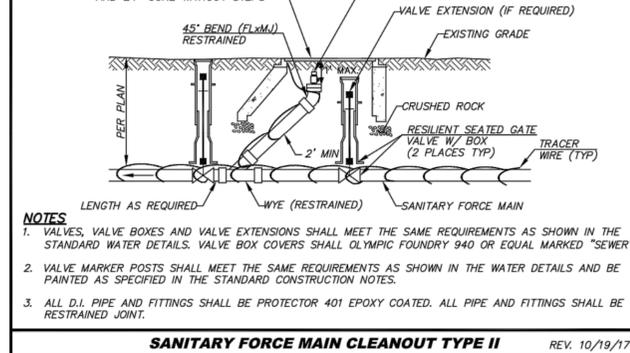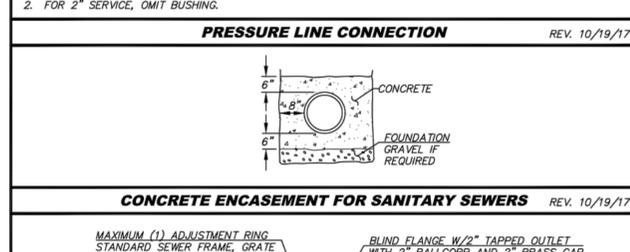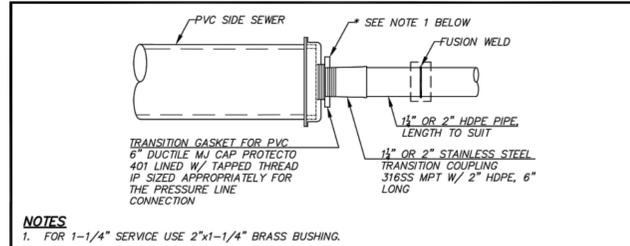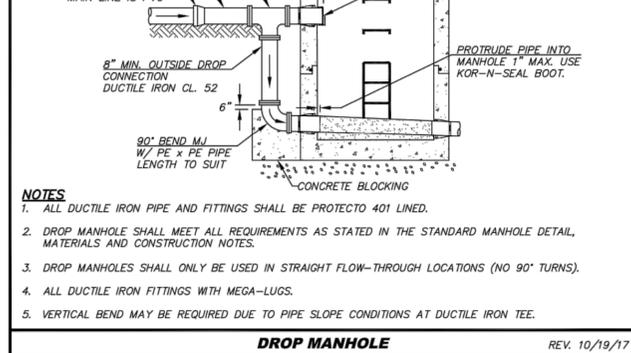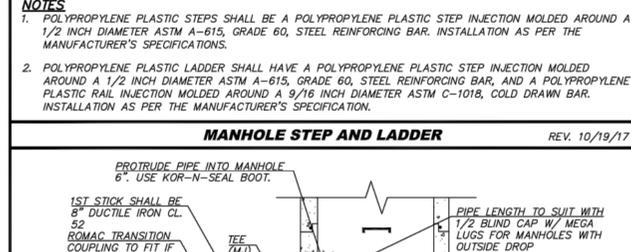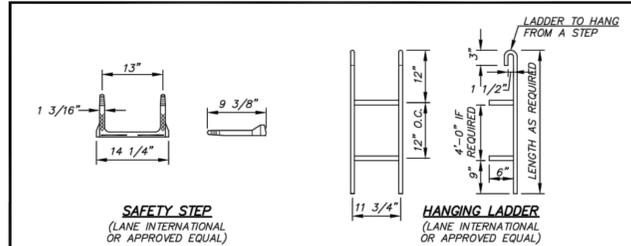

Full Size Sheet Format Is 22x34; If Printed Size Is Not 22x34, Then This Sheet Format Has Been Modified & Indicated Drawing Scale Is Not Accurate.

60% PLAN SET

No.	Revision	Date	By	App'd

No.	Revision	Date	By	App'd


DESIGNED: DKE
 CHECKED: DAS
 MAY 2020
 45015-004
 SHEET ID
C-704
 SHEET 37 OF 53

SEWER DETAILS FOR:
GEORGE DAVIS CREEK FISH PASSAGE PROJECT
 SAMMAMISH, WASHINGTON


PBS Engineering and Environmental Inc.
 1180 NW Maple St.
 Issaquah, WA 98027
 425.866.6175
 pbsusa.com

811
 Know what's below.
 Call before you dig.




File Name: L:\Projects\45004501\4501\4501\Civil\CAD\Working\Sheets\C-703 DETAILS.dwg Layout Tab: C-705 SEWER DETAILS User: Kaylan Smyth CAD Plot Date/Time: 5/24/2020 10:14:05 AM

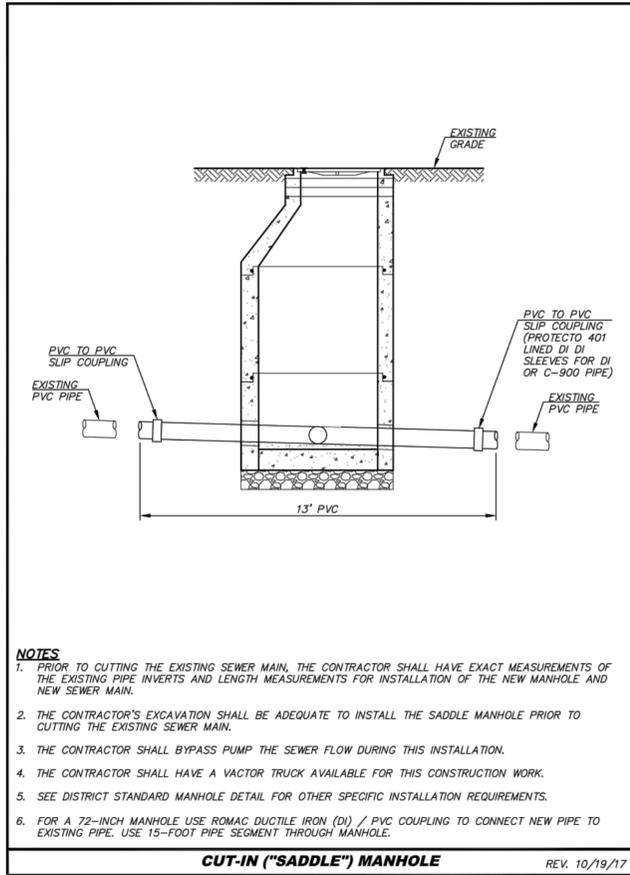

- NOTES**
1. PRIOR TO CUTTING THE EXISTING SEWER MAIN, THE CONTRACTOR SHALL HAVE EXACT MEASUREMENTS OF THE EXISTING PIPE INVERTS AND LENGTH MEASUREMENTS FOR INSTALLATION OF THE NEW MANHOLE AND NEW SEWER MAIN.
 2. THE CONTRACTOR'S EXCAVATION SHALL BE ADEQUATE TO INSTALL THE SADDLE MANHOLE PRIOR TO CUTTING THE EXISTING SEWER MAIN.
 3. THE CONTRACTOR SHALL BYPASS PUMP THE SEWER FLOW DURING THIS INSTALLATION.
 4. THE CONTRACTOR SHALL HAVE A VACTOR TRUCK AVAILABLE FOR THIS CONSTRUCTION WORK.
 5. SEE DISTRICT STANDARD MANHOLE DETAIL FOR OTHER SPECIFIC INSTALLATION REQUIREMENTS.
 6. FOR A 72-INCH MANHOLE USE ROMAC DUCTILE IRON (DI) / PVC COUPLING TO CONNECT NEW PIPE TO EXISTING PIPE. USE 15-FOOT PIPE SEGMENT THROUGH MANHOLE.

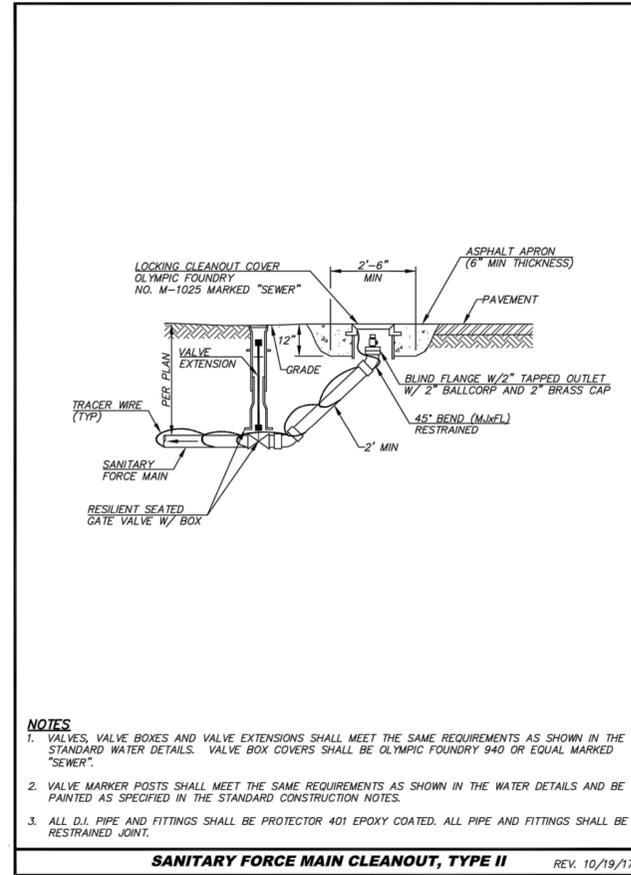

- NOTES**
1. VALVES, VALVE BOXES AND VALVE EXTENSIONS SHALL MEET THE SAME REQUIREMENTS AS SHOWN IN THE STANDARD WATER DETAILS. VALVE BOX COVERS SHALL BE OLYMPIC FOUNDRY 940 OR EQUAL MARKED "SEWER".
 2. VALVE MARKER POSTS SHALL MEET THE SAME REQUIREMENTS AS SHOWN IN THE WATER DETAILS AND BE PAINTED AS SPECIFIED IN THE STANDARD CONSTRUCTION NOTES.
 3. ALL DI, PIPE AND FITTINGS SHALL BE PROTECTO 401 EPOXY COATED. ALL PIPE AND FITTINGS SHALL BE RESTRAINED JOINT.

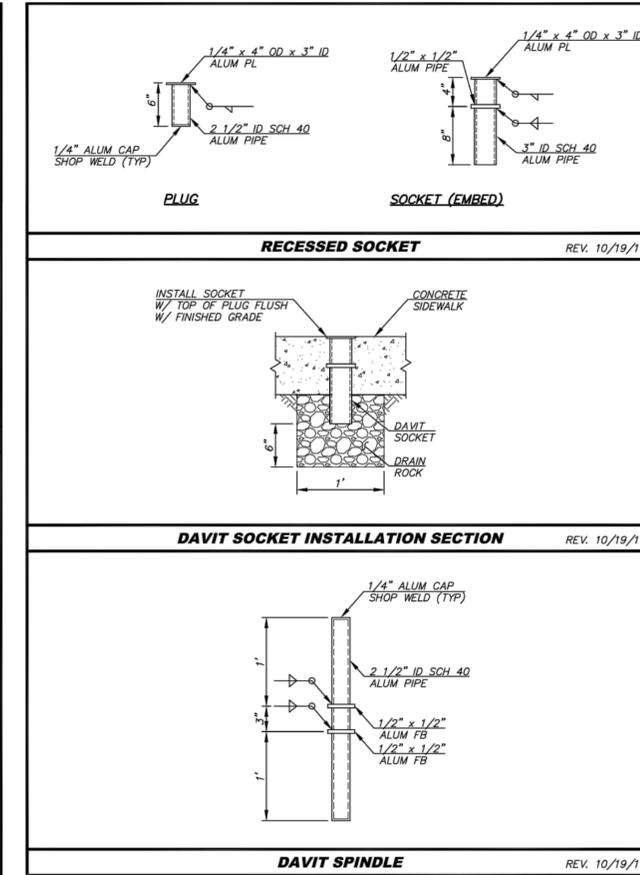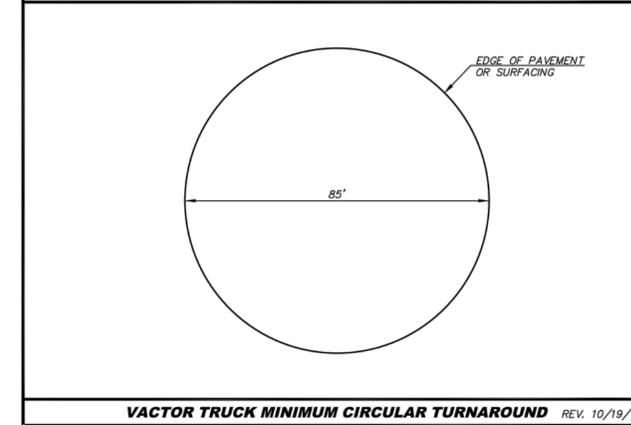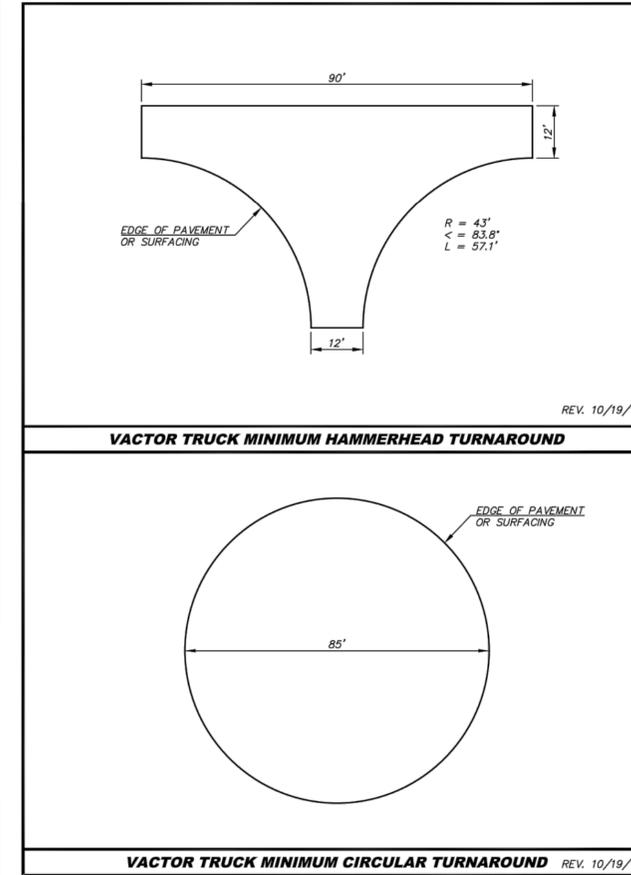

SEWER DETAILS FOR:

GEORGE DAVIS CREEK FISH PASSAGE PROJECT
SAMMAMISH, WASHINGTON



Know what's below.
Call before you dig.

DESIGNED: **DKE**
CHECKED: **DAS**
MAY 2020
45015-004

SHEET ID
C-705


SHEET **38** OF **53**

60% PLAN SET

No.	Revision	Date	By	App'd

PBS Engineering and Environmental Inc.
1180 NW Maple St.
Issaquah, WA 98027
425.864.6173
pbsusa.com




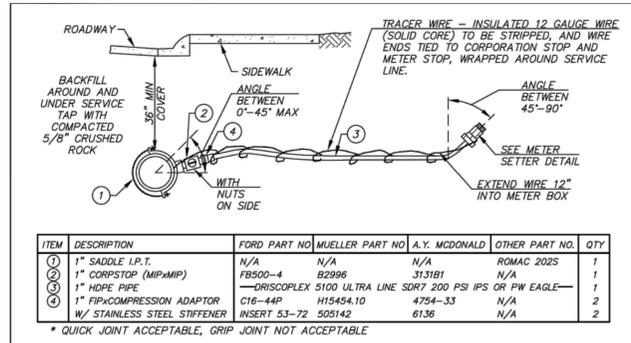


ITEM	DESCRIPTION	FORD PART NO	MUELLER PART NO	A.Y. MCDONALD	OTHER PART NO	QTY
1	1" SADDLE I.P.T.	N/A	N/A	N/A	ROMAC 202S	1
2	1" CORPSTOP (MP/MP)	FBS00-4	B2996	3131B1	N/A	1
3	1" HOPE PIPE	ORISCOPEX 5100 ULTRA LINE SDR7 200 PSI IPS OR PW EAGLE				1
4	1" FIP/COMPRESSION ADAPTOR W/ STAINLESS STEEL STIFFENER	C16-44P	H1545A.10	4754-33	N/A	2
5	INSERT 53-72	505142	6136	N/A		2

1" SERVICE LINE REV. 10/19/17

- NOTES**
- ALL PIPE AND FITTINGS TO BE ASSEMBLED WITH TEFLON TAPE AND PIPE DOPE UNLESS OTHERWISE NOTED.
 - SERVICE LINES SHALL BE INSTALLED PERPENDICULAR TO THE WATER MAIN.
 - THE SERVICE LINE SHALL BE INSTALLED TO ALLOW FOR THE FAR SIDE OF THE METER BOX TO BE INSTALLED ON THE R/O/W AND CENTERED ON THE PROPERTY LINE OR EASEMENT LINE, UNLESS OTHERWISE DIRECTED BY THE DISTRICT.
 - THE METER BOX SHALL BE INSTALLED WITH THE FAR SIDE OF THE METER BOX (BACK SIDE) ON THE R/O/W, PROPERTY LINE OR EASEMENT LINE, IN LANDSCAPED (NON-TRAFFIC, NON-CRUSHED SURFACING TOP COARSE, NON-CONCRETE) AREAS.
 - BACKFILL AROUND METER BOXES AND SETTERS SHALL BE WITH IMPORTED BACKFILL, OR WITH NATIVE MATERIAL THAT MEETS THE REQUIREMENTS FOR IMPORTED BACKFILL, EXCEPT THAT 100% SHALL PASS 2" SQUARE, PEA GRAVEL OR SAND ARE NOT ALLOWED.
 - PROVIDE AT LEAST 18-INCHES CLEARANCE FROM ALL OTHER UTILITIES, BUSHES, AND OBSTRUCTIONS; PROVIDE AT LEAST 5-FEET FROM ALL TREES, AND STRUCTURES. NO FENCES OR ROCKERIES SHALL BE PLACED BETWEEN THE METER BOX AND THE MAIN.
 - METER BOXES LOCATED WITHIN 2 FEET OF DRIVEWAYS, PAVED AREAS, OR AREAS WHERE THE BOX CAN BE SUBJECT TO VEHICULAR TRAFFIC, SHALL BE A TRAFFIC BEARING METER BOX AS NOTED BELOW. LOCATING A METER BOX IN AN AREA SUBJECT TO VEHICULAR TRAFFIC REQUIRES WRITTEN DISTRICT APPROVAL DURING DESIGN. METER BOXES THAT BECOME LOCATED IN TRAFFIC AREAS DURING OR AFTER CONSTRUCTION WITHOUT DISTRICT WRITTEN APPROVAL DURING DESIGN SHALL BE ABANDONED AT THE MAIN AND A NEW SERVICE SHALL BE INSTALLED TO A LANDSCAPED (NON-TRAFFIC) AREA.
 - WHERE TRAFFIC BEARING METER BOXES ARE USED WITHIN A CONCRETE SURFACE, A 5/8" INCH EXPANSION JOINT SHALL BE PROVIDED AROUND THE BOX WITH AN EIGHTEEN (18) INCH GAP BETWEEN THE EXPANSION JOINT AND METER BOX ON ALL SIDES.
 - APPROVED METER BOXES SHALL BE AS FOLLOWS:
 - APPROVED METER BOXES FOR SINGLE SERVICES IN NON-TRAFFIC AREAS: CARSON 1220-12
 - FOR SINGLE SERVICE IN TRAFFIC AREAS: FOGTITE B10 W/ALUMINUM LID.
 - MAINTAIN AND LEAVE SERVICE MARKER IN PLACE UNTIL LANDSCAPING IS DONE.
 - ANY DEVIATION FROM THESE ABOVE STANDARDS SHALL REQUIRE A WRITTEN VARIANCE REQUEST TO THE DISTRICT FOR REVIEW AND CONSIDERATION.

WATER SERVICE NOTES AND METER BOX REQUIREMENTS REV. 10/27/17

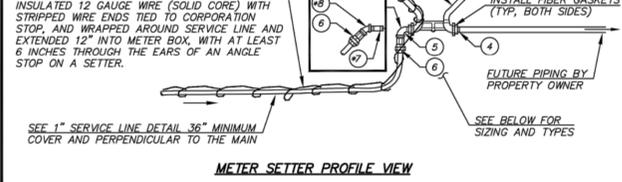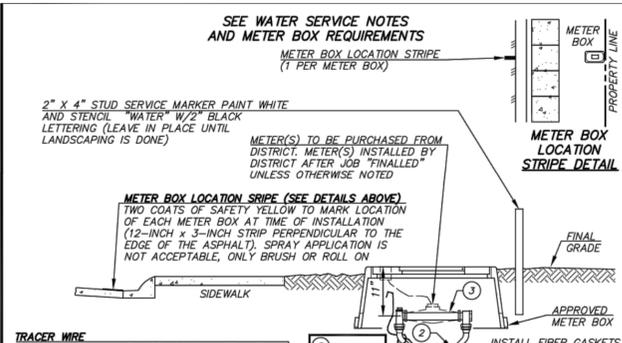


SINGLE 3/4" METER SETTER

ITEM	DESCRIPTION	FORD PART NO	MUELLER PART NO	A.Y. MCDONALD	OTHER PART NO	QTY
1	NOT REQUIRED					
2	3/4" METER SETTER	VBH72-12W-11-33-NL	N/A	N/A	N/A	1
3	1" x 7/16" IDLER W/WASHERS		PVC SCH 80			1
4	3/4" PVC PLUG		PVC SCH 40/80			1
5	3/4" BRASS 90° STREET ELL					1
6	3/4" MP x 1" IPS PAC JOINT W/ STIFFENER	FOC8634	H15429	473-CP	N/A	1
7	3/4" x 3" BRASS NIPPLE (OPTIONAL)					1
8	3/4" BRASS 45° BEND OR ELL (OPTIONAL)					1

SINGLE 1" METER SETTER

ITEM	DESCRIPTION	FORD PART NO	MUELLER PART NO	A.Y. MCDONALD	OTHER PART NO	QTY
1	NOT REQUIRED					
2	1" METER SETTER	VBH74-12W-11-44-NL	N/A	N/A	N/A	1
3	1-1/4" x 1" IDLER W/WASHERS		PVC SCH 80			1
4	1" PVC PLUG		PVC SCH 40/80			1
5	1" BRASS 90° STREET ELL					1
6	1" MP x 1" IPS PAC JOINT W/ STIFFENER	FOC8644	H15429	473-CP	N/A	1
7	1" x 3" BRASS NIPPLE (OPTIONAL)					1
8	1" BRASS 45° BEND OR ELL (OPTIONAL)					1



3/4" AND 1" METER SETTER REV. 10/27/17

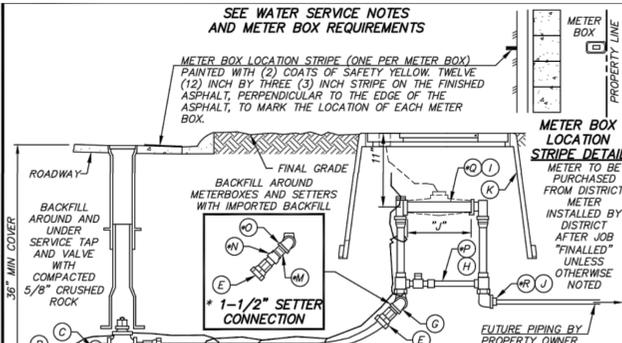

1-1/2" AND 2" METER SETTER

ITEM	QTY	DESCRIPTION
A	1	2" ROMAC SADDLE I.P.T., STYLE #202S, DOUBLE STRAP
B	1	2" CORPORATION STOP MP X MP, W/ NUT ON TOP (FORD# FBS00, MUELLER# B2996, A.Y. MCDONALD# 3131B)
C	2	2" BRASS STREET ELBOW (SWING JOINT)
D	1	2" (RSDU) GATE VALVE X FIP W/SQUARE OPERATING NUT W/ CAST IRON VALVE BOX AND LONG SKIRT LID
E	1	2" PACK JOINT W/STAINLESS STEEL STIFFENER X MP (FORD# C86-77, MUELLER # E15929)
F	VARIOUS	DRISCOPEX 5100 ULTRA LINE OR PW EAGLE, 2" HMIL POLY PIPE SDR-7 200 PSI
G	2	2" 90° BRASS STREET ELBOW
H	1	2" METER SETTER, FORD NO. VBH 87-12B-11-77 (ONLY) W/ BRASS STREET 90
I	1	2" IDLER SCH. 80 (J=17") W/WASHERS
J	1	2" PVC PLUG, SCHEDULE 40/80
K	1	METER BOX - CARSON JUMBO #1730 W/PSL METER READING LID AND INSPECTION PLATE (MARKED FOR WATER) W/ STEEL REINF. LID FOR TRAFFIC AREAS.
*M	1	1-1/2" x 3" BRASS NIPPLE
*N	1	1-1/2" x 2" BELL REDUCER
*P	2	1-1/2" 90° BRASS STREET ELBOW
*Q	1	1-1/2" METER SETTER, FORD NO. VBH 86-12B-11-66 W/ BRASS STREET 90 OR VBH 76-12B
*R	1	1-1/2" IDLER SCH. 80 (J=13") W/ WASHERS
*S	1	1-1/2" PLUG, SCHEDULE 40/80


WATER SERVICE NOTES AND METER BOX REQUIREMENTS REV. 10/19/17

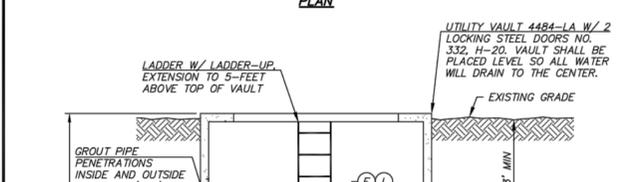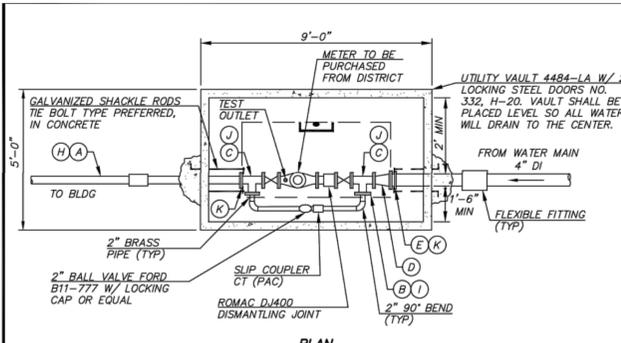

3" AND 4" METER

- NOTES**
- SEE 3" AND 4" METER NOTES AND MATERIALS FOR ADDITIONAL CONSTRUCTION REQUIREMENTS.
 - DISTRICT SUPPLIED METER IS A 3" OR 4" WITH TRPL REGISTER (TOUCH PAD MOUNTED IN VAULT LID).


WATER SERVICE NOTES AND METER BOX REQUIREMENTS REV. 10/20/17

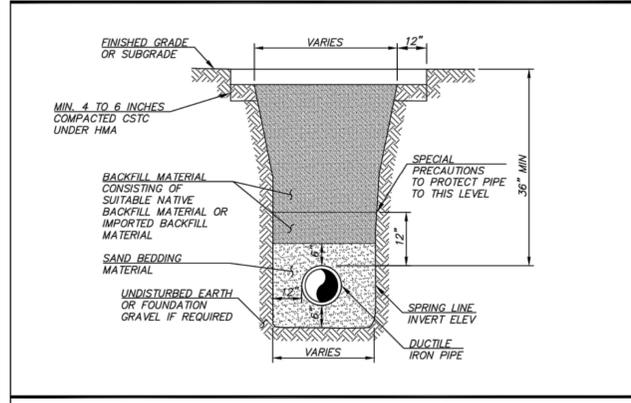

WATER MAIN TRENCH SECTION REV. 10/30/17

ITEM	DESCRIPTION	ITEM	DESCRIPTION
A	3" GALV	H	4" D
B	3" BLIND FLG TAPPED 2" (2 PLACES TYP)	I	4" BLIND FLANGE TAPPED 2" (2 PLACES TYP)
C	3" TEE (FLG)	J	4" TEE (TYP)
D	4" x 3" REDUCER (FLXFL)	K	4" FCA (TYP)
E	4" FCA (TYP)	L	4" GATE VALVE (FLG) W/HAND WHEEL OPERATOR (TYP)
F	3" GATE VALVE (FLG) W/HAND WHEEL OPERATOR (TYP)	M	4" ADJUSTABLE PIPE SADDLE SUPPORT GRINNELL #264
G	3" ADJUSTABLE PIPE SADDLE SUPPORT GRINNELL #264		

- NOTES**
- VAULT COVER SHALL MATCH EXISTING GRADE OR 6" ABOVE IN UNIMPROVED AREAS.
 - PAINT SCHEDULE: EXTERIOR OF VAULT - BELOW GRADE TWO COATS OF BLACK BITUMASTIC SOLUTION (VAULT SHOULD BE DRIED WITH NO MOISTURE PRESENT PRIOR TO APPLICATION OF COATINGS). PAINT INTERIOR PIPING (NON-BRASS) - ONE (1) COAT RUST RESISTOR PRIMER TWO (2) COATS SAFETY BLUE SEMI GLOSS PAINT.
 - IF POSITIVE DRAINAGE FROM VAULT CANNOT BE ACHIEVED A SUMP PUMP SYSTEM WILL BE REQUIRED WITH DISTRICT APPROVAL. POWER SHALL BE SUPPLIED AND MAINTAINED BY THE DEVELOPER.
 - FLEXIBLE FITTING WHEN ENTERING AND EXITING VAULT WITHIN 5 FEET OF VAULT. IF (MJ) BELL CONNECTION IS WITHIN 5 FEET OF THE VAULT, FITTING MAY BE OMITTED (2 PLACES TYPICAL).
 - CORE DRILL 1-3/4" HOLE IN ONE OF THE HATCHES NEAR CENTER FOR INSTALLATION OF A ANTENNAE MOUNT, WHEN NOT IN TRAFFIC AREA.
 - USE 2" THREADED BRASS AND UNION AS NEEDED.

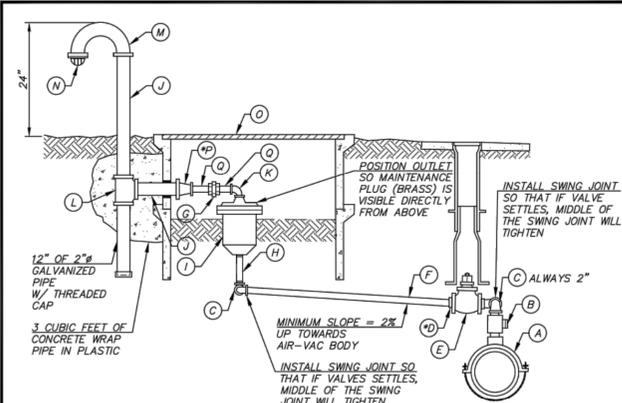


TYPE I BLOW-OFF

- NOTES**
- ALL PIPE AND FITTINGS TO BE GALVANIZED EXCEPT WHERE NOTED AND ASSEMBLED WITH TEFLON TAPE AND PIPE DOPE.
 - LOCATION OF THE AIR AND VACUUM RELIEF ASSEMBLY AS SHOWN ON THE PLANS IS APPROXIMATE.
 - INSTALLATION OF THE VALVE SHALL BE SET AT THE HIGH POINT OF THE LINE.
 - PAINT CANE ASSEMBLY WITH TWO (2) COATS OF SAFETY YELLOW AND APPLY COLE LETTERS TO CANE ASSEMBLY WITH FOOTAGE TO VALVE ON SIDE FACING ROADWAY IN 1.5" COLE NUMBERS. APPLY WITH WATER PROOF LIQUID NAILS.
 - PROVIDE 5-FOOT OF CLEARANCE FROM TREES, AND STRUCTURES, 18-INCHES FROM BUSHES.

MK	QTY	ITEM
A	1	2" ROMAC SADDLE I.P.T., DOUBLE STRAP STYLE 202S
B	1	2" CORPORATION STOP MP X MP, WITH NUT ON SIDE (NOT UNDER VALVE)
C	4	1" OR 2" BRASS STREET ELBOW, BRASS SWING JOINT W/ COUPLER OR 90° BEND
*D	1	2" x 1" BRASS BUSHING
E	1	2" GATE VALVE (FIP X FIP) W/2" SQUARE OPERATING NUT AND CAST IRON VALVE BOX AND LONG SKIRT LID
F	1	1" OR 2" THREADED BRASS PIPE (LENGTH TO SUIT) ON FIRM SUBGRADE
G	2	1" OR 2" GALVANIZED UNION
H	1	1" OR 2" BRASS NIPPLE
I	1	1" OR 2" APDQ AIR AND VACUUM RELIEF VALVE (#143-C FOR 1" AND #145-C FOR 2") OR DISTRICT APPROVED EQUAL (REPLACE IRON ACCESS PLUG WITH BRASS PLUG)
J	1	2" GALVANIZED SCH. 40 PIPE (LENGTH TO SUIT)
K	1	1" OR 2" GALVANIZED STREET 90° ELBOW
L	1	2" TEE
M	1	2" RETURN BEND, SCH. 40 GALVANIZED
N	1	BENNE STRAINER GREENBURG P-24-08, MALE FOR 2" PIPE
O	2	FOGTITE TYPE II CONCRETE BOX WITH STEEL LID, REINFORCED FOUR SIDES OR DISTRICT APPROVED EQUAL MARKED "A.V."
*P	1	2" x 1" GALVANIZED BELL REDUCER (NOT REQUIRED WITH A 2" ASSEMBLY)
Q	2	1" OR 2" GALVANIZED NIPPLE (ONLY ONE REQUIRED WITH 2")


* DENOTES ITEMS NOT REQUIRED WITH A 2" ASSEMBLY

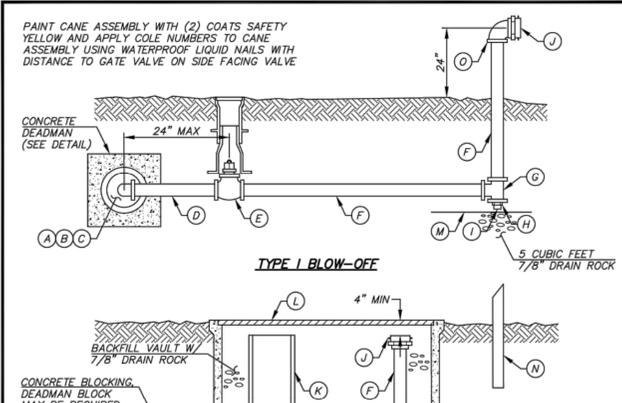

TYPE II BLOW-OFF

- NOTE**
- ALL PIPE AND FITTINGS TO BE GALVANIZED EXCEPT WHERE NOTES AND ALL ASSEMBLED WITH TEFLON TAPE AND PIPE DOPE.

ITEM	TYPE I QTY	TYPE II QTY	DESCRIPTION
A	1	1	CAP W/ 2" IPS TAP
B	1	1	2" x 6" BRASS NIPPLE
C	1	1	2" 90° BRASS BEND
D	-	-	2" BRASS PIPE (LENGTH TO SUIT)
E	1	1	2" GATE VALVE W/SQUARE OPERATING NUT TYPE I REQUIRES CAST IRON VALVE BOX W/ DEEP SKIRT LID, TYPE II WITH 6" PVC PIPE ONLY
F	-	-	2" GALVANIZED IRON PIPE (LENGTH TO SUIT)
G	1	0	2" x 1/2" BUSHING
H	1	0	2" x 1/2" BUSHING
I	1	0	AUTOMATIC DRAIN VALVE - WEATHERMATIC 910
J	1	1	2" MP X 2 1/2" NST FIRE HOSE ADAPTOR W/CAP
K	0	1	6" PVC (LENGTH TO SUIT)
L	0	1	FOGTITE TYPE 2 METER BOX W/ 3/8" SOLID STEEL TRAFFIC COVER (REINFORCED ON FOUR SIDES) AND H-20 LOADING MARKED "B.O."
M	-	-	FABRIC OR PLASTIC BARRIER
N	0	1	VALVE MARKER POST
O	1	1	2" 90° GALV. BEND

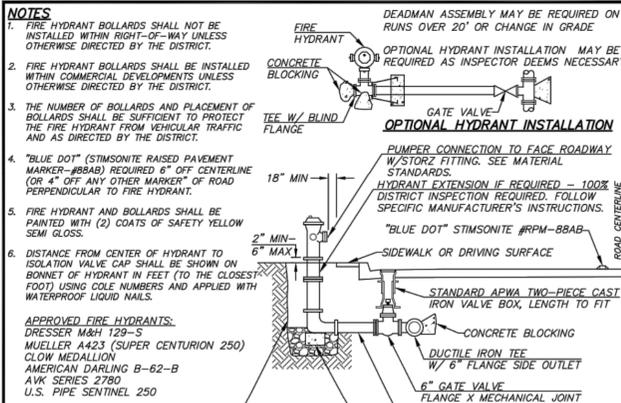

FIRE HYDRANT ASSEMBLY

- NOTES**
- FIRE HYDRANT BOLLARDS SHALL NOT BE INSTALLED WITHIN RIGHT-OF-WAY UNLESS OTHERWISE DIRECTED BY THE DISTRICT.
 - FIRE HYDRANT BOLLARDS SHALL BE INSTALLED WITHIN COMMERCIAL DEVELOPMENTS UNLESS OTHERWISE DIRECTED BY THE DISTRICT.
 - THE NUMBER OF BOLLARDS AND PLACEMENT OF BOLLARDS SHALL BE SUFFICIENT TO PROTECT THE FIRE HYDRANT FROM VEHICULAR TRAFFIC AND AS DIRECTED BY THE DISTRICT.
 - "BLUE DOT" (STIMSONITE RAISED PAVEMENT MARKER-#88AB) REQUIRED 6" OFF CENTERLINE (OR 4" OFF ANY OTHER MARKER) OF ROAD PERPENDICULAR TO FIRE HYDRANT.
 - FIRE HYDRANT AND BOLLARDS SHALL BE PAINTED WITH (2) COATS OF SAFETY YELLOW SEMI GLOSS. "BLUE DOT" STIMSONITE #RPM-88AB.
 - DISTANCE FROM CENTER OF HYDRANT TO ISOLATION VALVE CAP SHALL BE SHOWN ON BONNET OF HYDRANT IN FEET (TO THE CLOSEST) FOOT USING COLE NUMBERS AND APPLIED WITH WATERPROOF LIQUID NAILS.
 - APPROVED FIRE HYDRANTS: DRESSER M&H 129-S, MUELLER A423 (SUPER CENTURION 250), AMERICAN DARLING B-62-B, AVK SERIES 2780, U.S. PIPE SENTINEL 250.
 - PLASTIC BARRIER REQUIRED BETWEEN HYDRANT AND WASHED ROCK 1 CU. YD. TO ABOVE KEEP HOLES OF HYDRANT MINIMUM 7/8" DRAIN ROCK.
 - DEADMAN ASSEMBLY MAY BE REQUIRED ON RUNS OVER 20' OR CHANGE IN GRADE.
 - OPTIONAL HYDRANT INSTALLATION MAY BE REQUIRED AS INSPECTOR DEEMS NECESSARY.
 - PUMPER CONNECTION TO FACE ROADWAY W/STORZ FITTING. SEE MATERIAL STANDARDS.
 - HYDRANT EXTENSION IF REQUIRED - 100% DISTRICT INSPECTION REQUIRED. FOLLOW SPECIFIC MANUFACTURER'S INSTRUCTIONS.
 - STANDARD AFWA TWO-PIECE CAST IRON VALVE BOX, LENGTH TO FIT.
 - DUCTILE IRON TEE W/ 6" FLANGE SIDE OUTLET.
 - 6" GATE VALVE FLANGE X MECHANICAL JOINT.
 - 6" DUCTILE IRON PIPE, CL 52 LENGTH TO FIT WITH RESTRAINED JOINTS.
 - CONCRETE BLOCKS 8" x 4" x 17".
 - INSTALL CULVERT WHEN HYDRANT IS BEHIND DITCH.
 - 5' MIN CLEARANCE AROUND FIRE HYDRANT.
 - INSTALL BOLLARDS EVEN WITH HYDRANT PORT.
 - MINIMUM AREA OF GROUND SURFACE AND CLEAR ZONE.

FIRE HYDRANT BOLLARDS INSTALLATION

File name: L:\Projects\45000\4501\94501\540041\Civil\CAD\Working\Sheets\C-703 DETAILS.dwg
 Layout Tab: C-706 WATER DETAILS User: Kayla Smith CAD Plot Date/Time: 6/24/2020 10:14:09 AM

PBS Engineering and
 Environmental Inc.
 1180 NW Maple St.
 Issaquah, WA 98027
 425.656.6173
 pbsusa.com



WATER DETAILS FOR:
GEORGE DAVIS CREEK FISH PASSAGE PROJECT
 SAMMAMISH, WASHINGTON



Know what's below.
 Call before you dig.

DESIGNED: DKE
 CHECKED: DAS
 MAY 2020
 45015-004
 SHEET ID
C-706
 SHEET 39 OF 53

60% PLAN SET

No.	Revision	Date	By	App'd

File name: L:\Projects\450004501\B4501\Civil\CAD\Working\Sheets\C-703 DETAILS.dwg
 Layout Tab: C-708 ROADWAY DETAILS User: Kaylan Smyth CAD Plot Date/Time: 5/24/2020 10:14:20 AM

BEAM GUARDRAIL TYPE 31
STANDARD PLAN C-20.10-05
SHEET 1 OF 1 SHEET

APPROVED FOR PUBLICATION
Blank Sheet
Aug 12 2019 11:48 AM
STATE DESIGN ENGINEER
Washington State Department of Transportation

SLOPE	W (FT)
2H : 1V OR FLATTER	2.5' MIN.
STEEPER THAN 2H : 1V BUT NOT STEEPER THAN 1H : 1V	4.0' MIN.

BEAM GUARDRAIL TYPE 31 NON-FLARED TERMINAL (POSTED SPEED)
STANDARD PLAN C-22.45-04
SHEET 1 OF 1 SHEET

APPROVED FOR PUBLICATION
Blank Sheet
Aug 12 2019 11:52 AM
STATE DESIGN ENGINEER
Washington State Department of Transportation

BOX CULVERT GUARDRAIL STEEL POST TYPE 31
STANDARD PLAN C-20.41-02
SHEET 1 OF 1 SHEET

APPROVED FOR PUBLICATION
Blank Sheet
Aug 12 2019 11:51 AM
STATE DESIGN ENGINEER
Washington State Department of Transportation

ROADWAY DETAILS FOR: ROCK FACING - FILL SECTION

NOTES:
 1. FLATTER SLOPE MAY BE REQUIRED IN LESS STABLE SOIL.
 2. SEE WSDOT/APWA STD SPECIFICATION 9-03.12[4].
 3. A PEDESTRIAN RAIL, PER STD DWG 3-15, IS REQUIRED WHEN ROCKERY HEIGHT IS 2'-6" OR GREATER. THE USAGE OF A CHAIN LINK FENCE MAY BE APPROVED.
 4. TRAFFIC BARRIERS MAY BE REQUIRED ON ROADS WITH SPEED LIMITS OF 30 MPH OR GREATER, WHERE ROCKERY HEIGHTS EXCEED 6'. SEE CHAPTER 1610 OF THE CURRENT WSDOT DESIGN MANUAL.
 5. ALL ROCKERIES OVER 4' IN HEIGHT ON PUBLIC OR PRIVATE PROPERTY SHALL REQUIRE STRUCTURAL REVIEW.

REV	DESCRIPTION	DATE
DWN	XXX	XXX

60% PLAN SET

PBS Engineering and Environmental Inc.
 1180 NW Maple St.
 Issaquah, WA 98027
 425.656.6175
 pbsusa.com



ROADWAY DETAILS FOR:
GEORGE DAVIS CREEK FISH PASSAGE PROJECT
SAMMAMISH, WASHINGTON







Know what's below.
 Call before you dig.

DESIGNED: DKE
 CHECKED: DAS
 MAY 2020
 45015-004

SHEET ID
C-708
 SHEET 41 OF 53

No.	Revision	Date	By	App'd

File name: L:\Projects\450004501945015-0041\Civil\CAD\WorkingSheets\C-703 DETAILS.dwg
 Layout Tab: C-703 ROADWAY DETAILS User: Kaylan Smyth CAD Plot Date/Time: 5/24/2020 10:14:25 AM

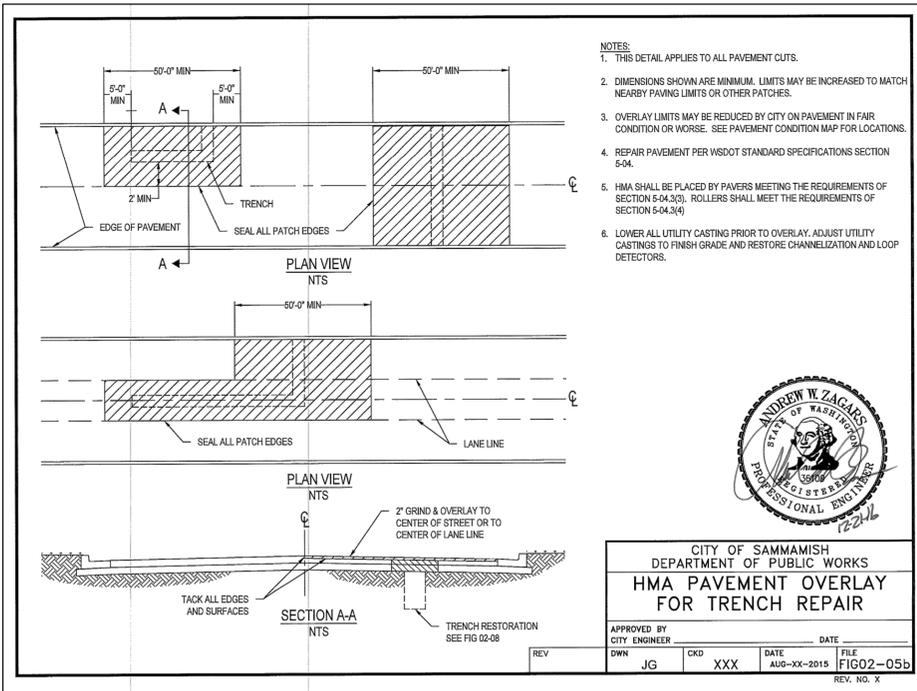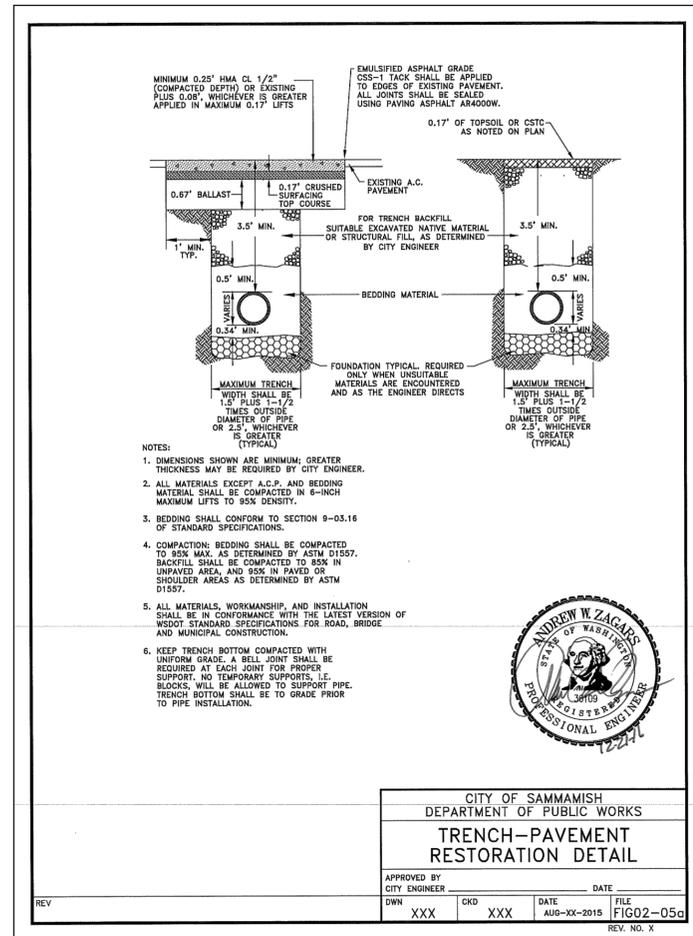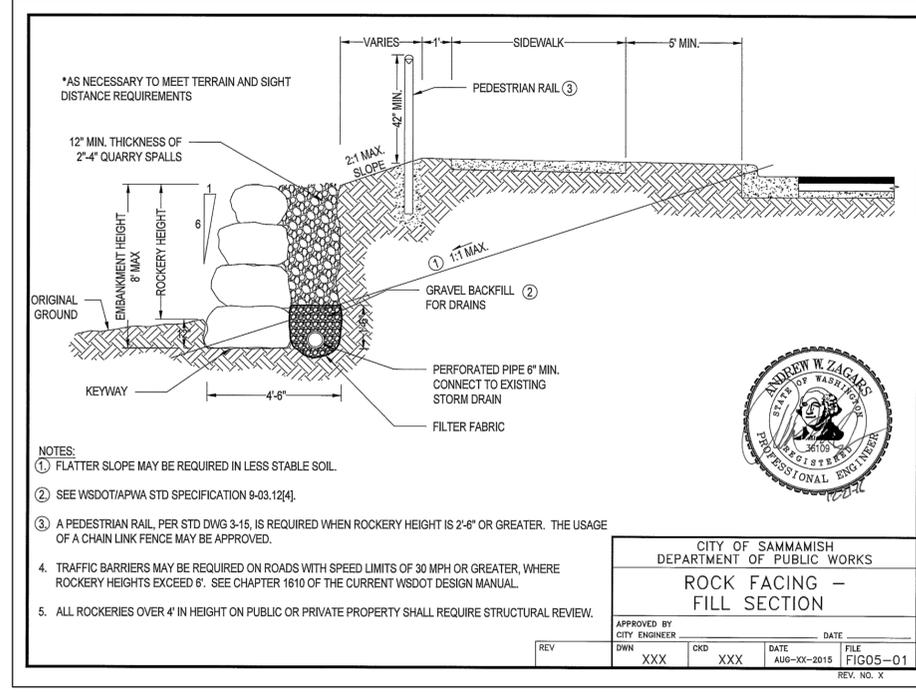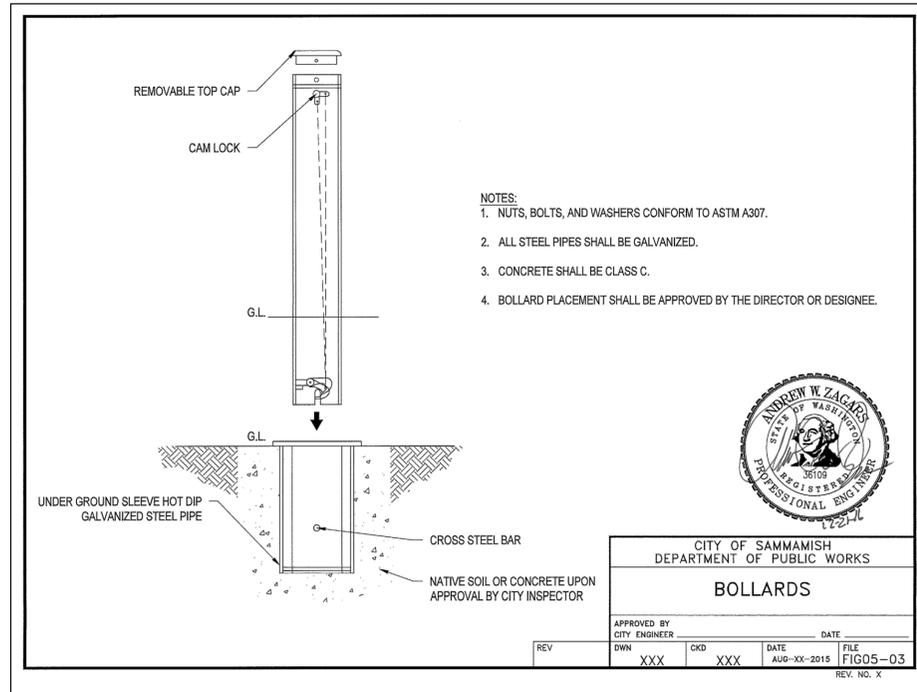

ROADWAY DETAILS FOR:
GEORGE DAVIS CREEK FISH PASSAGE PROJECT
 SAMMAMISH, WASHINGTON



DESIGNED: DKE
 CHECKED: DAS
 MAY 2020
 45015-004

SHEET ID
C-709
 SHEET 42 OF 53


60% PLAN SET

No.	Revision	Date	By	App'd

File Name: L:\Projects\450004501\B45015-0041\Civil\CAD\Working\Sheets\C-710 DETAILS.dwg
 Layout Tab: C-710 TYPICAL ROADWAY SECTION
 User: Kaylan Smyth
 CAD Plot Date/Time: 5/24/2020 10:14:27 AM

BEAM GUARDRAIL TYPE 31 ANCHOR TYPE 10
 PER WSDOT STD PLAN C-23.60-04.
 STATIONING PER PLAN

 BEAM GUARDRAIL TYPE 31 MSKT-SP-MGS
 (TL-2) NON- FLARED TERMINAL PER WSDOT
 STATIONING PER PLAN

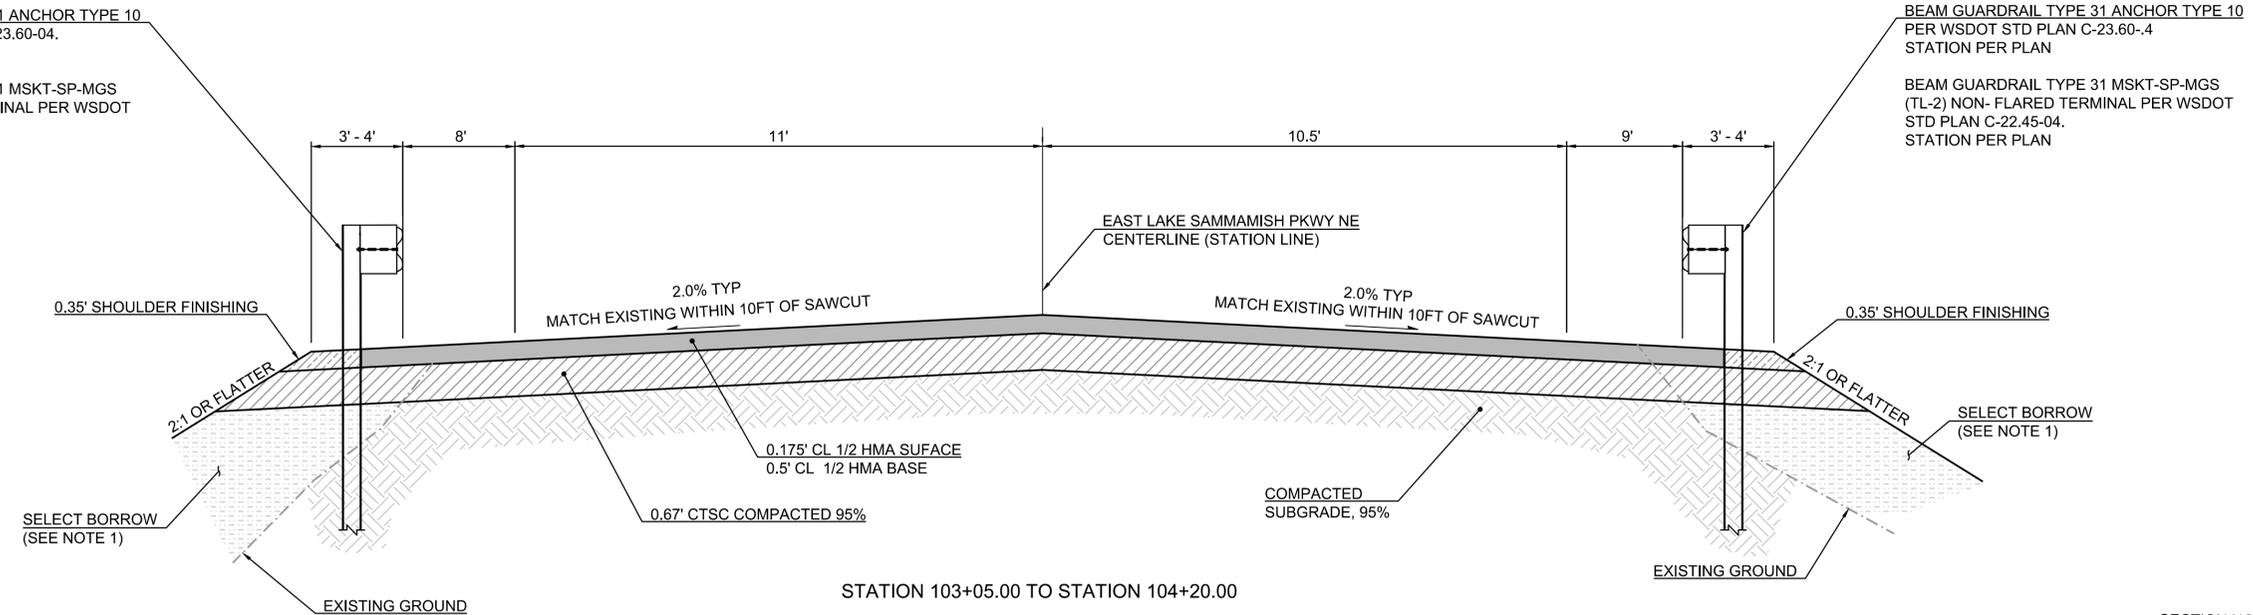


BEAM GUARDRAIL TYPE 31 ANCHOR TYPE 10
 PER WSDOT STD PLAN C-23.60-4
 STATION PER PLAN

 BEAM GUARDRAIL TYPE 31 MSKT-SP-MGS
 (TL-2) NON- FLARED TERMINAL PER WSDOT
 STD PLAN C-22.45-04.
 STATION PER PLAN

SECTION NOTES:
 1. BENCH INTO EXISTING SIDE SLOPE PER WSDOT
 STANDARD SPECIFICATION 2-03.3(14).


BEAM GUARDRAIL TYPE 31 ANCHOR TYPE 10
 PER WSDOT STD PLAN C-23.60-4

 BEAM GUARDRAIL TYPE 31 MSKT-SP-MGS
 (TL-2) NON- FLARED TERMINAL PER WSDOT
 STD PLAN C-22.45-04.

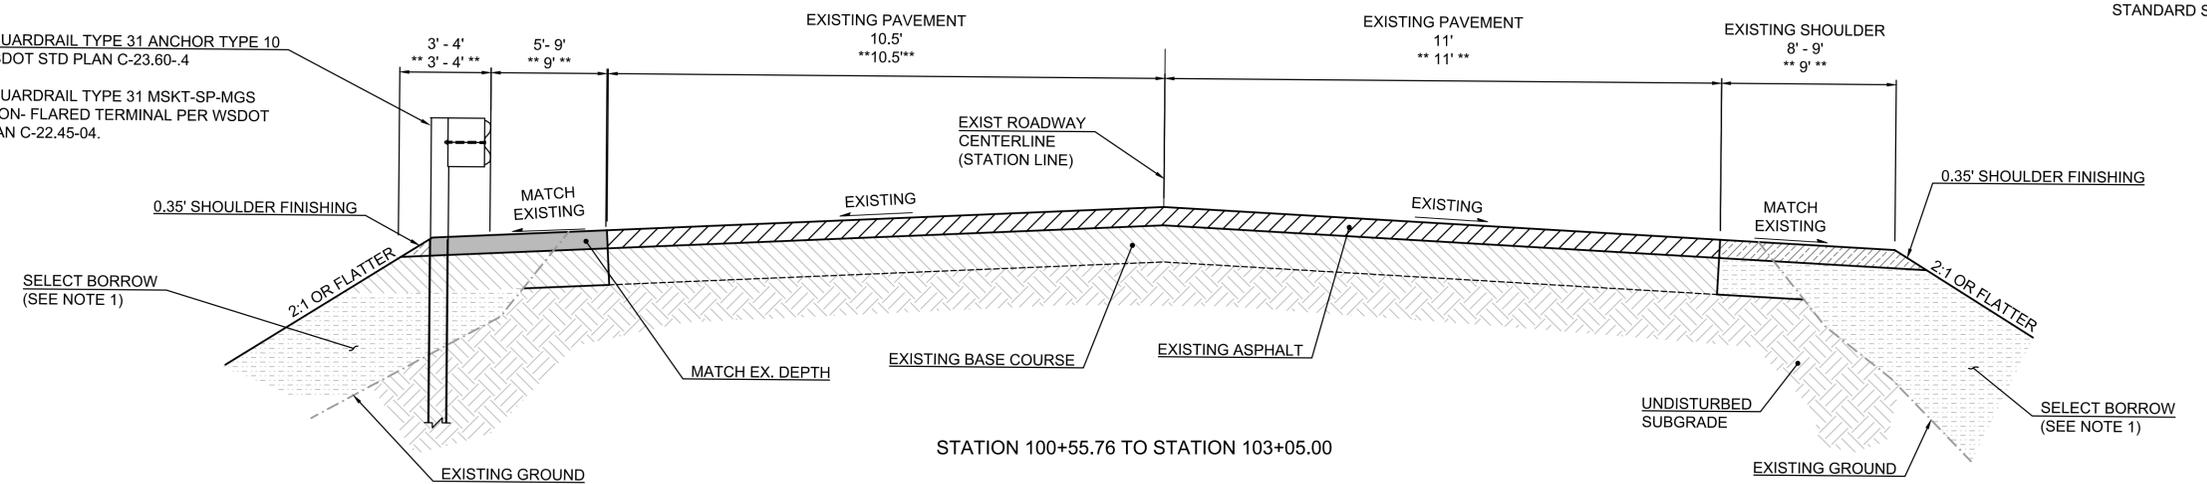

BEAM GUARDRAIL TYPE 31 ANCHOR TYPE 10
 PER WSDOT STD PLAN C-23.60-04.
 STATIONING PER PLAN

 BEAM GUARDRAIL TYPE 31 MSKT-SP-MGS
 (TL-2) NON- FLARED TERMINAL PER WSDOT
 STATIONING PER PLAN

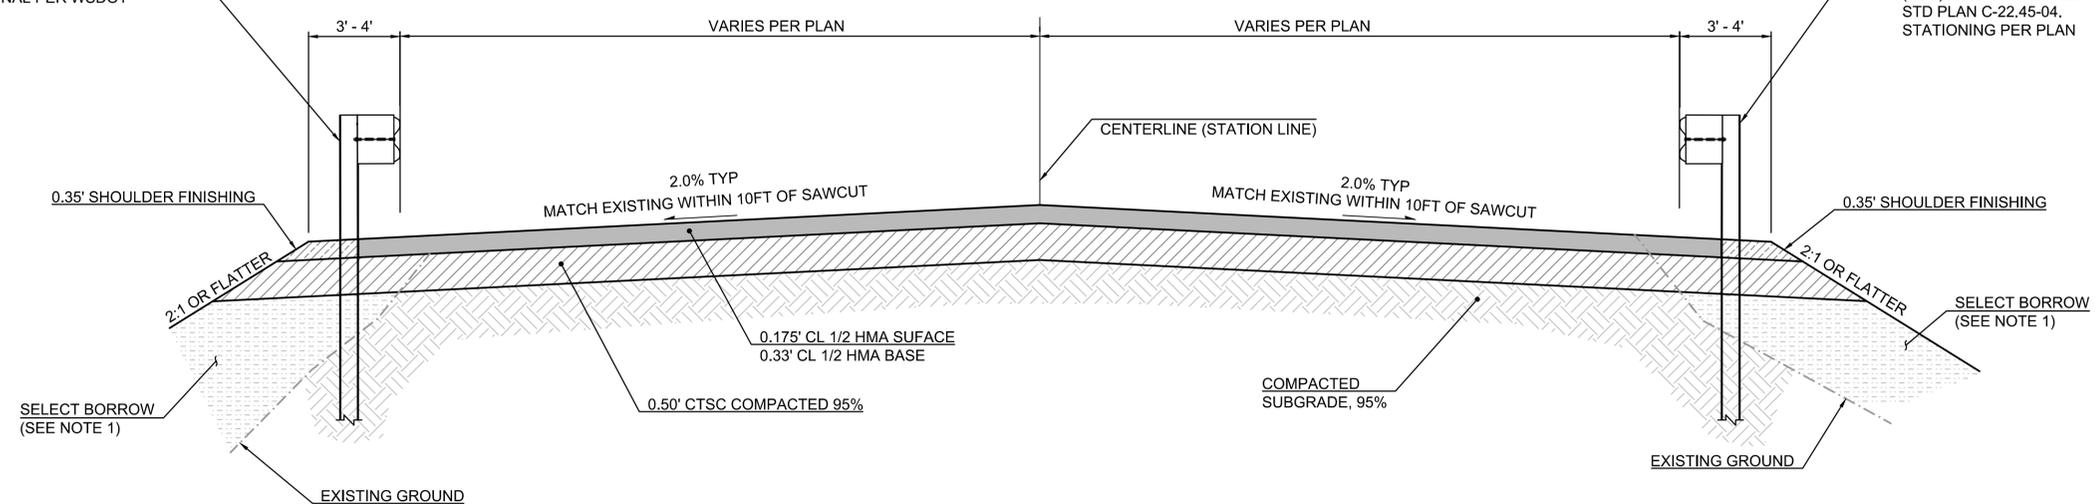

BEAM GUARDRAIL TYPE 31 ANCHOR TYPE 10
 PER WSDOT STD PLAN C-23.60-4
 STATIONING PER PLAN

 BEAM GUARDRAIL TYPE 31 MSKT-SP-MGS
 (TL-2) NON- FLARED TERMINAL PER WSDOT
 STD PLAN C-22.45-04.
 STATIONING PER PLAN

SECTION NOTES:
 1. BENCH INTO EXISTING SIDE SLOPE PER WSDOT
 STANDARD SPECIFICATION 2-03.3(14).

1 TYPICAL EAST LAKE SAMMAMISH PARKWAY SECTION
 NOT TO SCALE

2 N 7TH CT & ELSSL SECTION
 NOT TO SCALE

60% PLAN SET

No.	Revision	Date	By	App'd

DESIGNED: DKE
CHECKED: DAS
MAY 2020 45015-004
SHEET ID C-710
SHEET 43 OF 53

TYPICAL ROADWAY SECTION FOR:
GEORGE DAVIS CREEK FISH PASSAGE PROJECT
 SAMMAMISH, WASHINGTON



PBS Engineering and
 Environmental Inc.
 1180 NW Maple St.
 Issaquah, WA 98027
 425.656.6173
 pbsusa.com

S32-T25N-R06E



Scale 1" = 10'
0 5 10 20

PBS Engineering and Environmental Inc.
1180 NW Maple St. Ste 160
Issaquah, WA 98027
425.656.8173
pbsusa.com




PLANTING AND RESTORATION PLAN FOR:
GEORGE DAVIS CREEK FISH PASSAGE PROJECT
SAMMAMISH, WASHINGTON



DESIGNED: DKE
CHECKED: DAS
MAY 2020
45015-004

SHEET ID
C-801

SHEET 43 OF 53

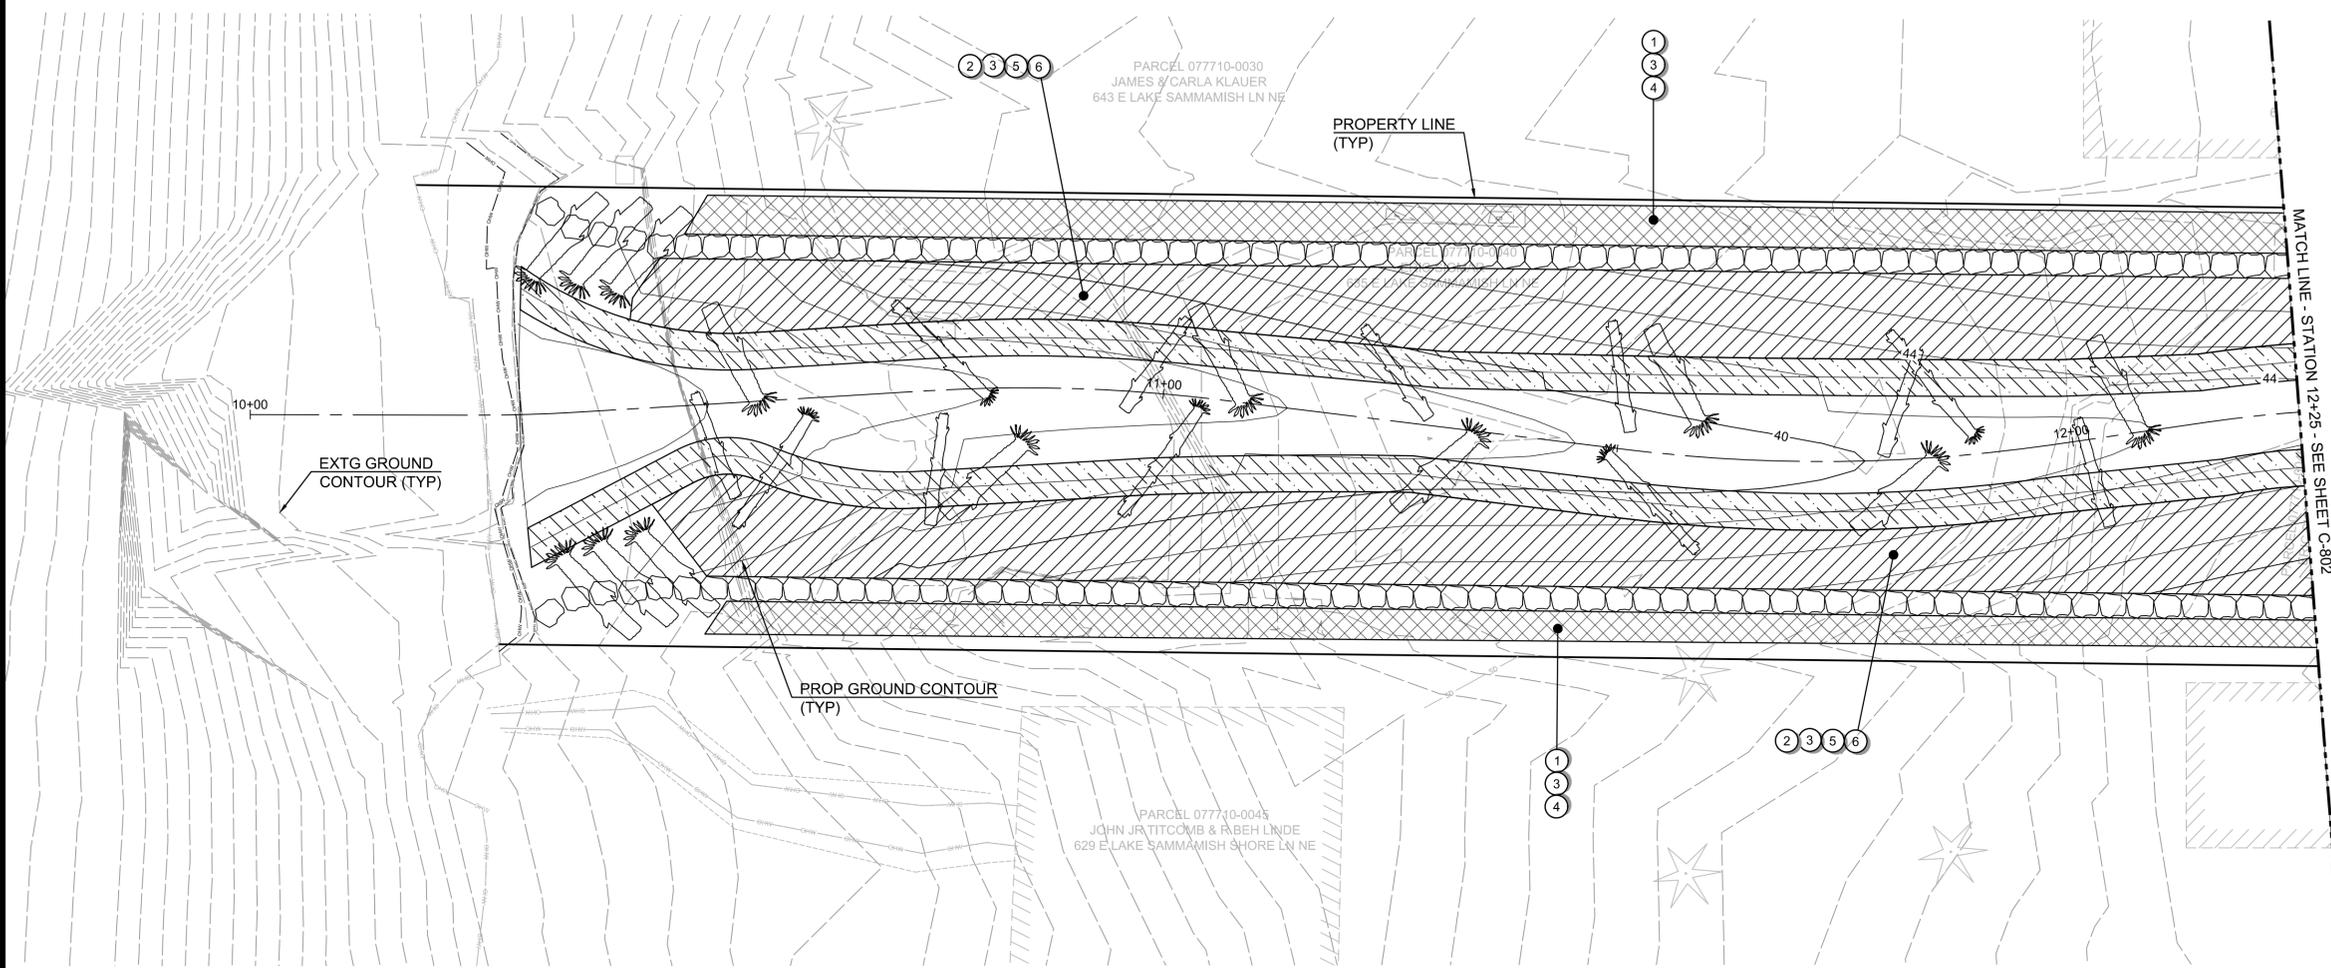

PLANTING NOTES:

- ① SEEDING AREA PREPARATION
- ② PLANTING AREA PREPARATION. AREAS SHALL BE DECOMPACTED TO A DEPTH OF 18" WHERE CONSTRUCTION ACTIVITIES HAVE TAKEN PLACE AND IN EXISTING PAVEMENT AREAS.
- ③ TOPSOIL TYPE 'A' - 6 INCH DEPTH.
- ④ SEEDING, FERTILIZER AND MULCHING - SITE RESTORATION
- ⑤ FINE COMPOST - 3 INCH DEPTH.
- ⑥ BARK OR WOOD CHIP MULCH - 3 INCH DEPTH.

LEGEND:

- RIPARIAN BUFFER MIX (RBM)
- LIVE STAKE MIX (LSM)
- SITE RESTORATION SEED MIX


60% PLAN SET

No.	Revision	Date	By	App'd

File name: L:\Projects\4500045015\45015-004\Civil\CAD\Working\Sheets\C-801 RESTORATION PLAN.dwg
 Layout: Tab: C-801 PLANTING AND RESTORATION PLAN
 User: Kaylan Smyth
 CAD Plot Date/Time: 5/24/2020, 10:14:45 AM

Full Size Sheet Format Is 22x34; If Printed Size Is Not 22x34, Then This Sheet Format Has Been Modified & Indicated Drawing Scale Is Not Accurate.

S32-T25N-R06E

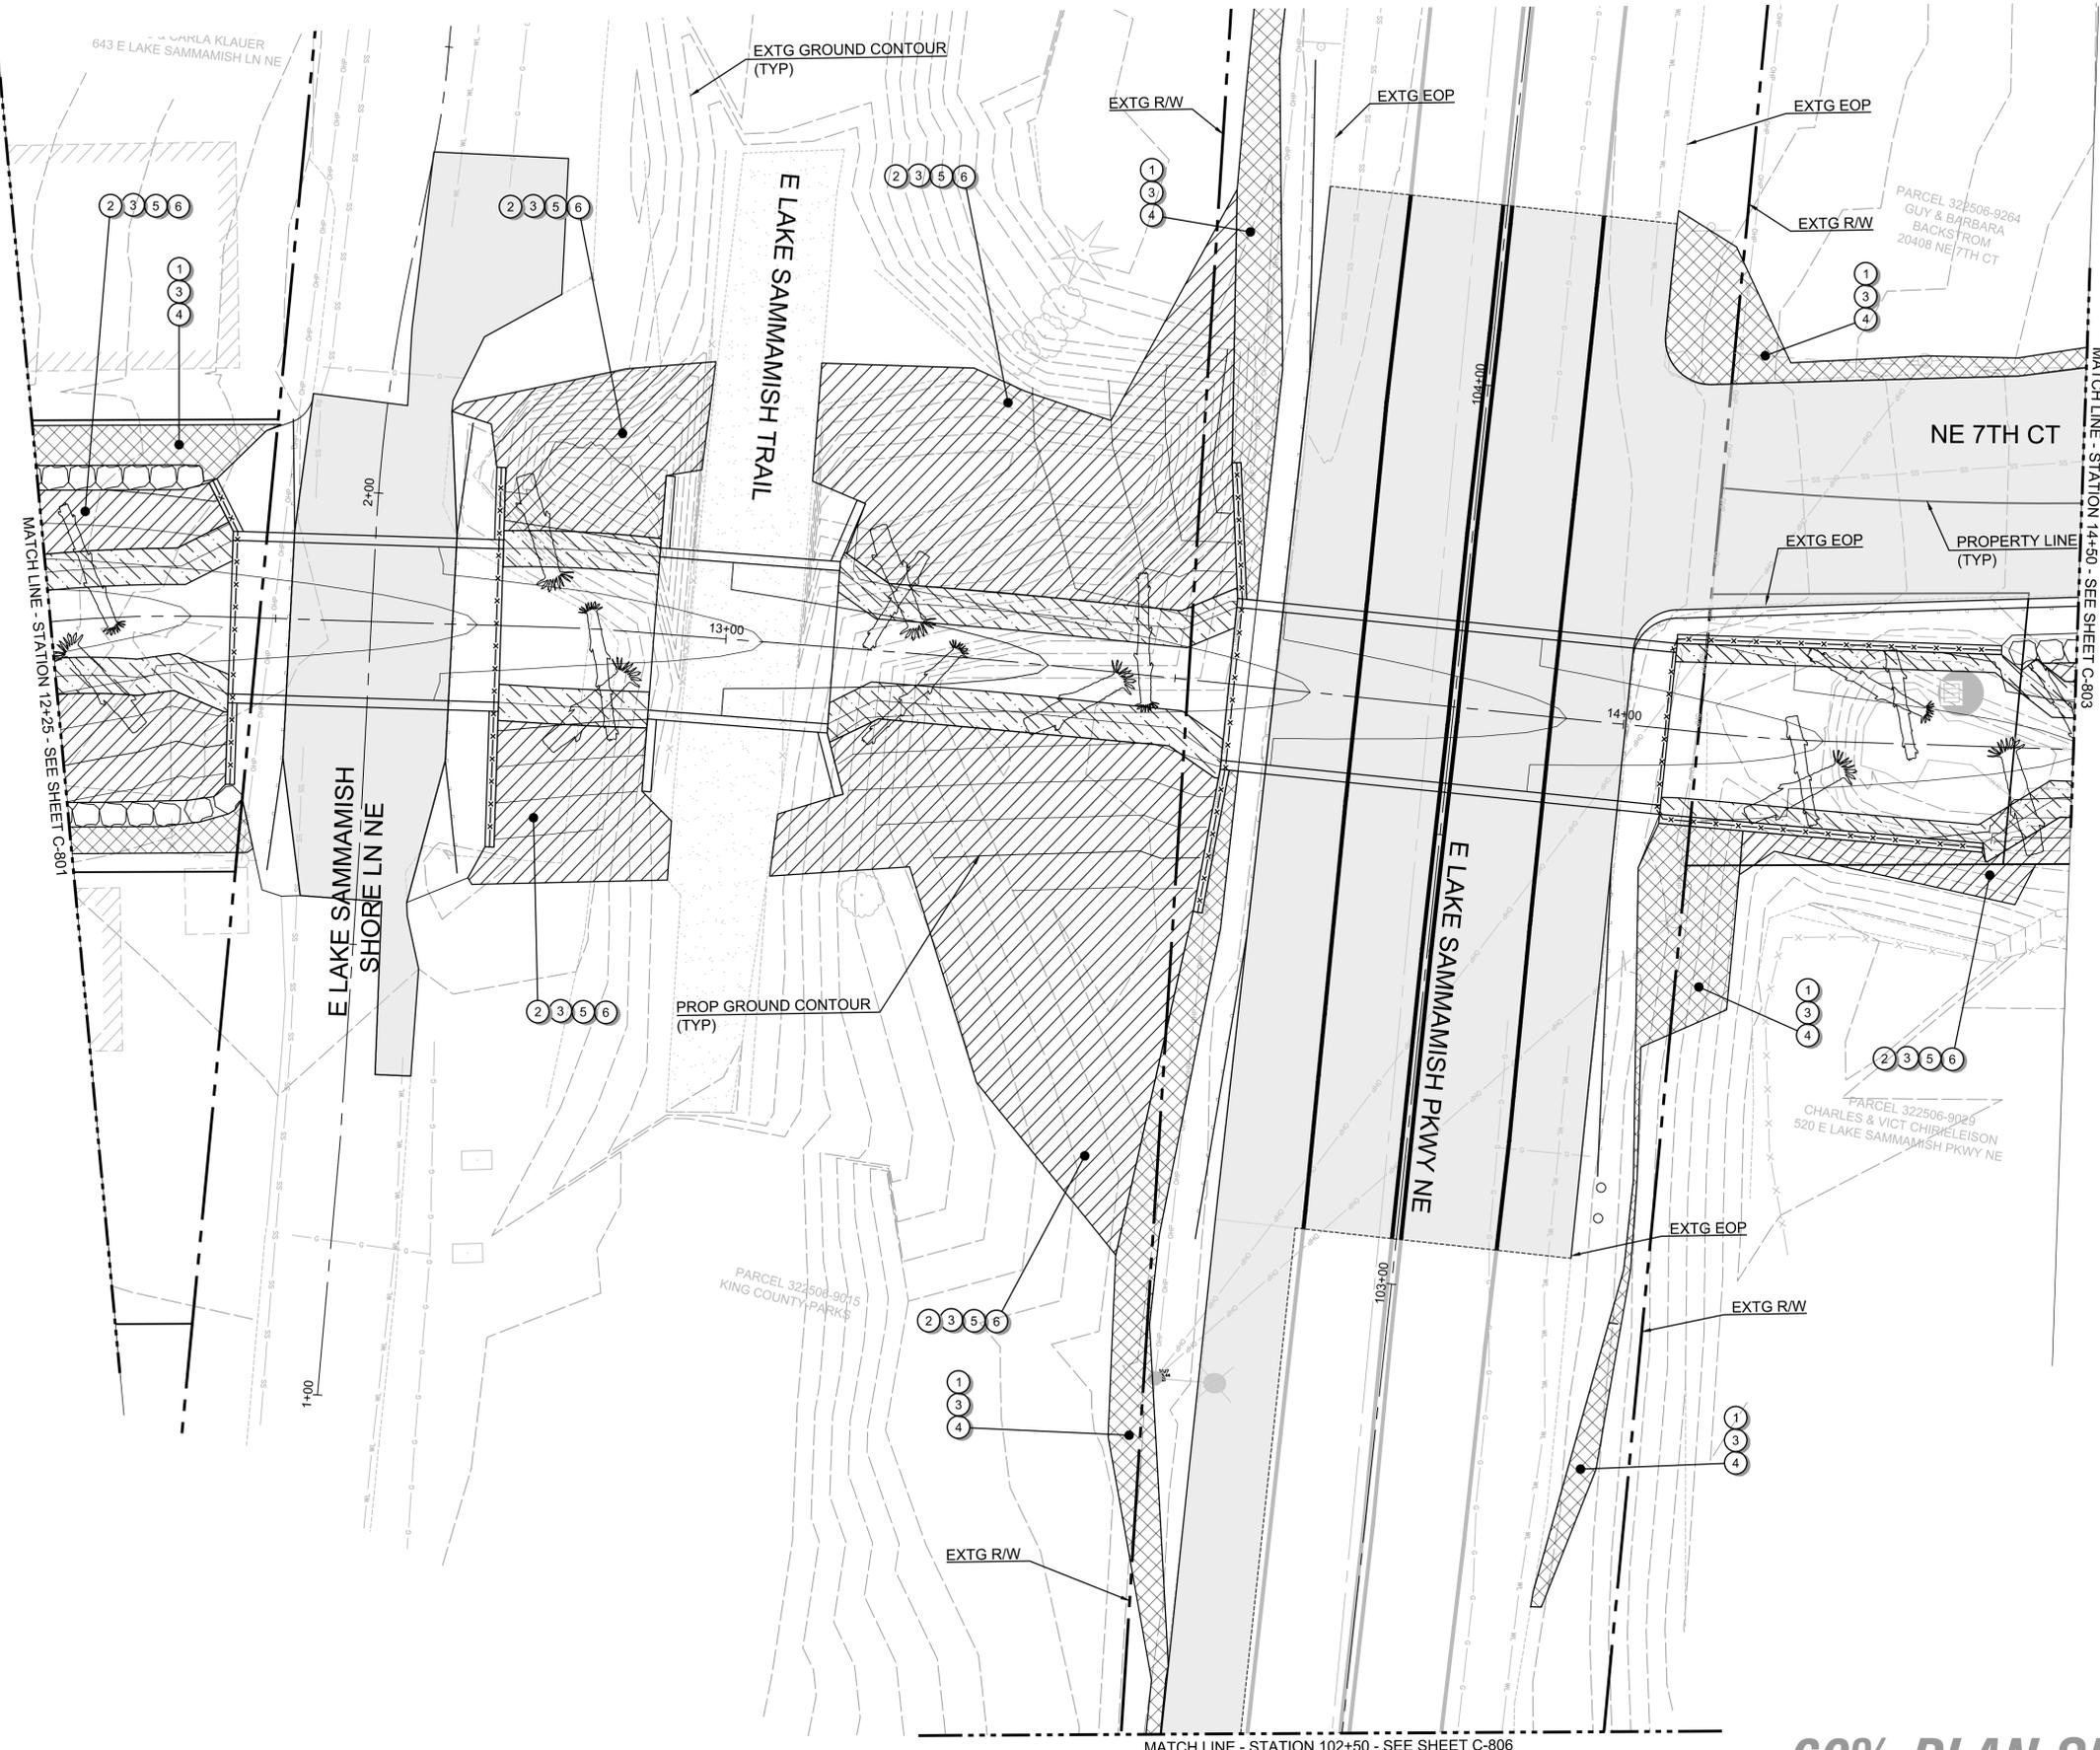

Scale 1" = 10'
0 5 10 20

LEGEND:

- RIPARIAN BUFFER MIX (RBM)
- LIVE STAKE MIX (LSM)
- SITE RESTORATION SEED MIX

PLANTING NOTES:

- 1 SEEDING AREA PREPARATION
- 2 PLANTING AREA PREPARATION. AREAS SHALL BE DECOMPACTED TO A DEPTH OF 18" WHERE CONSTRUCTION ACTIVITIES HAVE TAKEN PLACE AND IN EXISTING PAVEMENT AREAS.
- 3 TOPSOIL TYPE 'A' - 6 INCH DEPTH.
- 4 SEEDING, FERTILIZER AND MULCHING - SITE RESTORATION
- 5 FINE COMPOST - 3 INCH DEPTH.
- 6 BARK OR WOOD CHIP MULCH - 3 INCH DEPTH.

File name: L:\Projects\450045015\45015-0041\Civil\CAD\Working\Sheets\C-801 RESTORATION PLAN.dwg Layout: Tab: C-802 PLANTING AND RESTORATION PLAN User: Kaitlyn Smyth CAD Plot Date/Time: 5/24/2020 10:14:48 AM

Full Size Sheet Format Is 22x34; If Printed Size Is Not 22x34, Then This Sheet Format Has Been Modified & Indicated Drawing Scale Is Not Accurate.

60% PLAN SET

No.	Revision	Date	By	App'd



DESIGNED: DKE
CHECKED: DAS
MAY 2020
45015-004

SHEET ID
C-802
SHEET 44 OF 53

PLANTING AND RESTORATION PLAN FOR:
GEORGE DAVIS CREEK FISH PASSAGE PROJECT
 SAMMAMISH, WASHINGTON



PBS Engineering and Environmental Inc.
 1180 NW Maple St. Ste 160
 Issaquah, WA 98027
 425.656.6173
 pbsusa.com

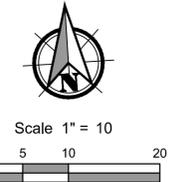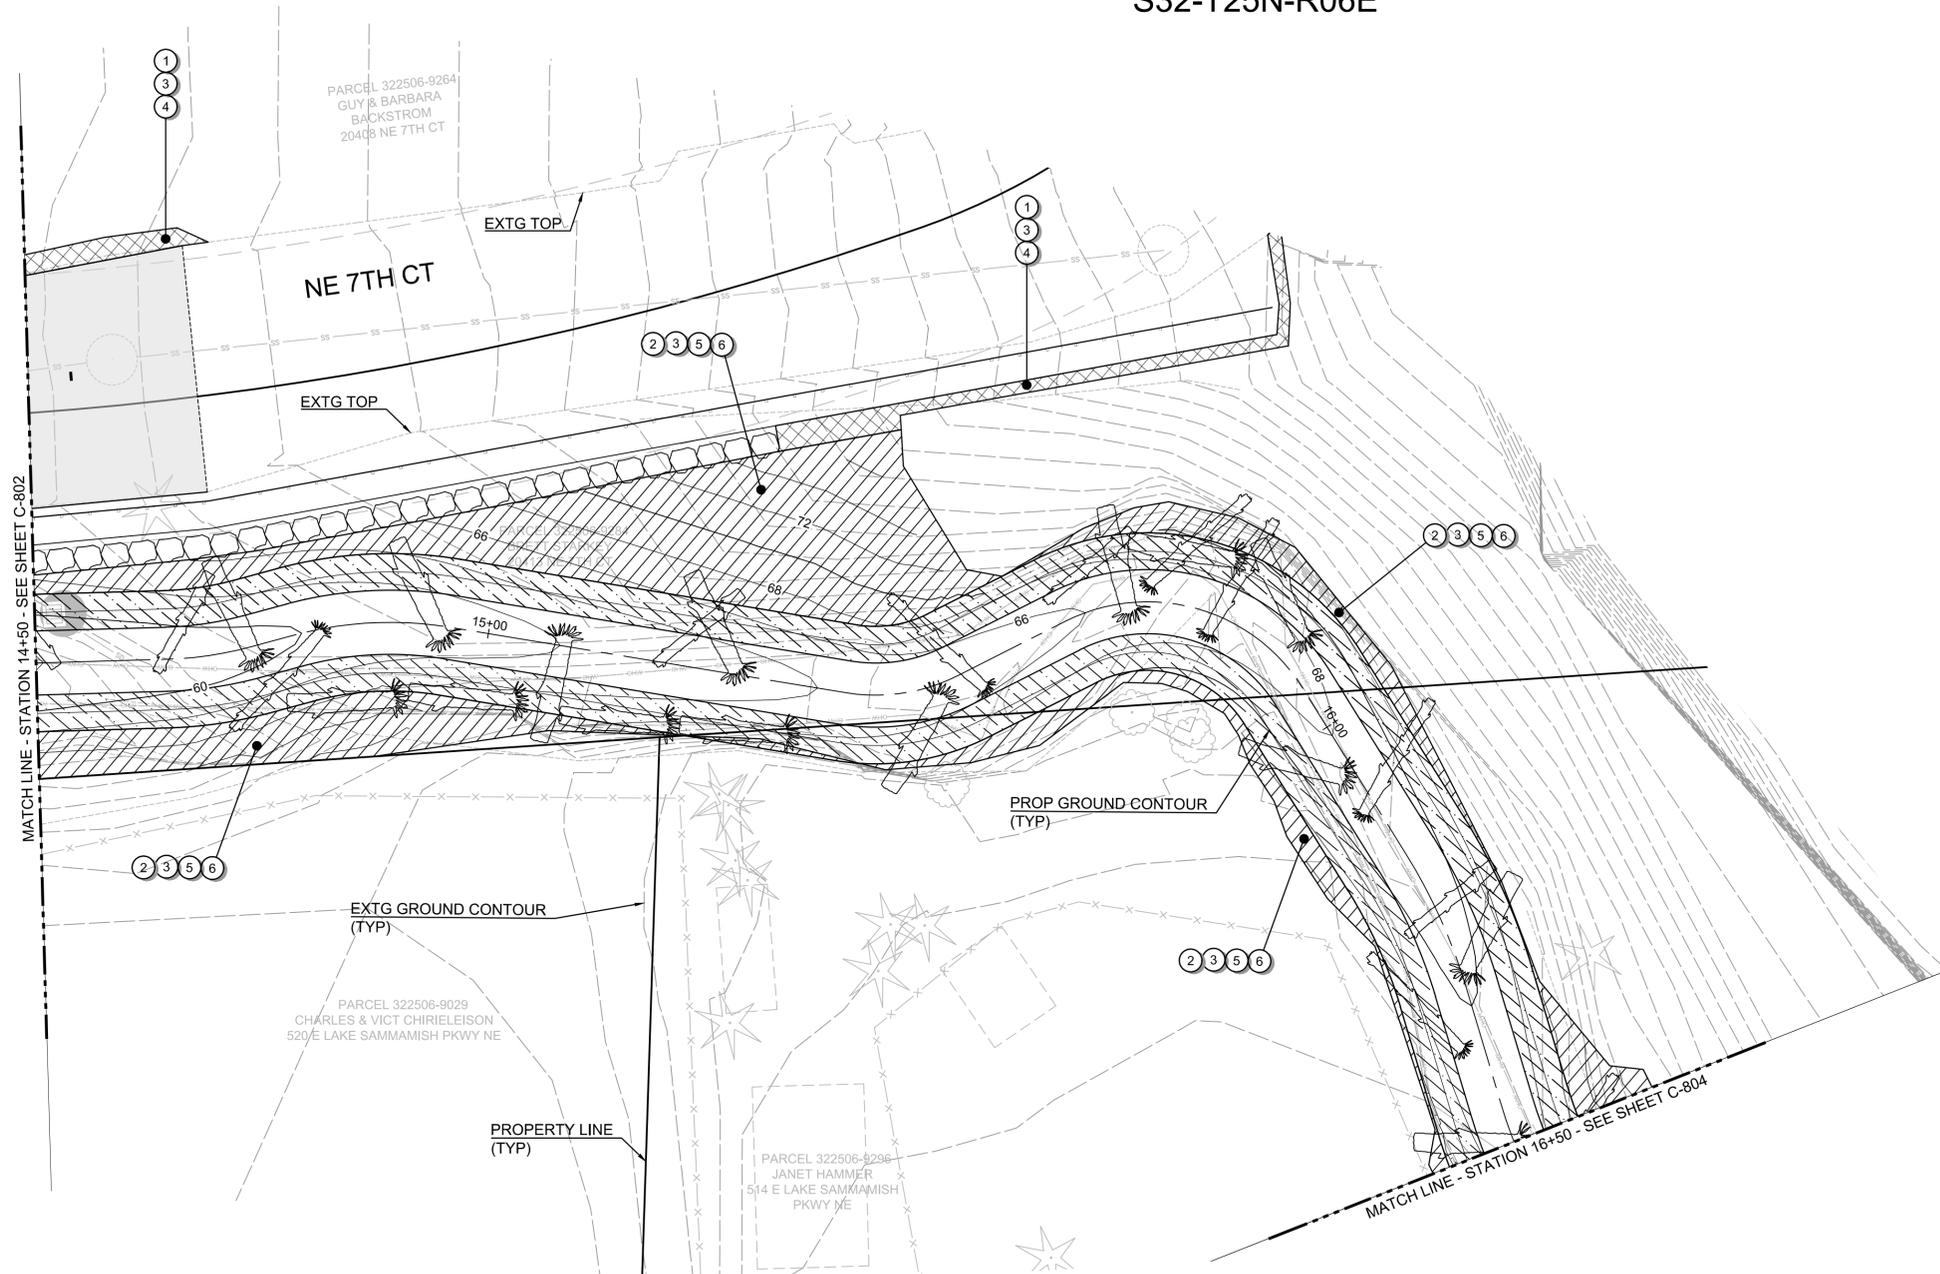

PLANTING NOTES:

- ① SEEDING AREA PREPARATION
- ② PLANTING AREA PREPARATION. AREAS SHALL BE DECOMPACTED TO A DEPTH OF 18" WHERE CONSTRUCTION ACTIVITIES HAVE TAKEN PLACE AND IN EXISTING PAVEMENT AREAS.
- ③ TOPSOIL TYPE 'A' - 6 INCH DEPTH.
- ④ SEEDING, FERTILIZER AND MULCHING - SITE RESTORATION
- ⑤ FINE COMPOST - 3 INCH DEPTH.
- ⑥ BARK OR WOOD CHIP MULCH - 3 INCH DEPTH.

LEGEND:

-  RIPARIAN BUFFER MIX (RBM)
-  LIVE STAKE MIX (LSM)
-  SITE RESTORATION SEED MIX

File name: L:\Projects\4500045015\45015-004\Civil\CAD\Working\Sheets\C-801 RESTORATION PLAN.dwg
 Layout Tab: C-803 PLANTING AND RESTORATION PLAN
 User: Kaylan Smyth
 CAD Plot Date/Time: 5/24/2020, 10:14:51 AM

Full Size Sheet Format Is 22x34; If Printed Size Is Not 22x34, Then This Sheet Format Has Been Modified & Indicated Drawing Scale Is Not Accurate.

60% PLAN SET

No.	Revision	Date	By	App'd



DESIGNED: DKE
CHECKED: DAS
MAY 2020 45015-004
SHEET ID C-803
SHEET 45 OF 53

PLANTING AND RESTORATION PLAN FOR:
GEORGE DAVIS CREEK FISH PASSAGE PROJECT
 SAMMAMISH, WASHINGTON



PBS Engineering and Environmental Inc.
 1180 NW Maple St. Ste 160
 Issaquah, WA 98027
 425.856.8173
 pbsusa.com




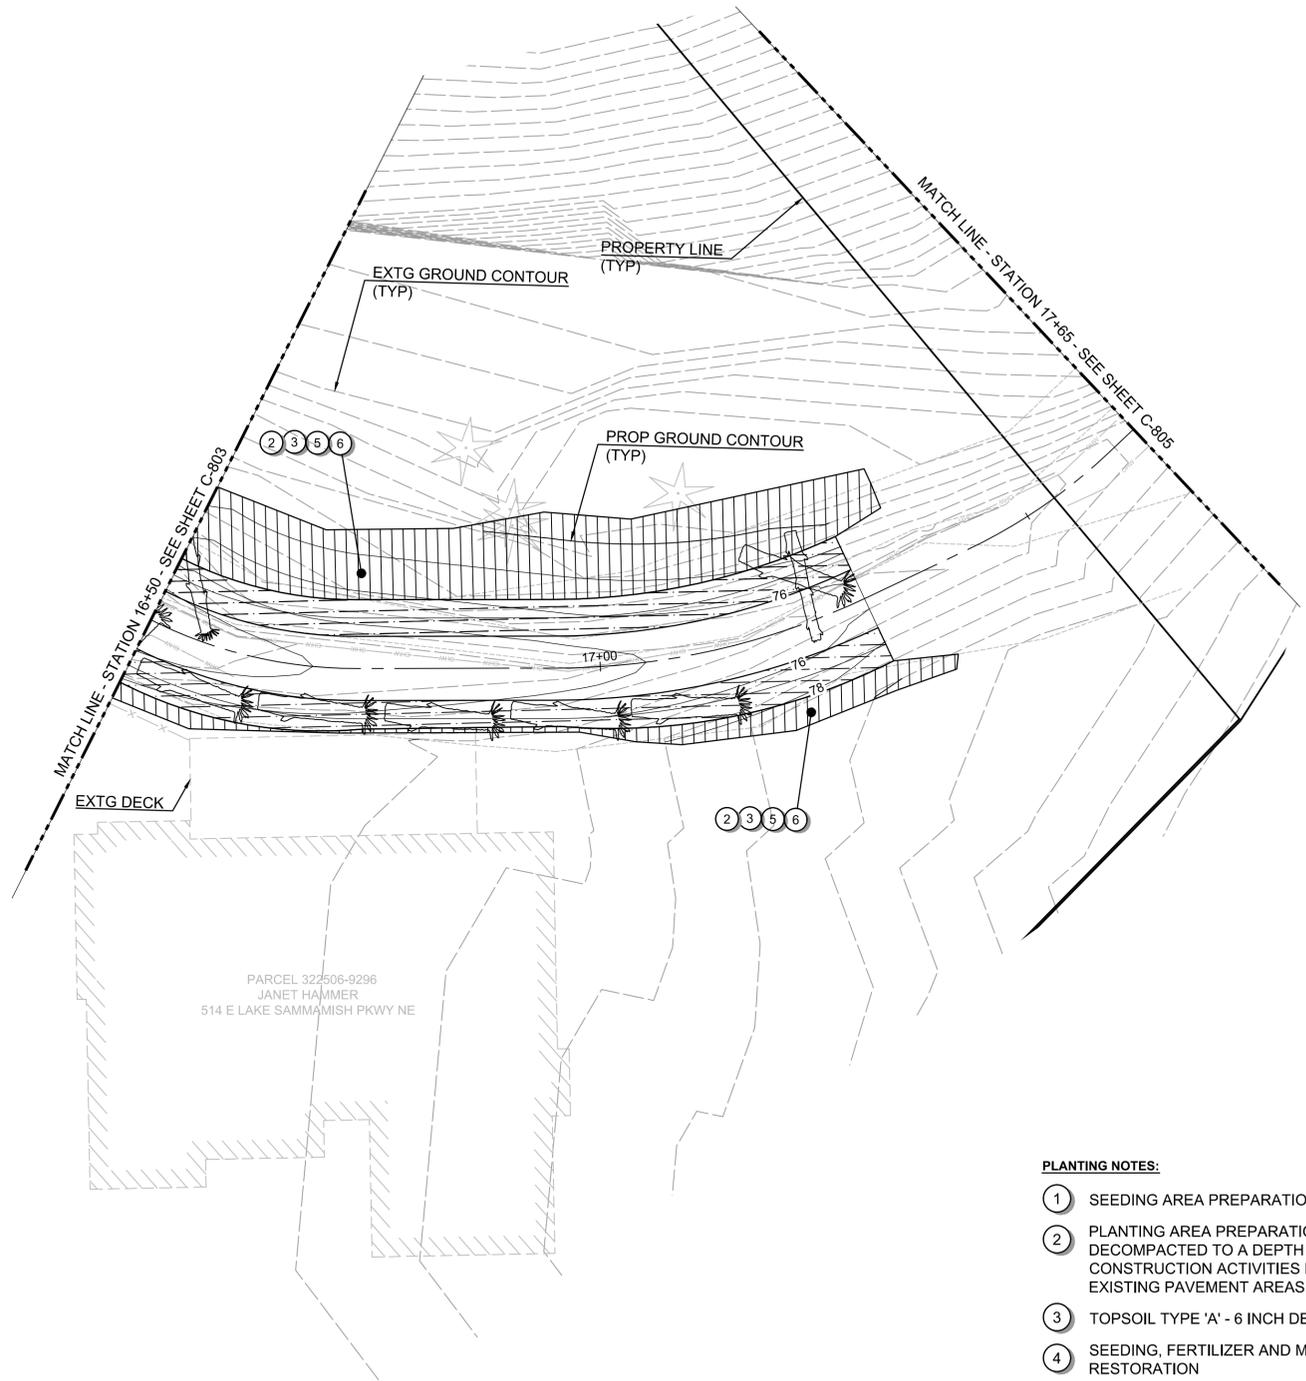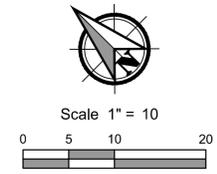

PLANTING NOTES:

- ① SEEDING AREA PREPARATION
- ② PLANTING AREA PREPARATION. AREAS SHALL BE DECOMPACTED TO A DEPTH OF 18" WHERE CONSTRUCTION ACTIVITIES HAVE TAKEN PLACE AND IN EXISTING PAVEMENT AREAS.
- ③ TOPSOIL TYPE 'A' - 6 INCH DEPTH.
- ④ SEEDING, FERTILIZER AND MULCHING - SITE RESTORATION
- ⑤ FINE COMPOST - 3 INCH DEPTH.
- ⑥ BARK OR WOOD CHIP MULCH - 3 INCH DEPTH.

LEGEND:

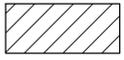-  RIPARIAN BUFFER MIX (RBM)
-  LIVE STAKE MIX (LSM)
-  SITE RESTORATION SEED MIX

File name: L:\Projects\4500045015\45015-004\Civil\CAD\Working\Sheets\C-801 RESTORATION PLAN.dwg User: Katelyn Smyth CAD Plot Date/Time: 5/24/2020, 10:14:52 AM

Full Size Sheet Format Is 22x34; If Printed Size Is Not 22x34, Then This Sheet Format Has Been Modified & Indicated Drawing Scale Is Not Accurate.

60% PLAN SET

No.	Revision	Date	By	App'd

PBS Engineering and
 Environmental Inc.
 1180 NW Maple St. Ste 160
 Issaquah, WA 98027
 425.654.6173
 pbsusa.com



PLANTING AND RESTORATION PLAN FOR:
GEORGE DAVIS CREEK FISH PASSAGE PROJECT
 SAMMAMISH, WASHINGTON




DESIGNED:
 DKE
 CHECKED:
 DAS
 MAY 2020
 45015-004

SHEET ID
C-804



Scale 1" = 10'
0 5 10 20

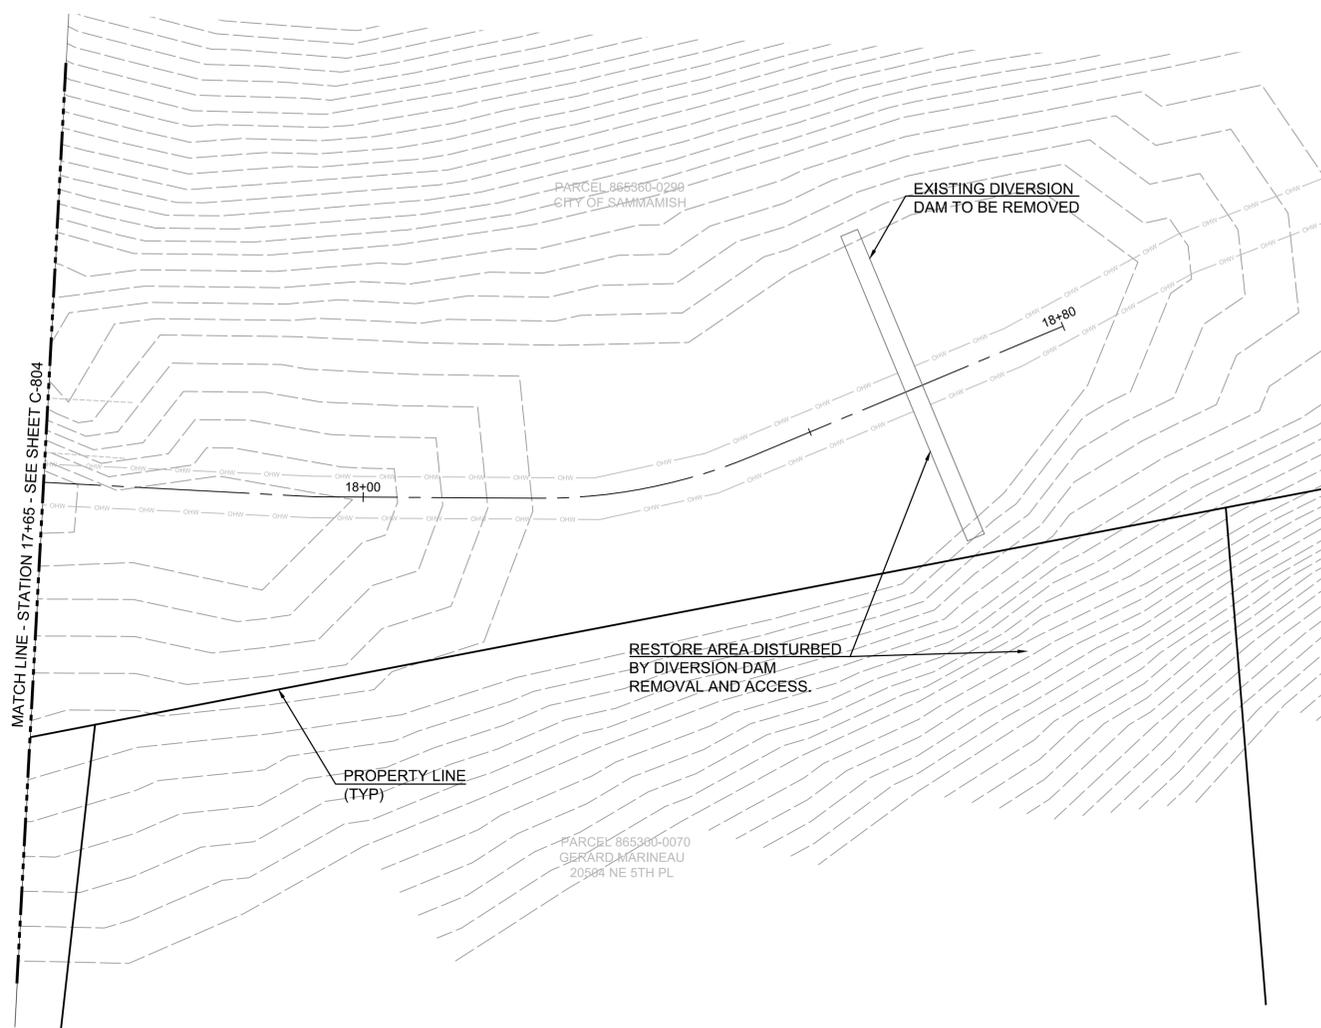

PLANTING NOTES:

- 1 SEEDING AREA PREPARATION
- 2 PLANTING AREA PREPARATION. AREAS SHALL BE DECOMPACTED TO A DEPTH OF 18" WHERE CONSTRUCTION ACTIVITIES HAVE TAKEN PLACE AND IN EXISTING PAVEMENT AREAS.
- 3 TOPSOIL TYPE 'A' - 6 INCH DEPTH.
- 4 SEEDING, FERTILIZER AND MULCHING - SITE RESTORATION
- 5 FINE COMPOST - 3 INCH DEPTH.
- 6 BARK OR WOOD CHIP MULCH - 3 INCH DEPTH.

LEGEND:

- RIPARIAN BUFFER MIX (RBM)
- LIVE STAKE MIX (LSM)
- SITE RESTORATION SEED MIX

File name: L:\Projects\450045015\45015-004\Civil\CAD\Working\Sheets\C-801 RESTORATION PLAN.dwg User: Kaylan Smyth CAD Plot Date/Time: 5/24/2020 10:14:55 AM

PBS Engineering and Environmental Inc. 1180 NW Maple St. Ste 160 Issaquah, WA 98027 425.836.8173 pbsusa.com



**PLANTING AND RESTORATION PLAN FOR:
GEORGE DAVIS CREEK FISH PASSAGE PROJECT
SAMMAMISH, WASHINGTON**



Know what's below. Call before you dig.

DESIGNED: DKE
CHECKED: DAS
MAY 2020
45015-004

SHEET ID
C-805

60% PLAN SET



No.	Revision	Date	By	App'd

File name: L:\Projects\450045015\45015-004\Civil\CAD\WorkingSheets\C-801 RESTORATION PLAN.dwg Layout: Tab: C-806 PLANTING AND RESTORATION PLAN User: Kaylin Smyth CAD Plot Date/Time: 5/24/2020 10:14:57 AM

S32-T25N-R06E



Scale 1" = 10'

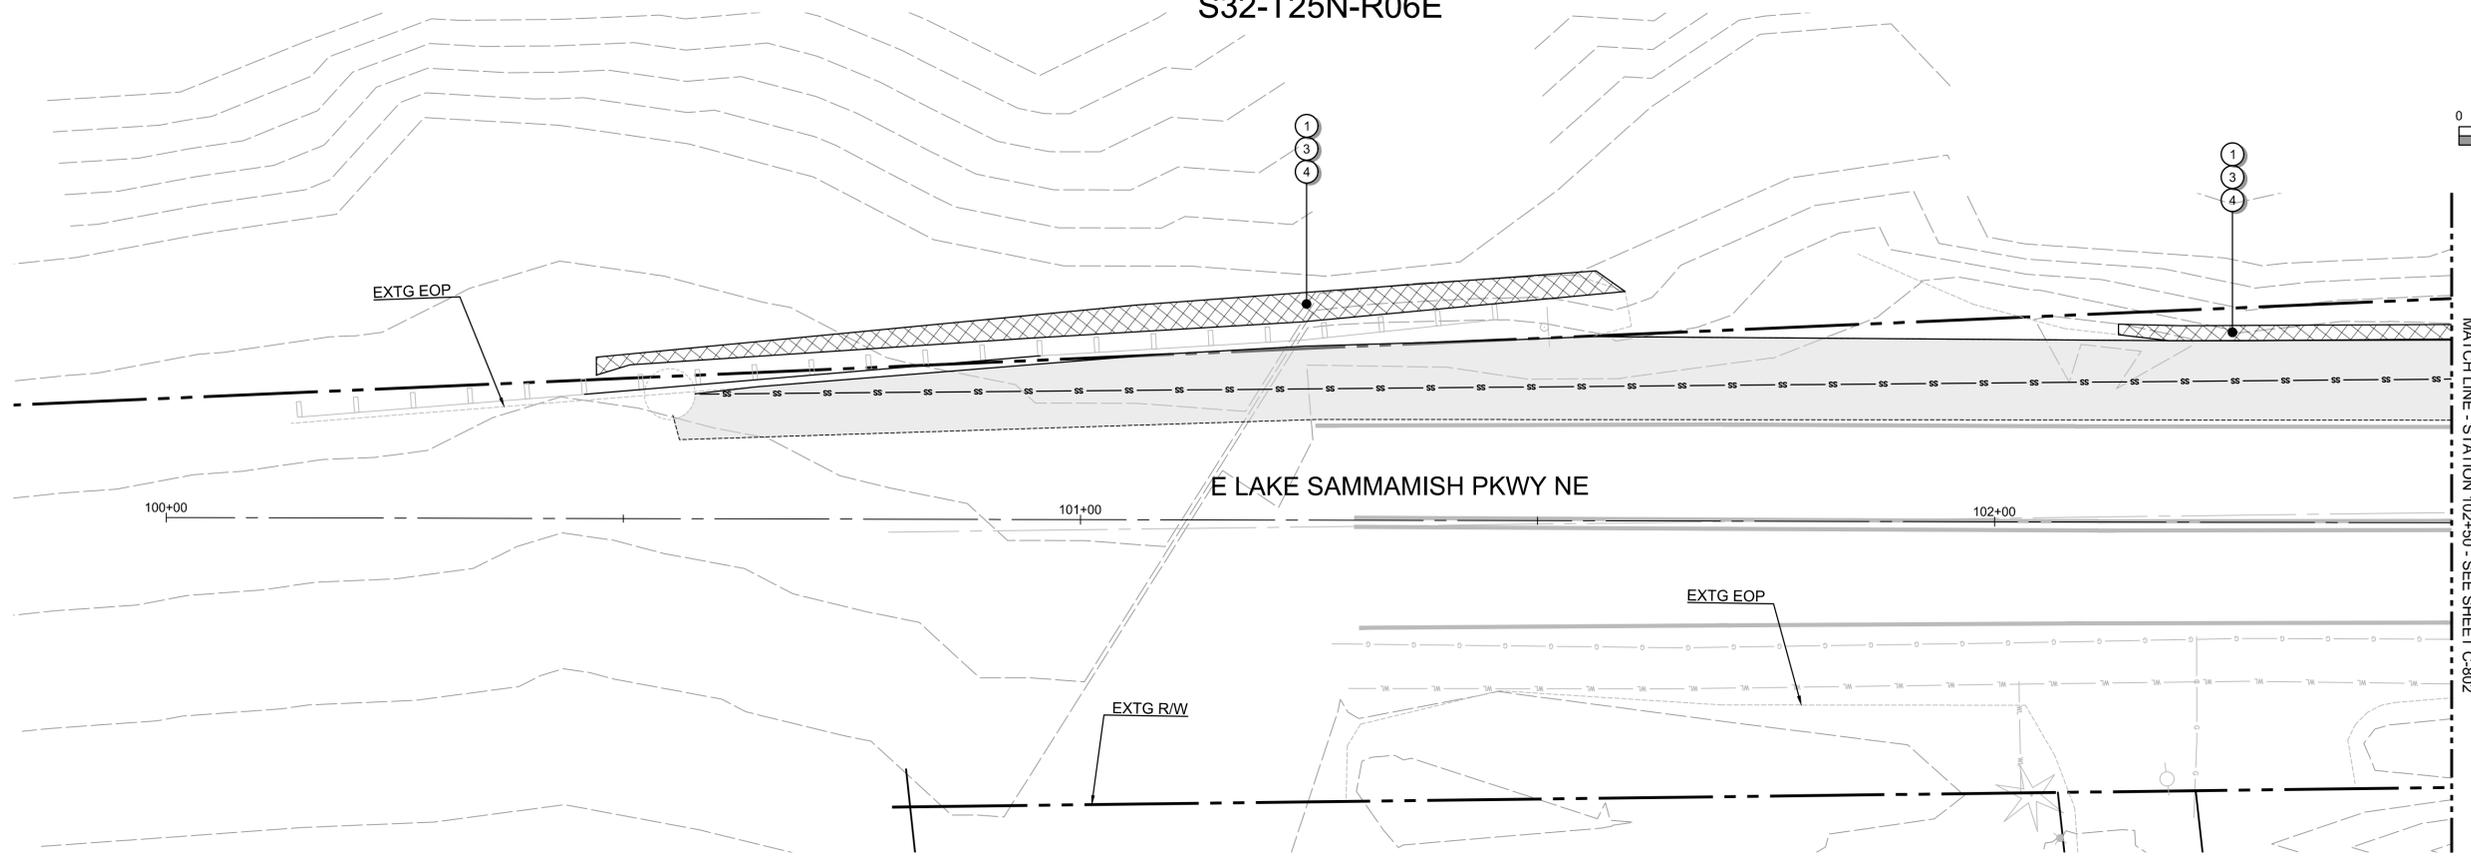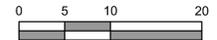

MATCH LINE - STATION 102+50 - SEE SHEET C-802

PLANTING NOTES:

- ① SEEDING AREA PREPARATION
- ② PLANTING AREA PREPARATION. AREAS SHALL BE DECOMPACTED TO A DEPTH OF 18" WHERE CONSTRUCTION ACTIVITIES HAVE TAKEN PLACE AND IN EXISTING PAVEMENT AREAS.
- ③ TOPSOIL TYPE 'A' - 6 INCH DEPTH.
- ④ SEEDING, FERTILIZER AND MULCHING - SITE RESTORATION
- ⑤ FINE COMPOST - 3 INCH DEPTH.
- ⑥ BARK OR WOOD CHIP MULCH - 3 INCH DEPTH.

LEGEND:

- RIPARIAN BUFFER MIX (RBM)
- LIVE STAKE MIX (LSM)
- SITE RESTORATION SEED MIX

PLANTING AND RESTORATION PLAN FOR:
GEORGE DAVIS CREEK FISH PASSAGE PROJECT
 SAMMAMISH, WASHINGTON



Know what's below.
Call before you dig.

DESIGNED: **DKE**
 CHECKED: **DAS**
 MAY 2020
 45015-004

SHEET ID
C-806

SHEET **48** OF **53**

60% PLAN SET

No.	Revision	Date	By	App'd

PBS Engineering and Environmental Inc.
 1180 NW Maple St. Ste 160
 Issaquah, WA 98027
 425.656.8173
 pbsusa.com



File name: L:\Projects\450004501\B45015-0041\Civil\CAD\Working\Sheets\C-801 RESTORATION PLAN.dwg
 Layout Tab: C-807 PLANTING AND RESTORATION DETAILS
 User: Kaylan Smyth
 CAD Plot Date/Time: 5/24/2020 10:14:58 AM

PLANT LIST

BID ITEM	SYM	NAME	SIZE	CONDITION	SPACING
TREES					
PSIPE, VINE MAPLE, 4' HT, CONT.		<i>Acer circinatum</i> Vine Maple	4' min. height #5	Container Multi-stemmed	5' o.c.
PSIPE, BIG LEAF MAPLE 4' HT, CONT.		<i>Acer macrophyllum</i> Big Leaf Maple	4' min. height #5	Container	5' o.c.
PSIPE, DOUGLAS FIR 4' HT, CONT.		<i>Pseudotsuga menziesii</i> Douglas Fir	4' min. height #5	Container	5' o.c.
PSIPE, WESTERN RED CEDAR 4' HT, CONT.		<i>Thuja plicata</i> Western Red Cedar	4' min. height #5	Container	5' o.c.

BID ITEM	SYM	NAME	SIZE	CONDITION	SPACING
SHRUBS					
		<i>Corylus cornuta</i> Hazelnut	18" min. height	Bare root	5' o.c. randomly mixed
		<i>Holodiscus discolor</i> Oceanspray	18" min. height	Bare root	5' o.c. randomly mixed
PSIPE, RIPARIAN BUFFER MIX		<i>Polystichum munitum</i> Western Sword Fern	#1	Container	3' o.c. randomly mixed
		<i>Rosa gymnocarpa</i> Wood Rose	18" min. height	Bare root	3' o.c. randomly mixed
		<i>Sambucus racemosa</i> Red Elderberry	18" min. height	Bare root	5' o.c. randomly mixed
		<i>Symphoricarpos albus</i> Common Snowberry	18" min. height	Bare root	3' o.c. randomly mixed
PSIPE, LIVE STAKE MIX		<i>Cornus stolonifera</i> Red Osier Dogwood	36" min. height, 1" diameter min.	Live Stake	2' o.c. randomly mixed
		<i>Salix sitchensis</i> Sitka Willow	36" min. height, 1" diameter min.	Live Stake	2' o.c. randomly mixed

SEEDING LIST


BID ITEM	SYM	SPECIES MIX
SEED MIX		
		<i>Hordeum brachyantherum</i> Meadow Barley
		<i>Bromus carinatus</i> California Brome
Seeding, Fertilizer & Mulch - Site Restoration		<i>Festuca rubra rubra</i> Native Red Fescue
		<i>Deschampsia cespitosa</i> Tufted Hairgrass
		<i>Agrostis exarata</i> Spike Bentgrass

GENERAL NOTES:

- REFER TO CITY STANDARD PLANS AND SPECIFICATIONS WHERE APPLICABLE.
- REFER TO CIVIL ENGINEER'S DRAWINGS FOR PROPOSED UTILITY INFORMATION; INCLUDING STORM DRAIN, SEWER, WATER, ELECTRICAL, GAS, TELEPHONE AND CABLE.
- CONTRACTOR SHALL BE RESPONSIBLE TO CONSULT WITH CITY REPRESENTATIVE, APPROPRIATE AGENCIES AND PLANS, FOR THE LOCATIONS OF EXISTING UNDERGROUND UTILITIES, PIPES AND STRUCTURES. CONTRACTOR SHALL TAKE SOLE RESPONSIBILITY FOR ALL DAMAGES CAUSED AS A RESULT OF THEIR WORK.
- PRIME CONTRACTOR SHALL BE RESPONSIBLE FOR ANY COORDINATION WITH SUBCONTRACTORS AS REQUIRED TO ACCOMPLISH ALL CONSTRUCTION OPERATIONS.
- CONTRACTOR SHALL NOT WILLFULLY PROCEED WITH CONSTRUCTION AS DESIGNED WHEN IT IS OBVIOUS THAT OBSTRUCTIONS, AREA DISCREPANCIES AND/OR GRADE DIFFERENCE EXIST THAT MAY NOT HAVE BEEN KNOWN DURING DESIGN. SUCH CONDITIONS SHALL BE IMMEDIATELY BROUGHT TO THE ATTENTION OF THE OWNER'S AUTHORIZED REPRESENTATIVE. THE CONTRACTOR SHALL ASSUME FULL RESPONSIBILITY FOR ALL NECESSARY REVISIONS DUE TO FAILURE TO GIVE SUCH NOTIFICATIONS.

PLANTING NOTES:


- CONTRACTOR SHALL INSTALL PLANTINGS ACCORDING TO THESE PLANS, DETAILS, AND THE SPECIFICATIONS.
- VERIFY LOCATIONS OF ALL PERTINENT SITE IMPROVEMENTS UNDER OTHER SECTIONS. IF ANY PART OF THIS PLAN CANNOT BE FOLLOWED DUE TO SITE CONDITIONS, CONTACT THE OWNER'S AUTHORIZED REPRESENTATIVE FOR INSTRUCTION PRIOR TO COMMENCING WORK.
- LOCATIONS OF PLANT MATERIALS ESPECIALLY TREES SHALL BE REVIEWED BY LANDSCAPE ARCHITECT IN THE FIELD PRIOR TO INSTALLATION. LANDSCAPE ARCHITECT RESERVES THE RIGHT TO ADJUST PLANTS TO SITE CONDITIONS.
- ALL PLANTS SHALL BE GROWN FOR THIS REGION OR SHALL BE ADEQUATELY CLIMATIZED AND FOLLOW THE LATEST STANDARDS OF ANSI Z60.
- DO NOT MAKE SUBSTITUTIONS. IF SPECIFIED PLANTING MATERIAL IS NOT OBTAINABLE, SUBMIT PROOF OF NON-AVAILABILITY FROM AT LEAST FIVE (5) SOURCES TO THE LANDSCAPE ARCHITECT WITH PROPOSED SUBSTITUTION FOR EQUIVALENT MATERIAL FOR FINAL APPROVAL.
- CONTRACTOR SHALL CONTACT THE LANDSCAPE ARCHITECT OR OWNER'S REPRESENTATIVE FOR PLANT MATERIAL INSPECTION AT LEAST 72 HOURS PRIOR TO INSTALLATION.
- CONTRACTOR SHALL REPAIR OR REPLACE ANY EXISTING LANDSCAPE AFFECTED BY CONSTRUCTION TO ITS ORIGINAL CONDITION. CONTACT LANDSCAPE ARCHITECT IF ANY AREAS NOT ORIGINALLY LANDSCAPED, BECOME LANDSCAPE.

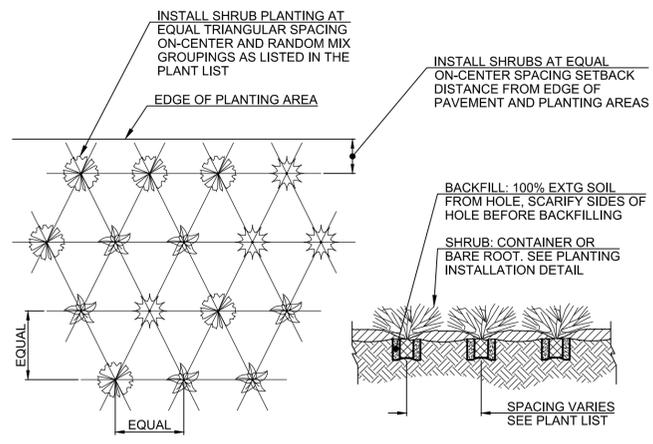

NOTE: MAINTAIN A OUTSIDE SETBACK DISTANCE THROUGHOUT ENTIRE PLANTING AREA, USING THE CENTER FOR AREA ADJUSTMENT.

Shrub Restoration Mix Planting Layout

NOT TO SCALE

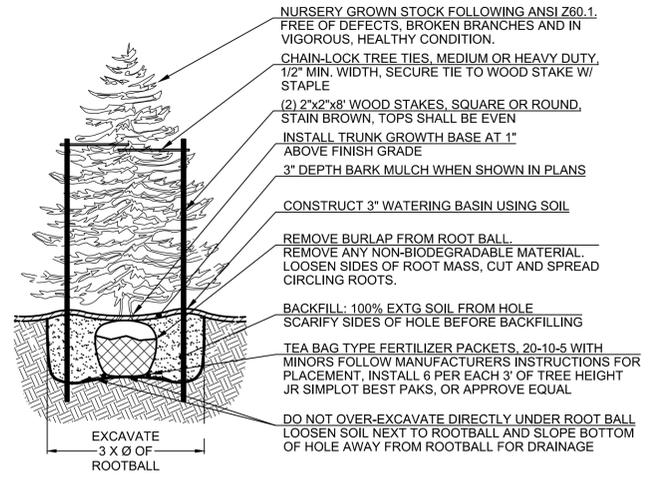


NOTE: THOROUGHLY WATER ROOTBALL REGARDLESS OF SEASON

Tree Detail - Staked

NOT TO SCALE


NOTE:

INSTALL LIVE STAKES BY PUSHING WITH HANDS. IF GROUND IS TOO SOLID, USE REBAR AND SLEDGE HAMMER TO MAKE HOLE PRIOR TO LIVE STAKE INSTALLATION. DO NOT HAMMER DIRECTLY ON STAKE.

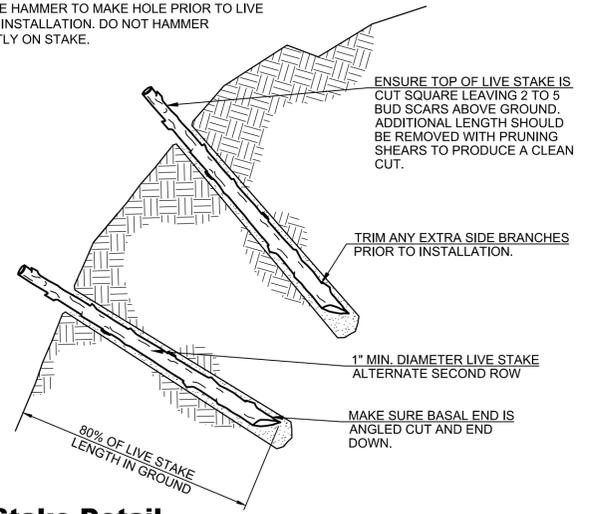

Live Stake Detail

NOT TO SCALE

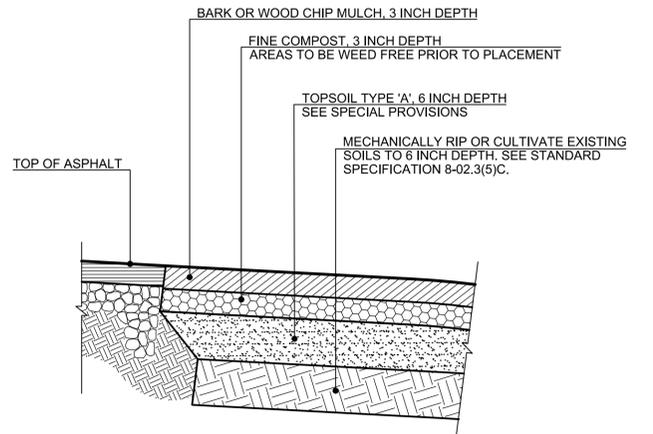

Topsoil, Compost, Bark Mulch Section

NOT TO SCALE

60% PLAN SET

No.	Revision	Date	By	App'd

PBS Engineering and Environmental Inc.
 1180 NW Maple St.
 Issaquah, WA 98027
 425.656.6173
 pbsusa.com



PLANTING AND RESTORATION DETAILS FOR:
GEORGE DAVIS CREEK FISH PASSAGE PROJECT
 SAMMAMISH, WASHINGTON



Know what's below. Call before you dig.


DESIGNED: DKE
 CHECKED: DAS
 MAY 2020
 45015-004

SHEET ID
C-807

SHEET 49 OF 53

File Name: L:\Projects\450004501\45015\45015-0041\Civil\CAD\Working\Sheets\C-901 TRAFFIC CONTROL DETOUR PLAN.dwg Layout Tab: C-901 TRAFFIC CONTROL DETOUR PLAN User: Kaylan Smyth CAD Plot Date/Time: 5/24/2020 10:15:10 AM

S32-T25N-R06E

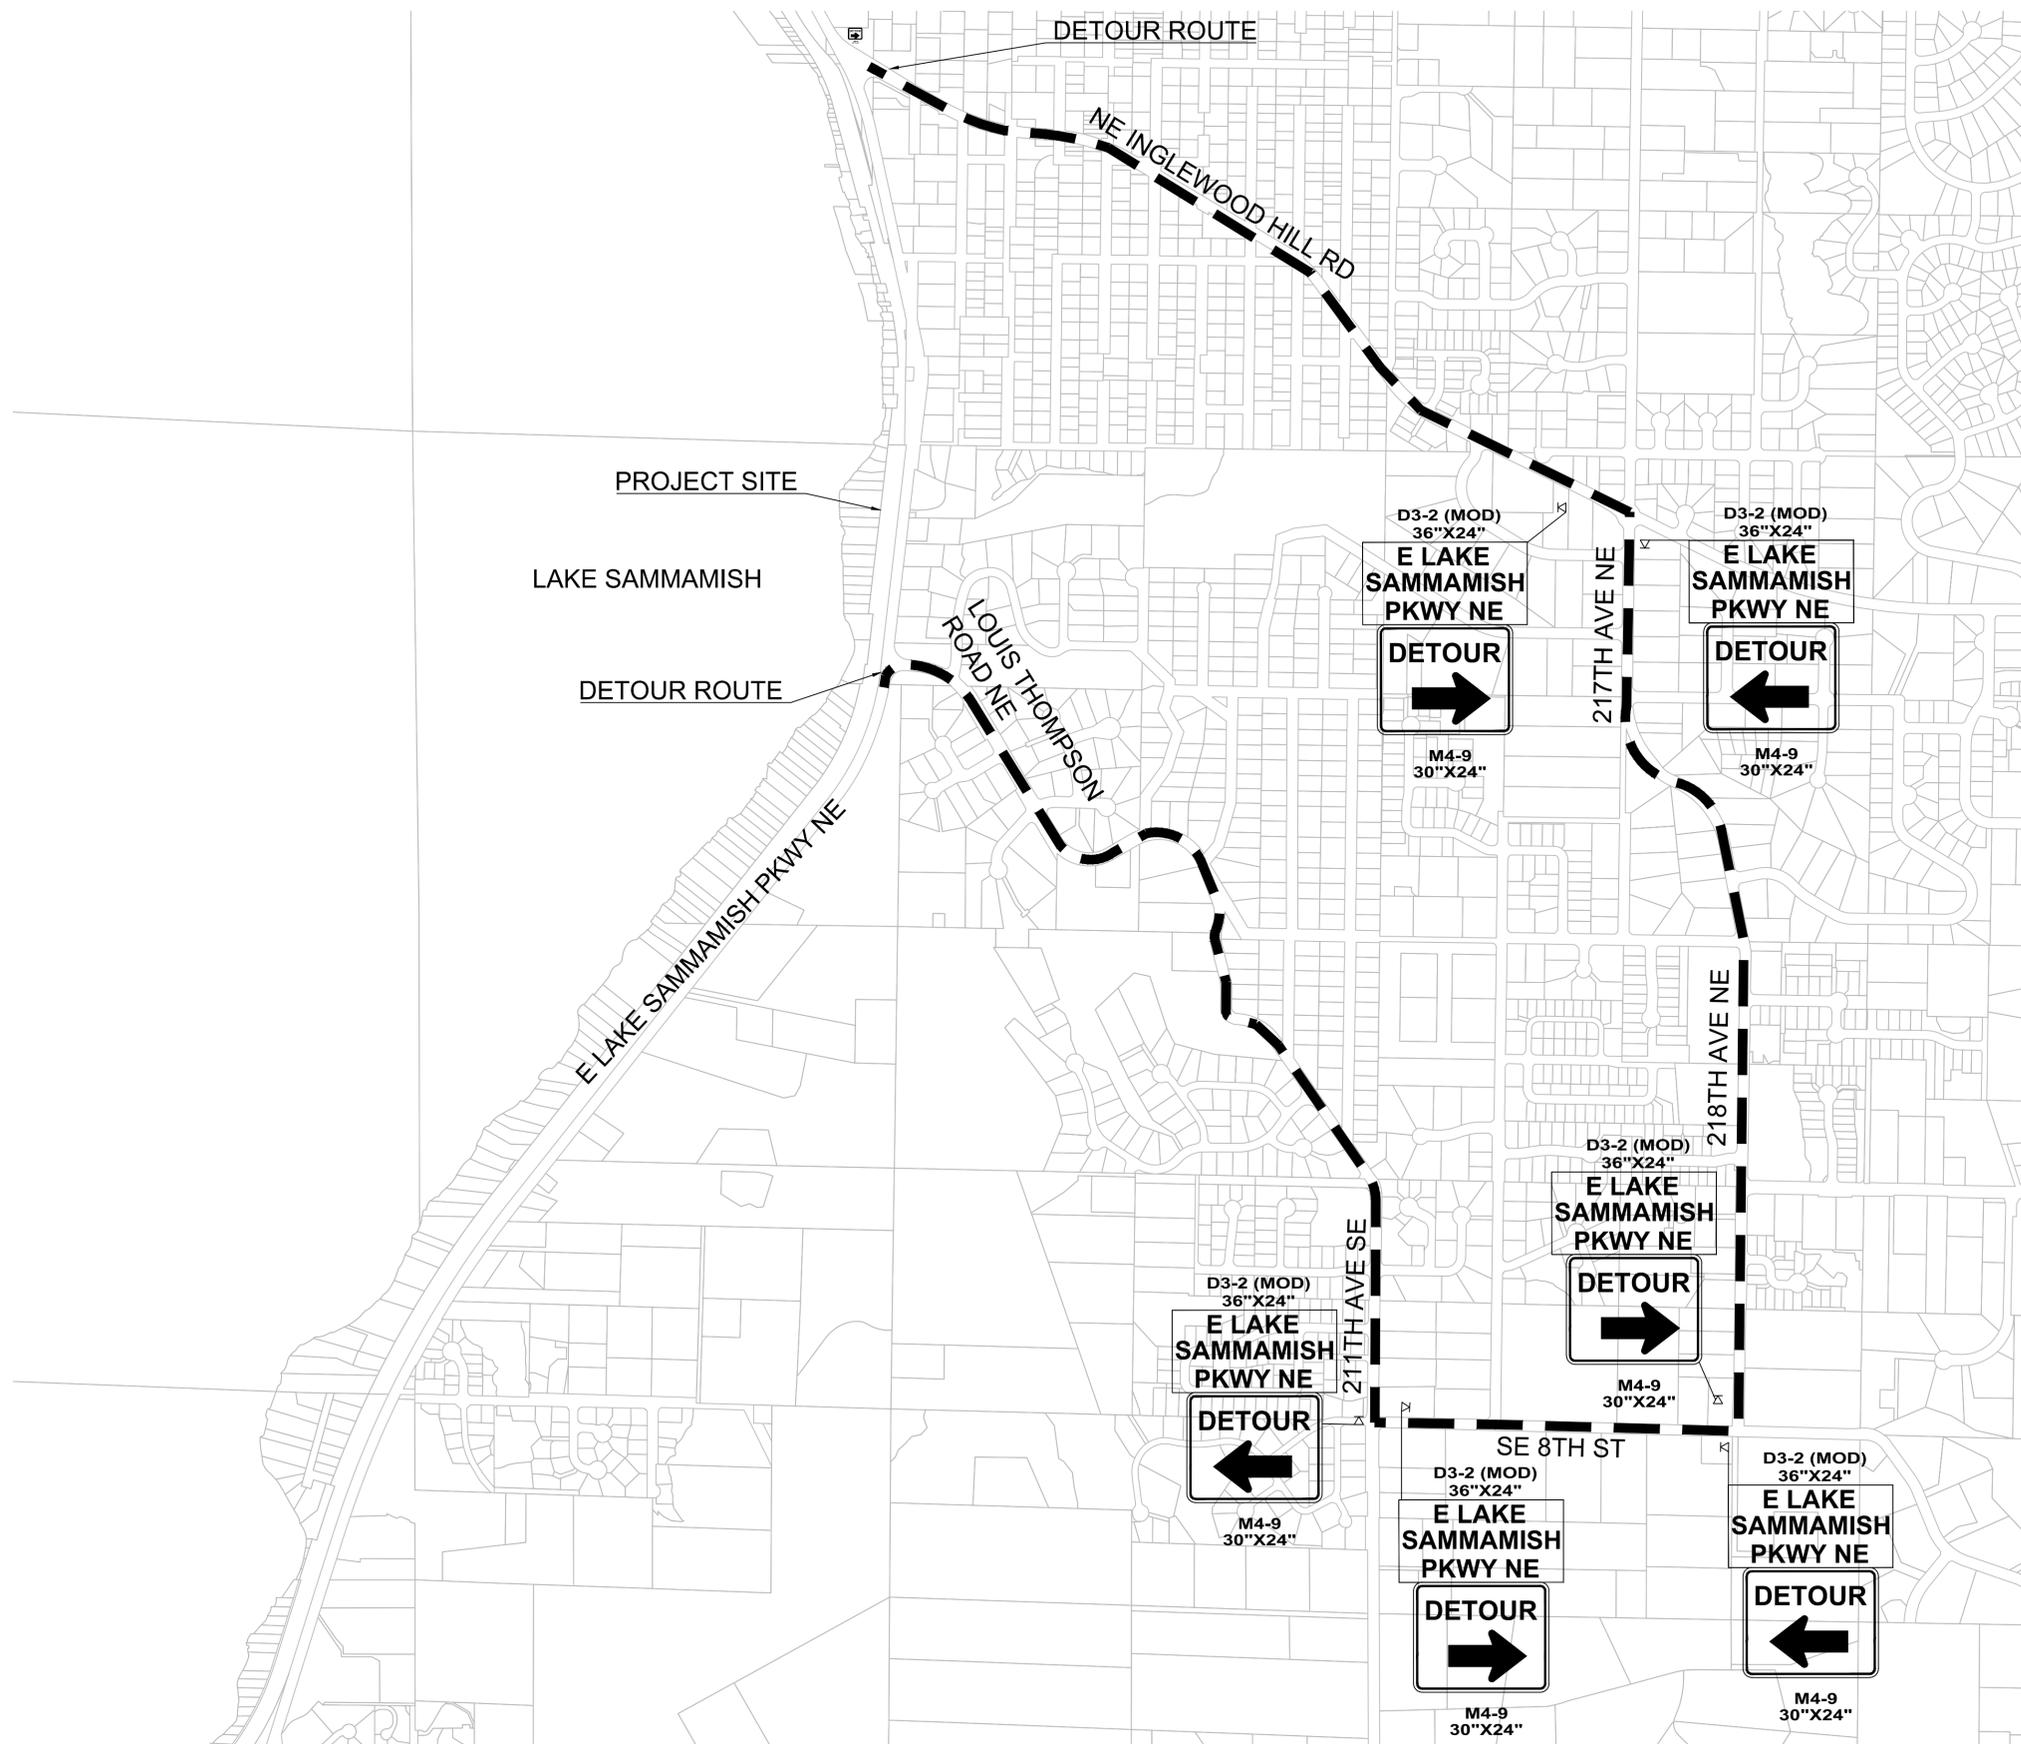

Scale 1" = 500
0 250 500 1000

TRAFFIC CONTROL DETOUR PLAN FOR:
GEORGE DAVIS CREEK FISH PASSAGE PROJECT
 SAMMAMISH, WASHINGTON



DESIGNED:
DKE
 CHECKED:
DAS
 MAY 2020
45015-004

SHEET ID
C-901
 SHEET **50** OF **53**

60% PLAN SET

No.	Revision	Date	By	App'd

PBS Engineering and Environmental Inc. Site 160
 1180 NW Maple St.
 Issaquah, WA 98027
 425.656.6173
 pbsusa.com



Full Size Sheet Format Is 22x34; If Printed Size Is Not 22x34, Then This Sheet Format Has Been Modified & Indicated Drawing Scale Is Not Accurate.

S32-T25N-R06E

EAST LAKE SAMMAMISH SHORE LANE NE TRAIL ACCESS. SEE NOTE #2

ACCESS TO E LAKE SAMMAMISH SHORE LANE NE. SEE NOTE #1.

BARRICADE, TYPE III



Scale 1" = 100
0 50 100 200

SIGN SPACING = X (1)		
RURAL HIGHWAYS	60 / 65 MPH	800' ±
RURAL ROADS	45 / 55 MPH	500' ±
RURAL ROADS & URBAN ARTERIALS	35 / 40 MPH	350' ±
RURAL ROADS, URBAN ARTERIALS, RESIDENTIAL & BUSINESS DISTRICTS	25 / 30 MPH	200' ± (2)
URBAN STREETS	25 MPH OR LESS	100' ± (2)

(1) ALL SPACING MAY BE ADJUSTED TO ACCOMMODATE INTERSECTIONS AND DRIVEWAYS.
(2) THIS SPACING MAY BE REDUCED IN URBAN AREAS TO FIT ROADWAY CONDITIONS.

LEGEND

- TEMPORARY SIGN LOCATION
- PORTABLE CHANGEABLE MESSAGE SIGN
- TRAFFIC CONE
- JERSEY BARRIER
- TYPE 3 BARRICADE

PCMS #1	
1	2
ROAD CLOSURE	
2.0 SEC	2.0 SEC


FIELD LOCATE 7 DAYS IN ADVANCE OF CONSTRUCTION

PCMS #2	
1	2
ROAD CLOSURE AHEAD	LOCAL TRAFFIC ONLY
2.0 SEC	2.0 SEC

FIELD LOCATE IN ADVANCE OF TEMPORARY SIGNS

GENERAL NOTES:

- CONTRACTOR SHALL MAINTAIN AVAILABLE ACCESS TO EAST LAKE SAMMAMISH SHORE LANE NE FROM EAST LAKE SAMMAMISH PARKWAY NE AT ALL TIMES.
- CONTRACTOR SHALL COORDINATE AND MANAGE PEDESTRIAN ACCESS ALONG EAST LAKE SAMMAMISH TRIAL.
- CONTRACTOR SHALL MAINTAIN AVAILABLE ACCESS TO 7TH COURT FROM EAST LAKE SAMMAMISH PARKWAY NE AT ALL TIMES.

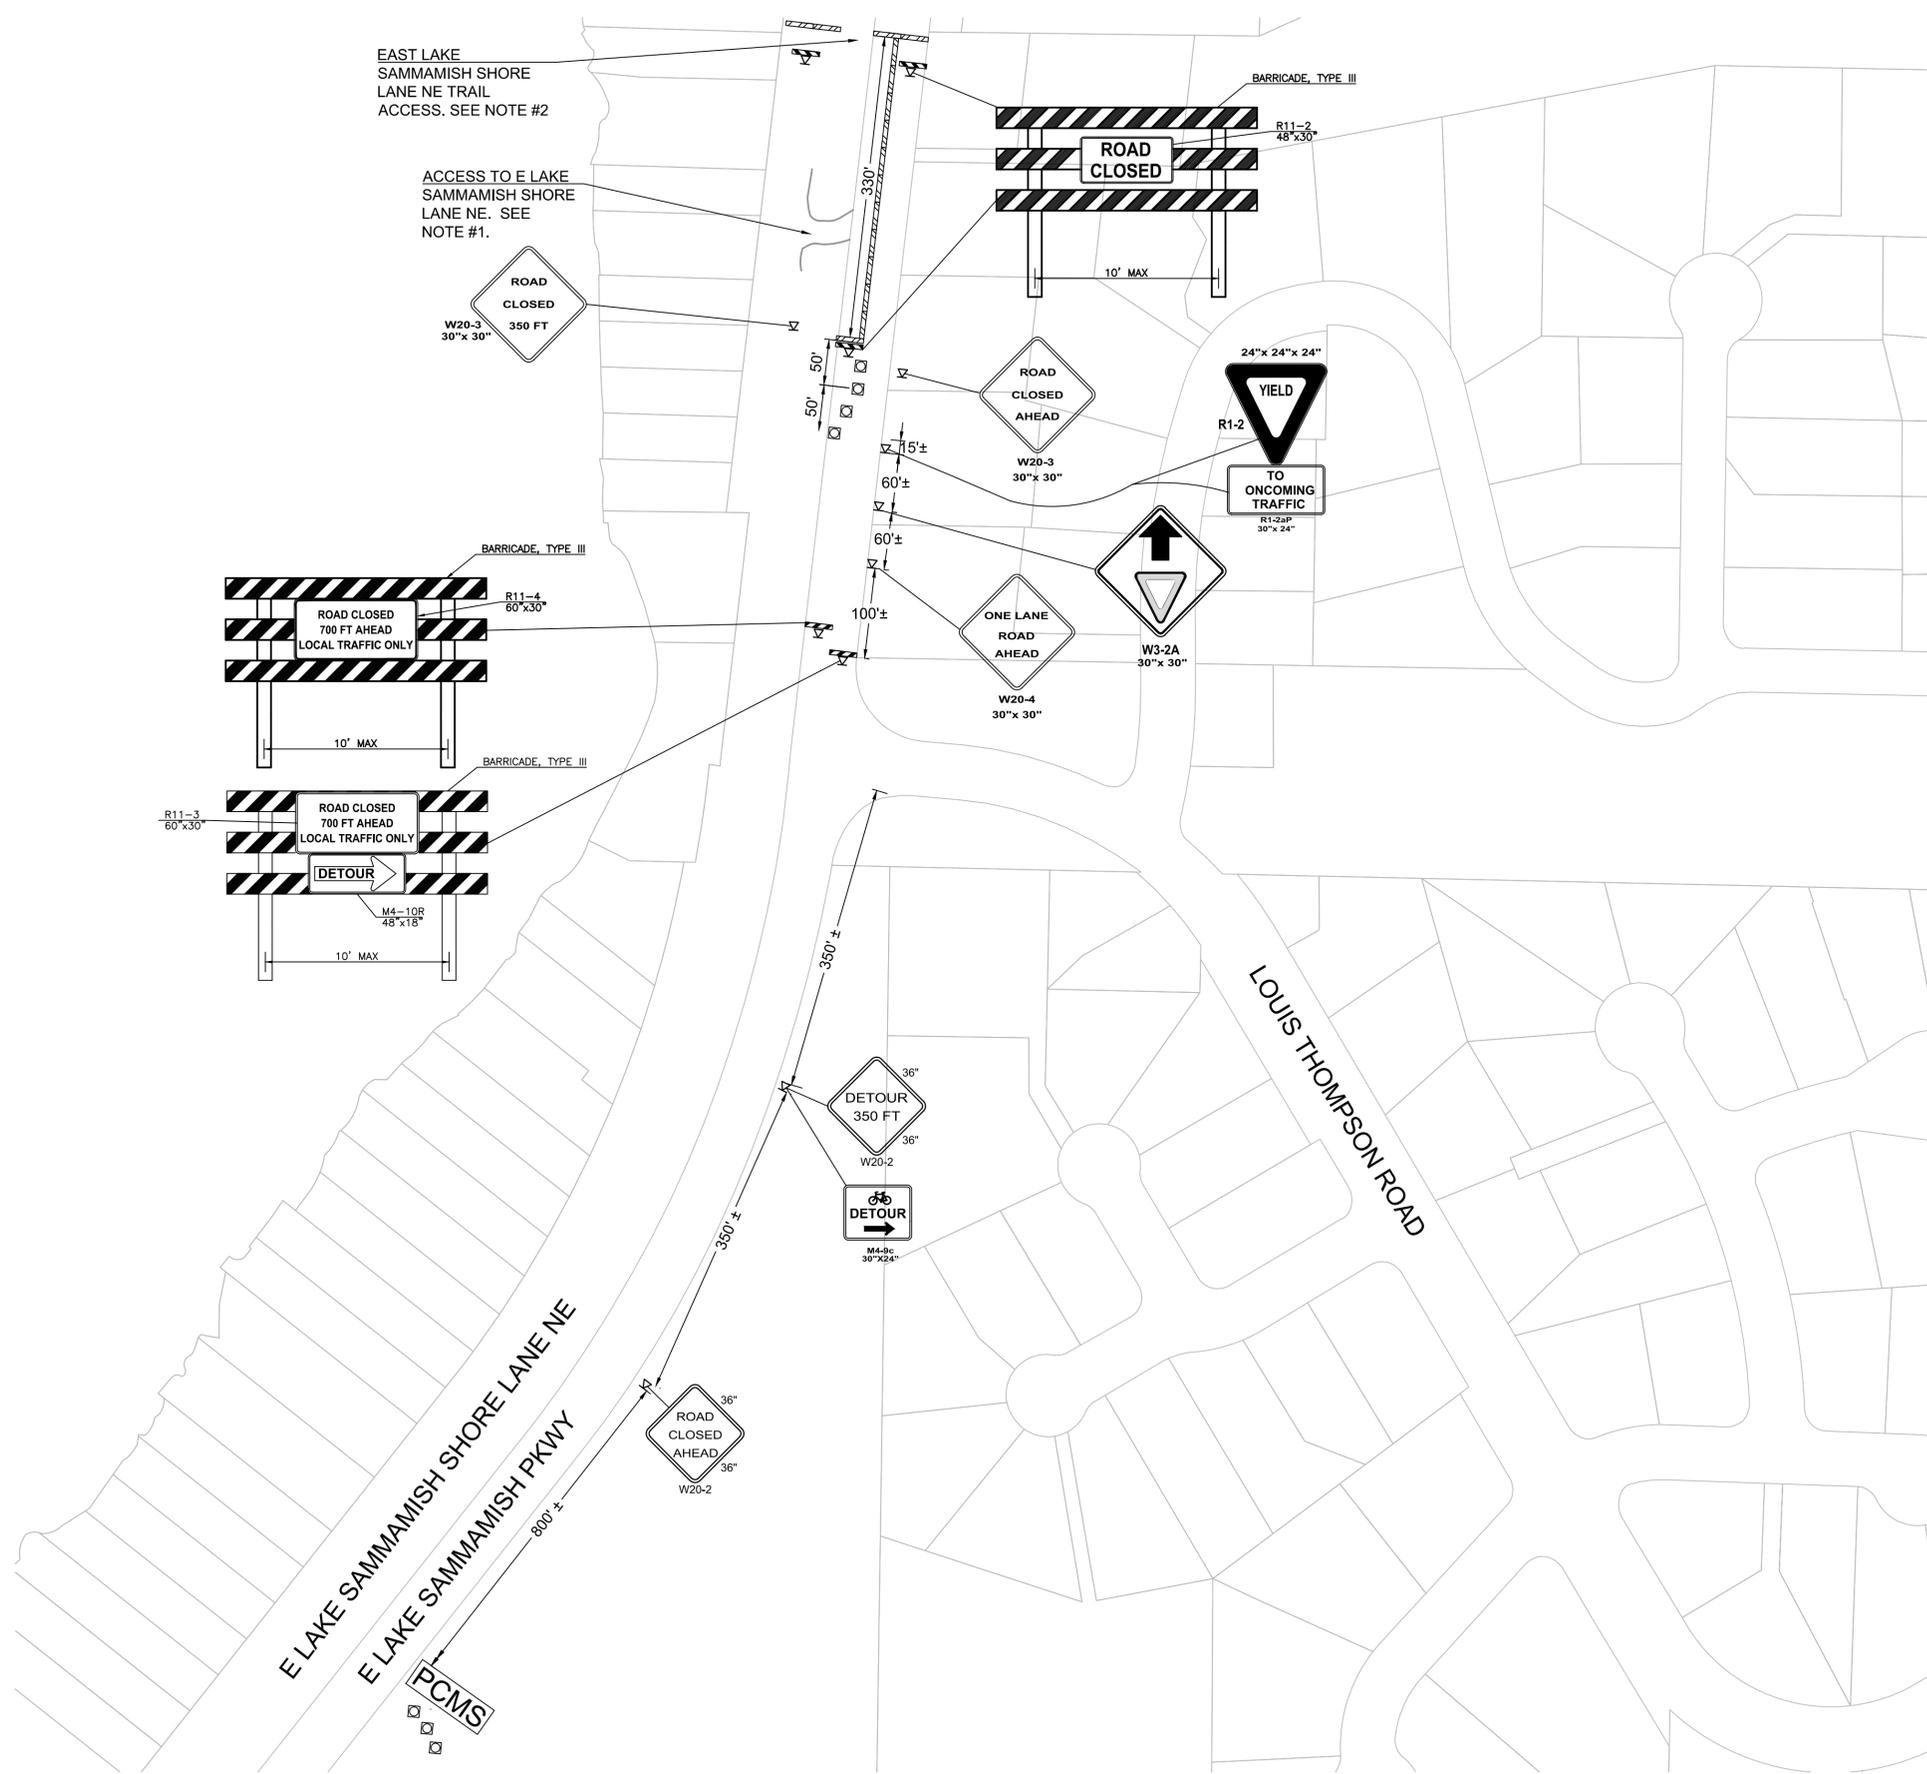

CONTRACTOR TO INDICATE ROAD CLOSURE DATES

TRAFFIC CONTROL DETOUR PLAN FOR:
GEORGE DAVIS CREEK FISH PASSAGE PROJECT
SAMMAMISH, WASHINGTON



Know what's below. Call before you dig.

DESIGNED: DKE
CHECKED: DAS
MAY 2020
45015-004

SHEET ID
C-902

SHEET 51 OF 53

60% PLAN SET

No.	Revision	Date	By	App'd

File name: L:\Projects\45000\45015\45015-004\Civil\CAD\Working\Sheets\C-901 TRAFFIC CONTROL PLAN.dwg
 Layout Tab: C-902 TRAFFIC CONTROL DETOUR PLAN
 User: Kaylan Smyth
 CAD Plot Date/Time: 5/24/2020 10:15:13 AM

Full Size Sheet Format Is 22x34; If Printed Size Is Not 22x34, Then This Sheet Format Has Been Modified & Indicated Drawing Scale Is Not Accurate.



Scale 1" = 100'



SIGN SPACING = X (1)		
RURAL HIGHWAYS	60 / 65 MPH	800' ±
RURAL ROADS	45 / 55 MPH	500' ±
RURAL ROADS & URBAN ARTERIALS	35 / 40 MPH	350' ±
RURAL ROADS, URBAN ARTERIALS, RESIDENTIAL & BUSINESS DISTRICTS	25 / 30 MPH	200' ± (2)
URBAN STREETS	25 MPH OR LESS	100' ± (2)



(1) ALL SPACING MAY BE ADJUSTED TO ACCOMMODATE INTERSECTIONS AND DRIVEWAYS.
 (2) THIS SPACING MAY BE REDUCED IN URBAN AREAS TO FIT ROADWAY CONDITIONS.

LEGEND

- TEMPORARY SIGN LOCATION
- JERSEY BARRIER
- TYPE 3 BARRICADE

GENERAL NOTES:

1. CONTRACTOR SHALL MAINTAIN AVAILABLE ACCESS TO EAST LAKE SAMMAMISH SHORE LANE NE FROM EAST LAKE SAMMAMISH PARKWAY NE AT ALL TIMES.
2. CONTRACTOR SHALL COORDINATE AND MANAGE PEDESTRIAN ACCESS ALONG EAST LAKE SAMMAMISH TRAIL.
3. CONTRACTOR SHALL MAINTAIN AVAILABLE ACCESS TO 7TH COURT FROM EAST LAKE SAMMAMISH PARKWAY NE AT ALL TIMES.

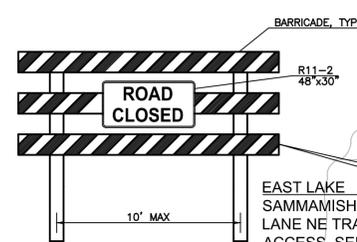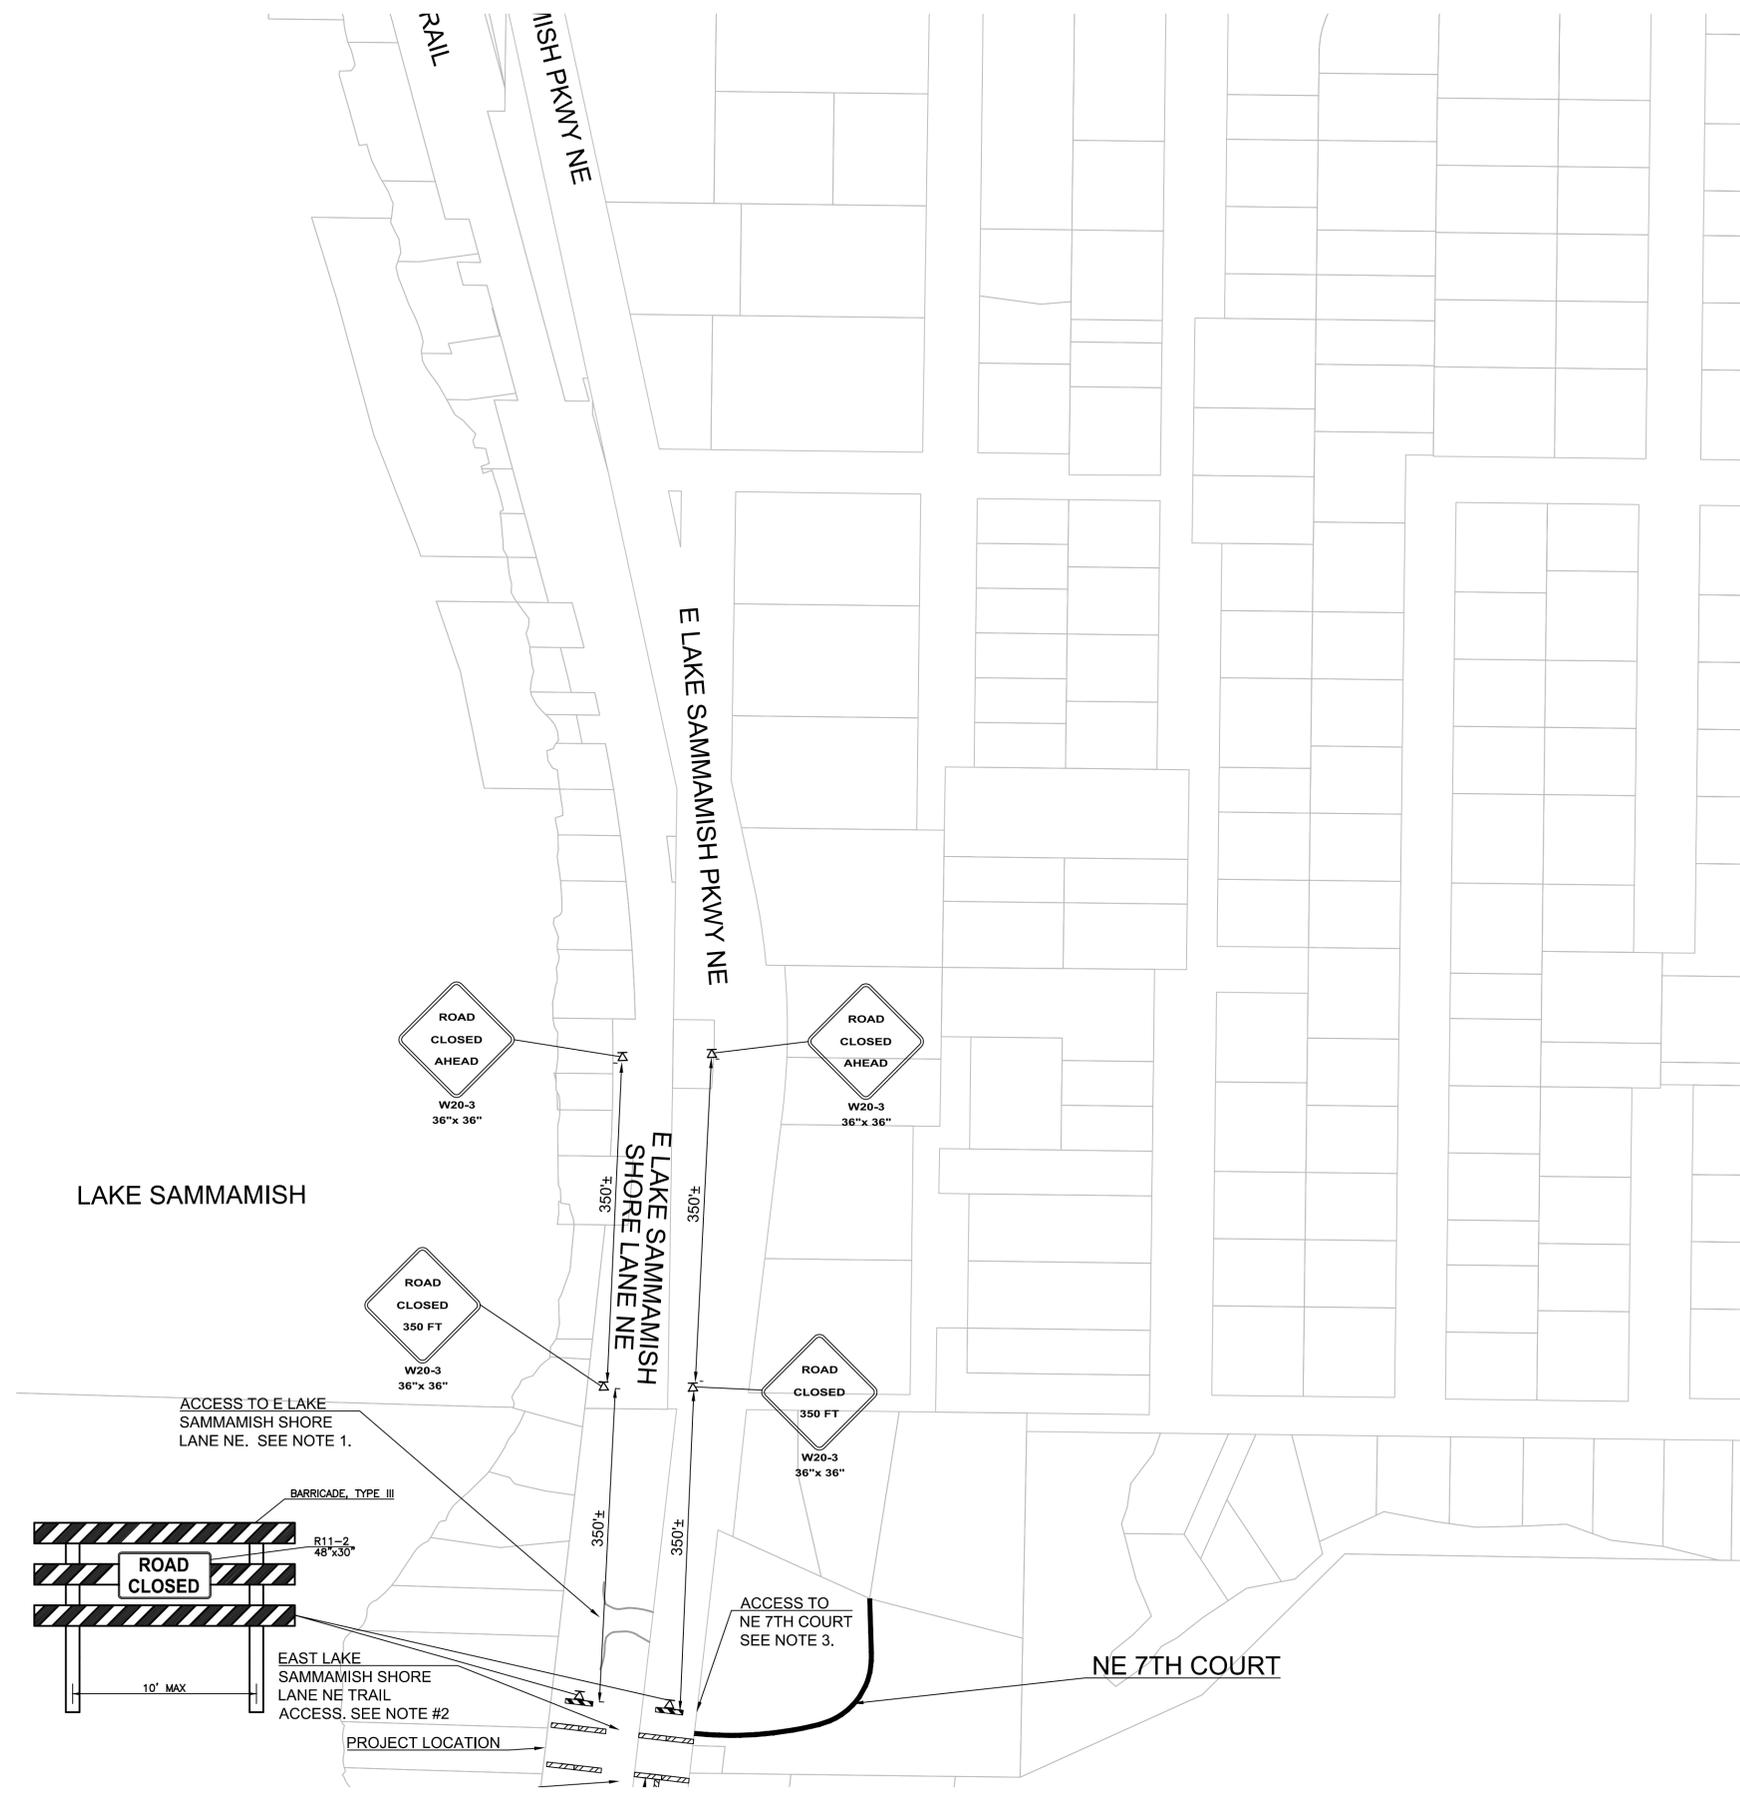

TRAFFIC CONTROL DETOUR PLAN FOR:
GEORGE DAVIS CREEK FISH PASSAGE PROJECT
 SAMMAMISH, WASHINGTON



DESIGNED: DKE
 CHECKED: DAS
 MAY 2020
 45015-004

SHEET ID
C-903
 SHEET 52 OF 53

60% PLAN SET

No.	Revision	Date	By	App'd

File name: L:\Projects\450045015\45015-004\Civil\CAD\Working\Sheets\C-903 TRAFFIC CONTROL DETOUR PLAN.dwg User: Kaylan Smyth CAD Plot Date/Time: 5/24/2020 10:15:16 AM

Full Size Sheet Format Is 22x34; If Printed Size Is Not 22x34, Then This Sheet Format Has Been Modified & Indicated Drawing Scale Is Not Accurate.

PBS Engineering and Environmental Inc.
 1180 NW Maple St.
 Issaquah, WA 98027
 425.654.6173
 pbsusa.com





Scale 1" = 100
0 50 100 200

SIGN SPACING = X (1)		
RURAL HIGHWAYS	60 / 65 MPH	800' ±
RURAL ROADS	45 / 55 MPH	500' ±
RURAL ROADS & URBAN ARTERIALS	35 / 40 MPH	350' ±
RURAL ROADS, URBAN ARTERIALS,	25 / 30 MPH	200' ± (2)
RESIDENTIAL & BUSINESS DISTRICTS	25 MPH OR LESS	100' ± (2)
URBAN STREETS	25 MPH OR LESS	100' ± (2)

(1) ALL SPACING MAY BE ADJUSTED TO ACCOMMODATE INTERSECTIONS AND DRIVEWAYS.
(2) THIS SPACING MAY BE REDUCED IN URBAN AREAS TO FIT ROADWAY CONDITIONS.

LEGEND

- TEMPORARY SIGN LOCATION
- PCMS** PORTABLE CHANGEABLE MESSAGE SIGN
- TRAFFIC CONE
- JERSEY BARRIER
- TYPE 3 BARRICADE



PCMS #1	
1	2
ROAD CLOSURE	
2.0 SEC	2.0 SEC

FIELD LOCATE 7 DAYS IN ADVANCE OF CONSTRUCTION

PCMS #2	
1	2
ROAD CLOSURE AHEAD	LOCAL TRAFFIC ONLY
2.0 SEC	2.0 SEC

FIELD LOCATE IN ADVANCE OF TEMPORARY SIGNS

CONTRACTOR TO INDICATE ROAD CLOSURE DATES

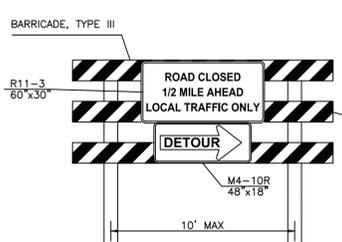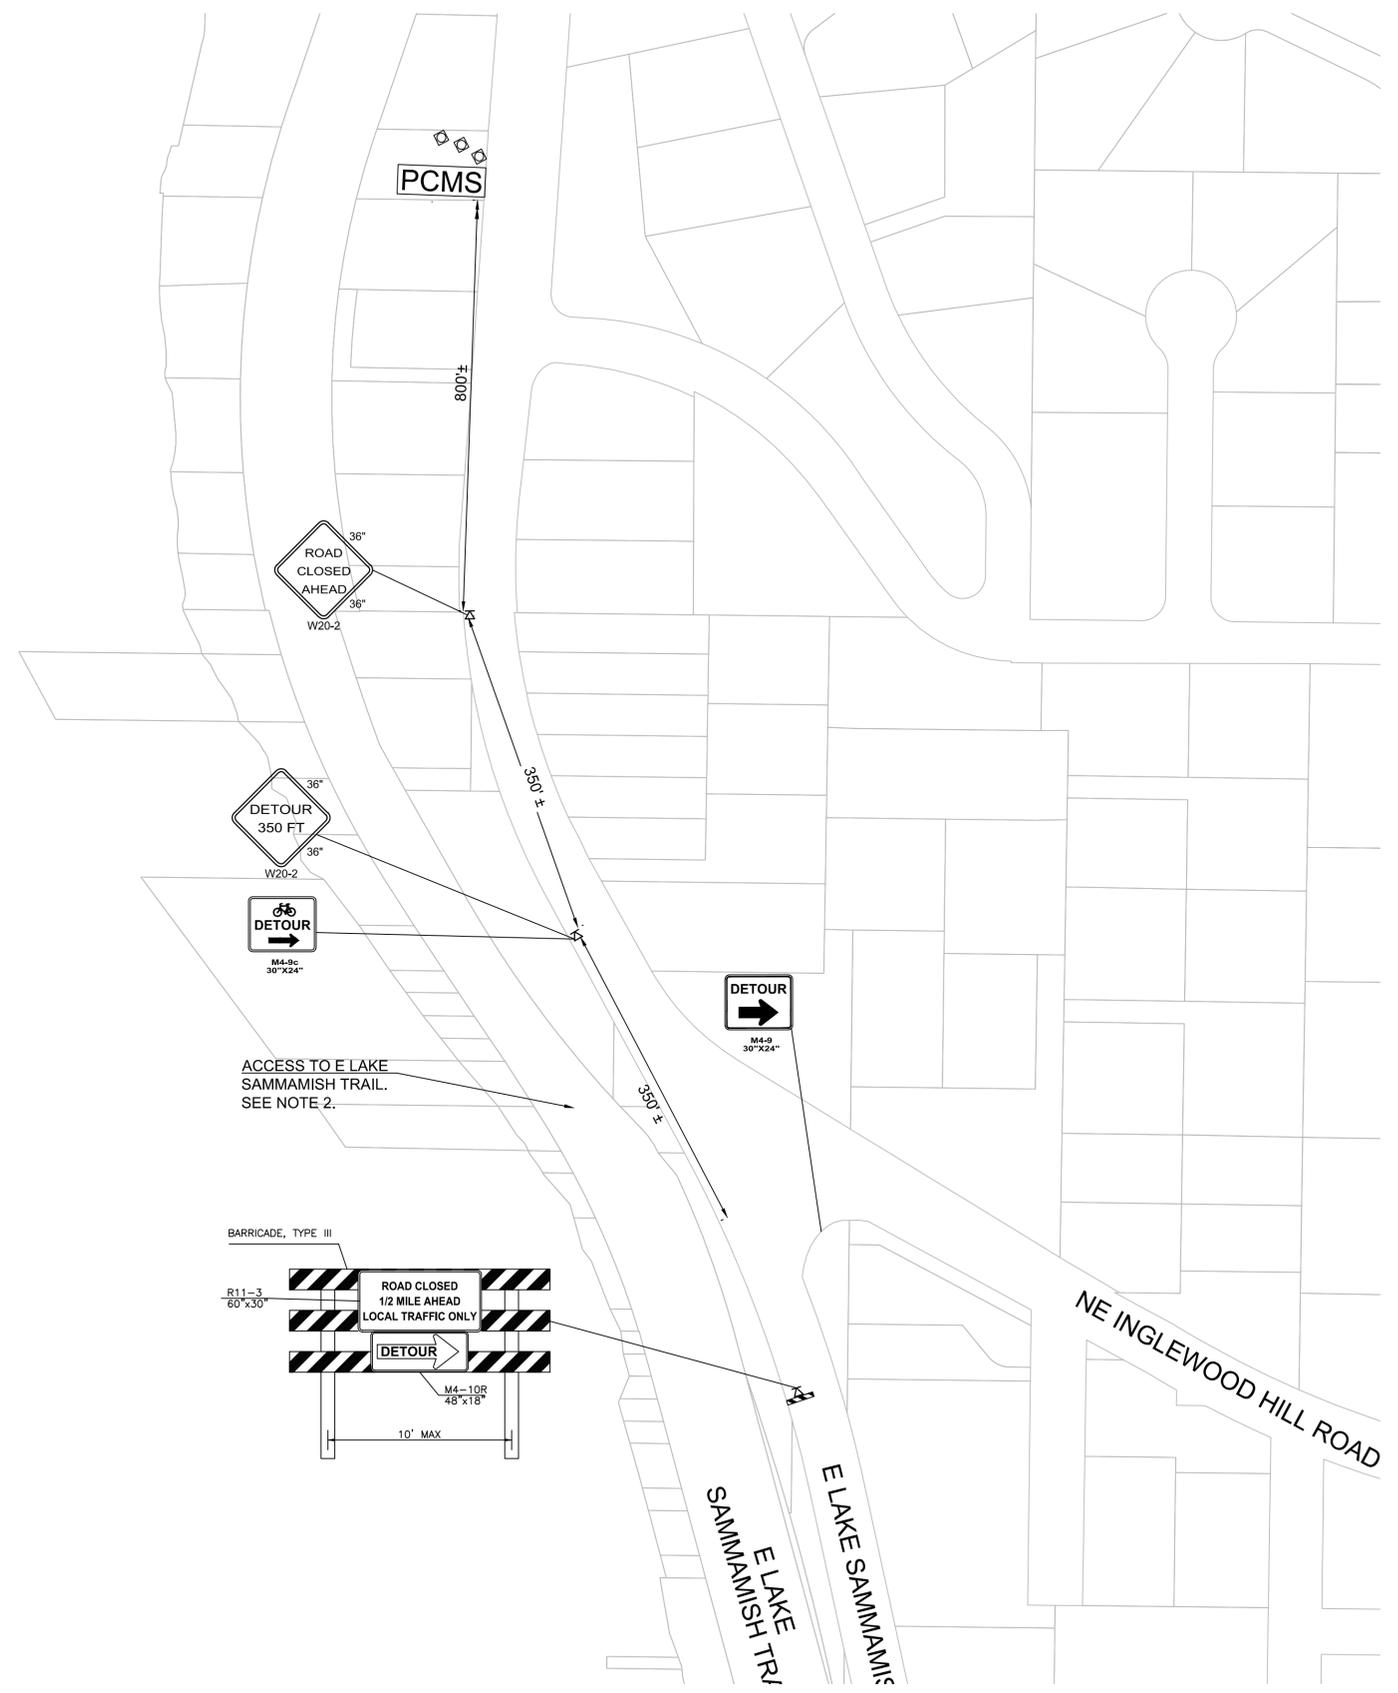

TRAFFIC CONTROL DETOUR PLAN FOR:
GEORGE DAVIS CREEK FISH PASSAGE PROJECT
SAMMAMISH, WASHINGTON



DESIGNED: DKE
CHECKED: DAS
MAY 2020
45015-004

SHEET ID
C-904
SHEET 53 OF 53

60% PLAN SET

No.	Revision	Date	By	App'd

