


File: F-1.0 Klahanie Park_CURRENT.dwg Plotted by: CorwinW Date: 24-Aug-17 4:15:23pm



REVISION DATE

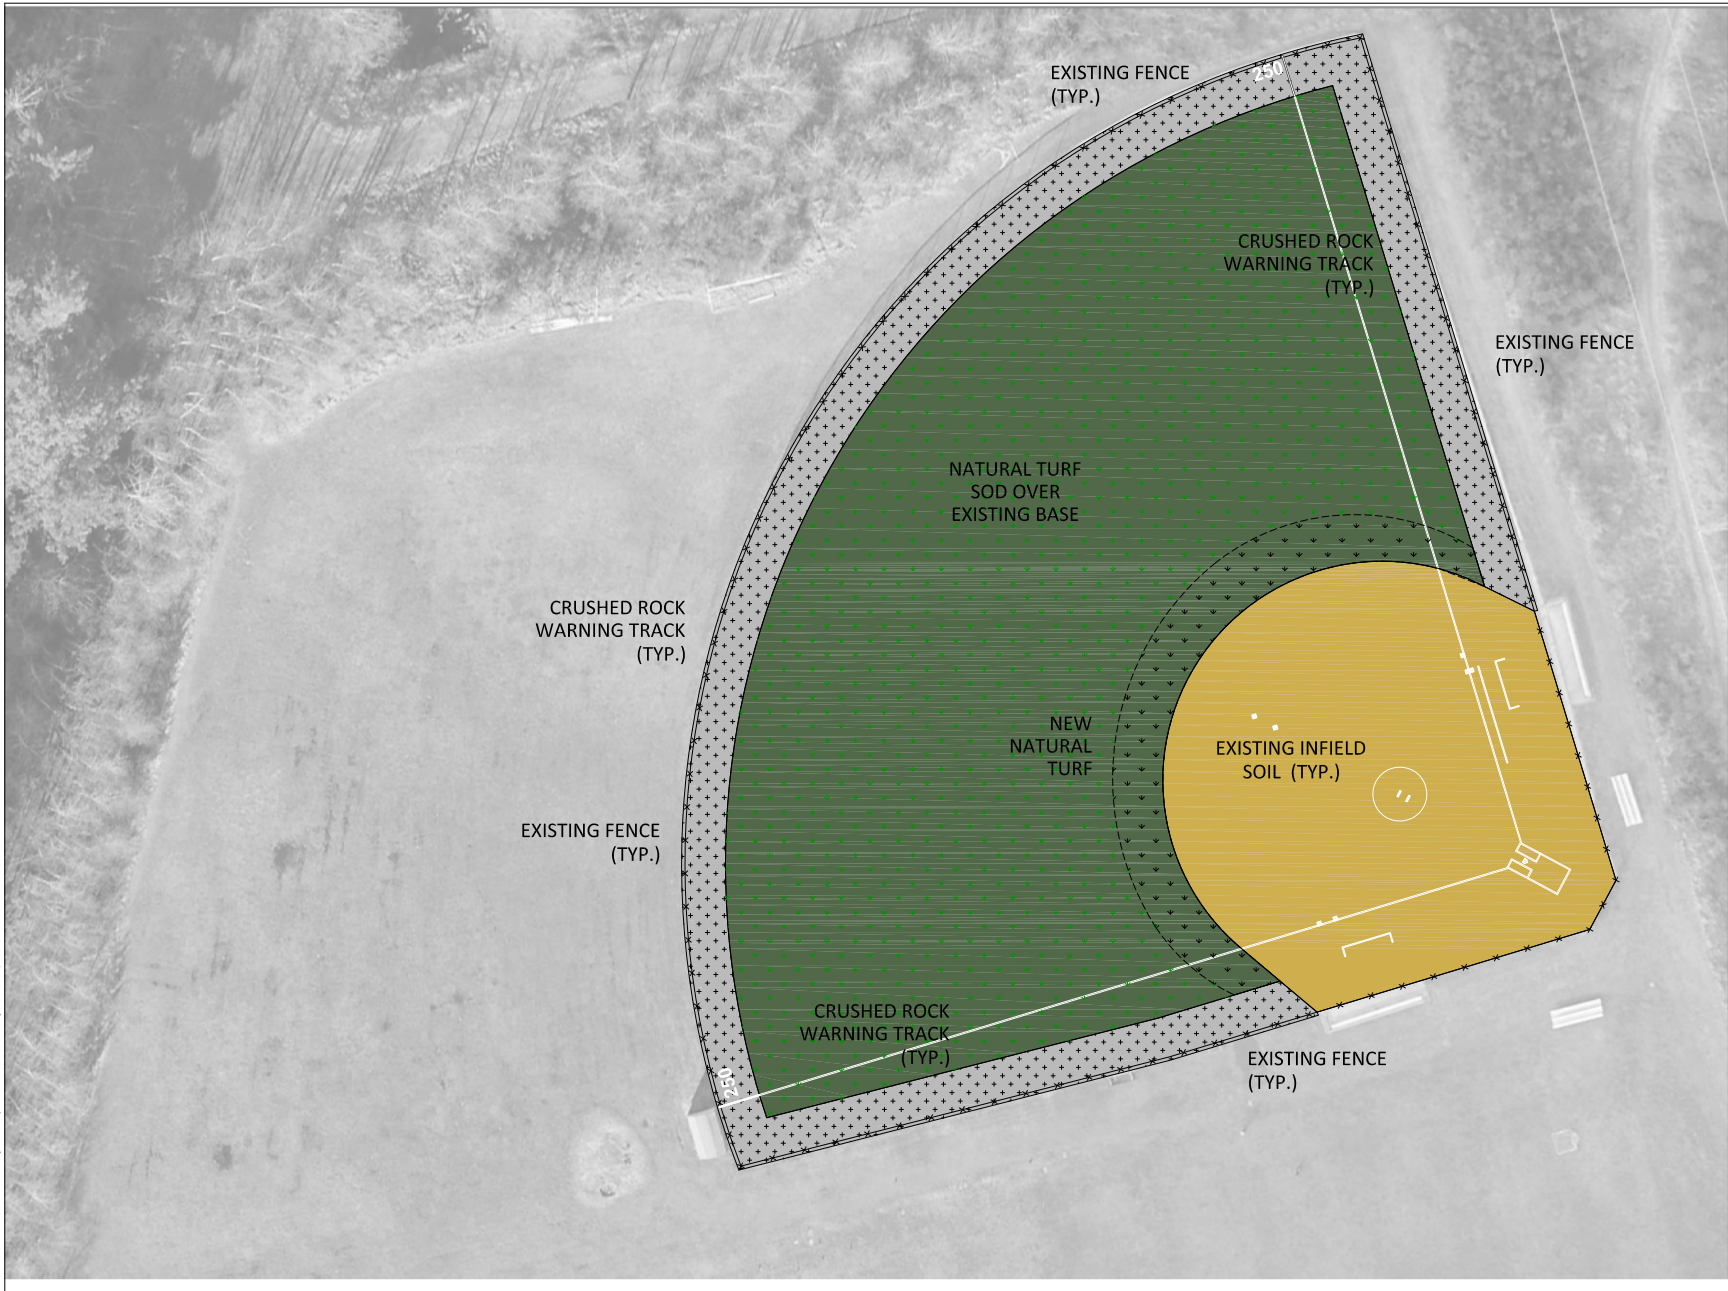

KLAHANIE PARK DRAINAGE IMPROVEMENTS



NORTH
0 20' 40'
SCALE: 1" = 20'

ISSUED FOR BID

DATE	8-1-17
SCALE	NTS
DRAWN	CPW
CHECKED	RSB
COPYRIGHT © 2017 DA HOGAN & ASSOCIATES	

COLOR LAYOUT PLAN

SHEET

F-1.0